

DATE	
BY	
FINI	
SURVEY	
PLOTTED	
TEMPLATE	
NOTE BOOK	
AREAS CHECKED	
NO.	



DATE	
BY	
ORIGINAL	
SURVEY	
PLOTTED	
TEMPLATE	
NOTE BOOK	
AREAS CHECKED	
NO.	

UNLESS ELEVATIONS ARE SHOWN
ALL UTILITY LOCATIONS SHOWN ON THE CROSS-SECTIONS
ARE BASED ON THE APPROXIMATE DEPTH SUPPLIED BY
THE UTILITY COMPANY

HORIZ. SCALE



VERT. SCALE

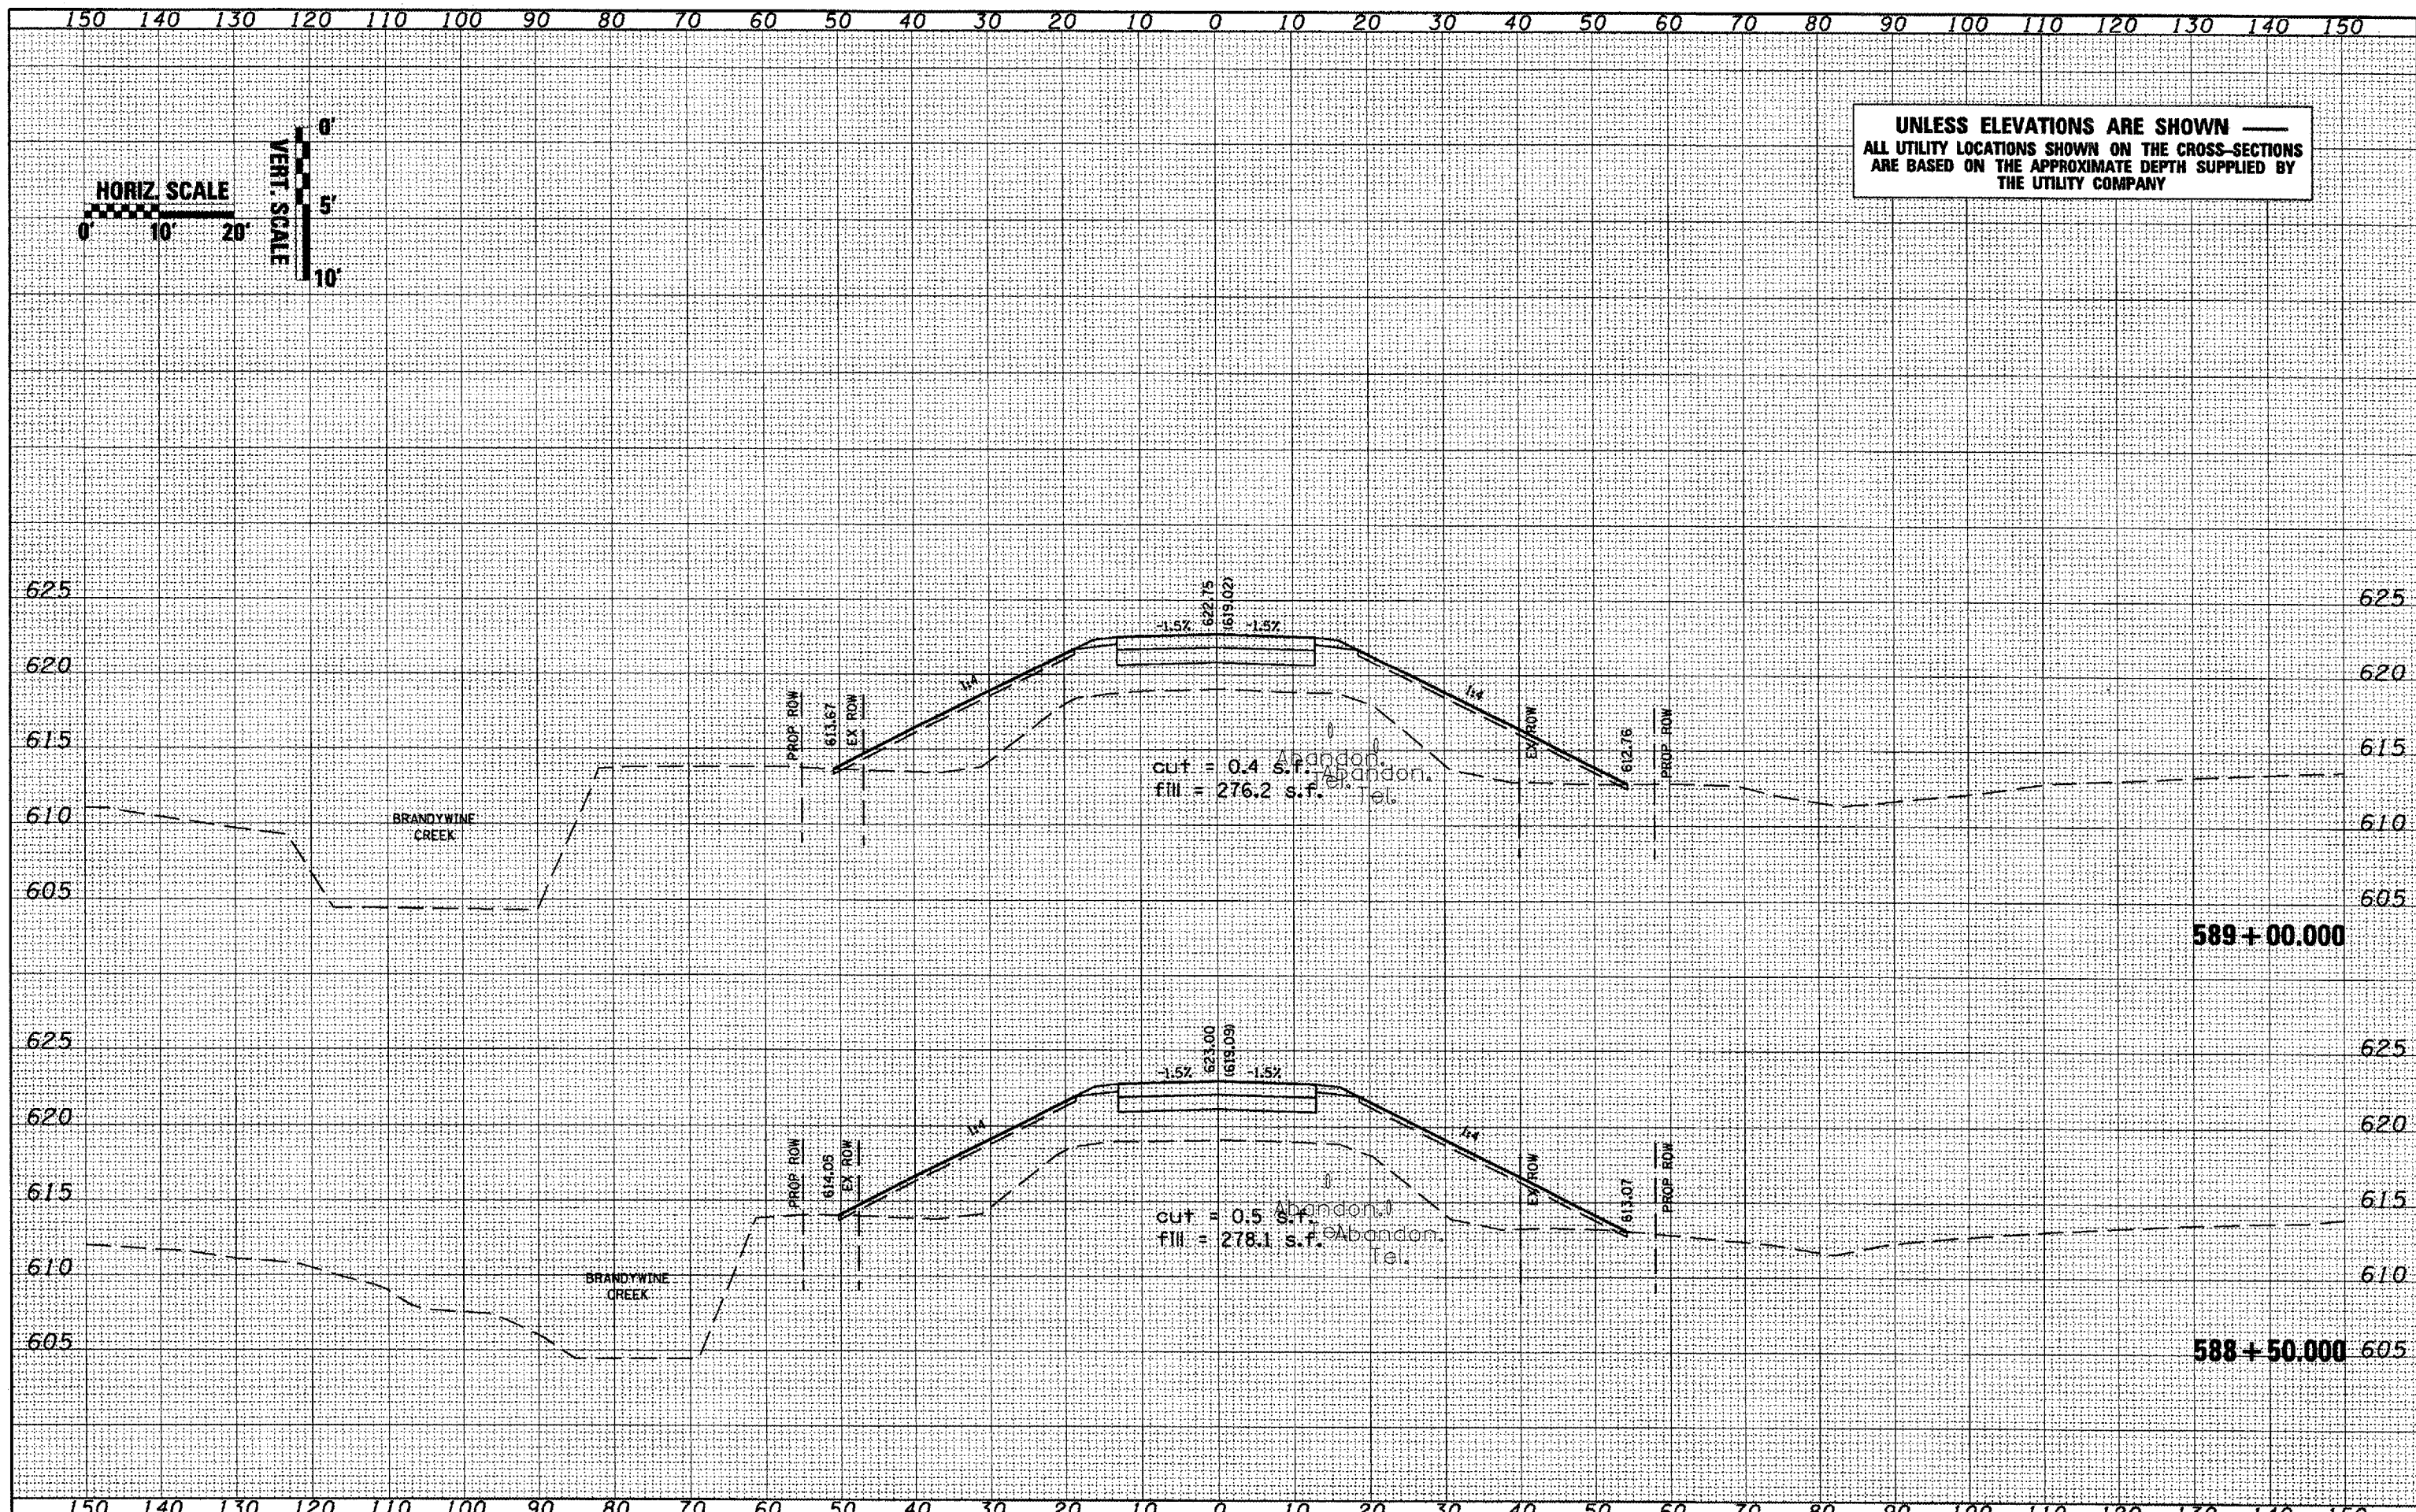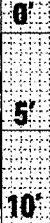

FILE NAME = c:\projects\1188\bridge\ksacsheet.dgn	USER NAME = hudeisonno	DESIGNED -	REVISED -	STATE OF ILLINOIS DEPARTMENT OF TRANSPORTATION	IL 180 Cross Sections	F.A.P. RTE. 1195	SECTION (112)BR-3	COUNTY KNOX	TOTAL SHEETS 76	SHEET NO. 60	
	PLOT SCALE = 20,000' / IN.	DRAWN -	REVISED -			SCALE:	SHEET NO. OF SHEETS	STA. 588+50.000 TO STA. 589+00.000	FED. ROAD DIST. NO.	ILLINOIS FED. AID PROJECT	CONTRACT NO. 88896
	PLOT DATE = 12/18/2007	CHECKED -	REVISED -								
		DATE -	REVISED -								