


UNLESS ELEVATIONS ARE SHOWN
ALL UTILITY LOCATIONS SHOWN ON THE CROSS-SECTIONS
ARE BASED ON THE APPROXIMATE DEPTH SUPPLIED BY
THE UTILITY COMPANY

HORIZ. SCALE




VERT. SCALE

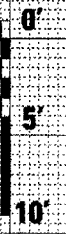

DATE	
BY	
SKIPPED	
NO. OF	
TEMP.	
AREAS	
CHECKED	
FINAL	
SURVEY	
NOTE	
BOOK	
NO.	

DATE	
BY	
SKIPPED	
NO. OF	
TEMP.	
AREAS	
CHECKED	
ORIGINAL	
SURVEY	
NOTE	
BOOK	
NO.	

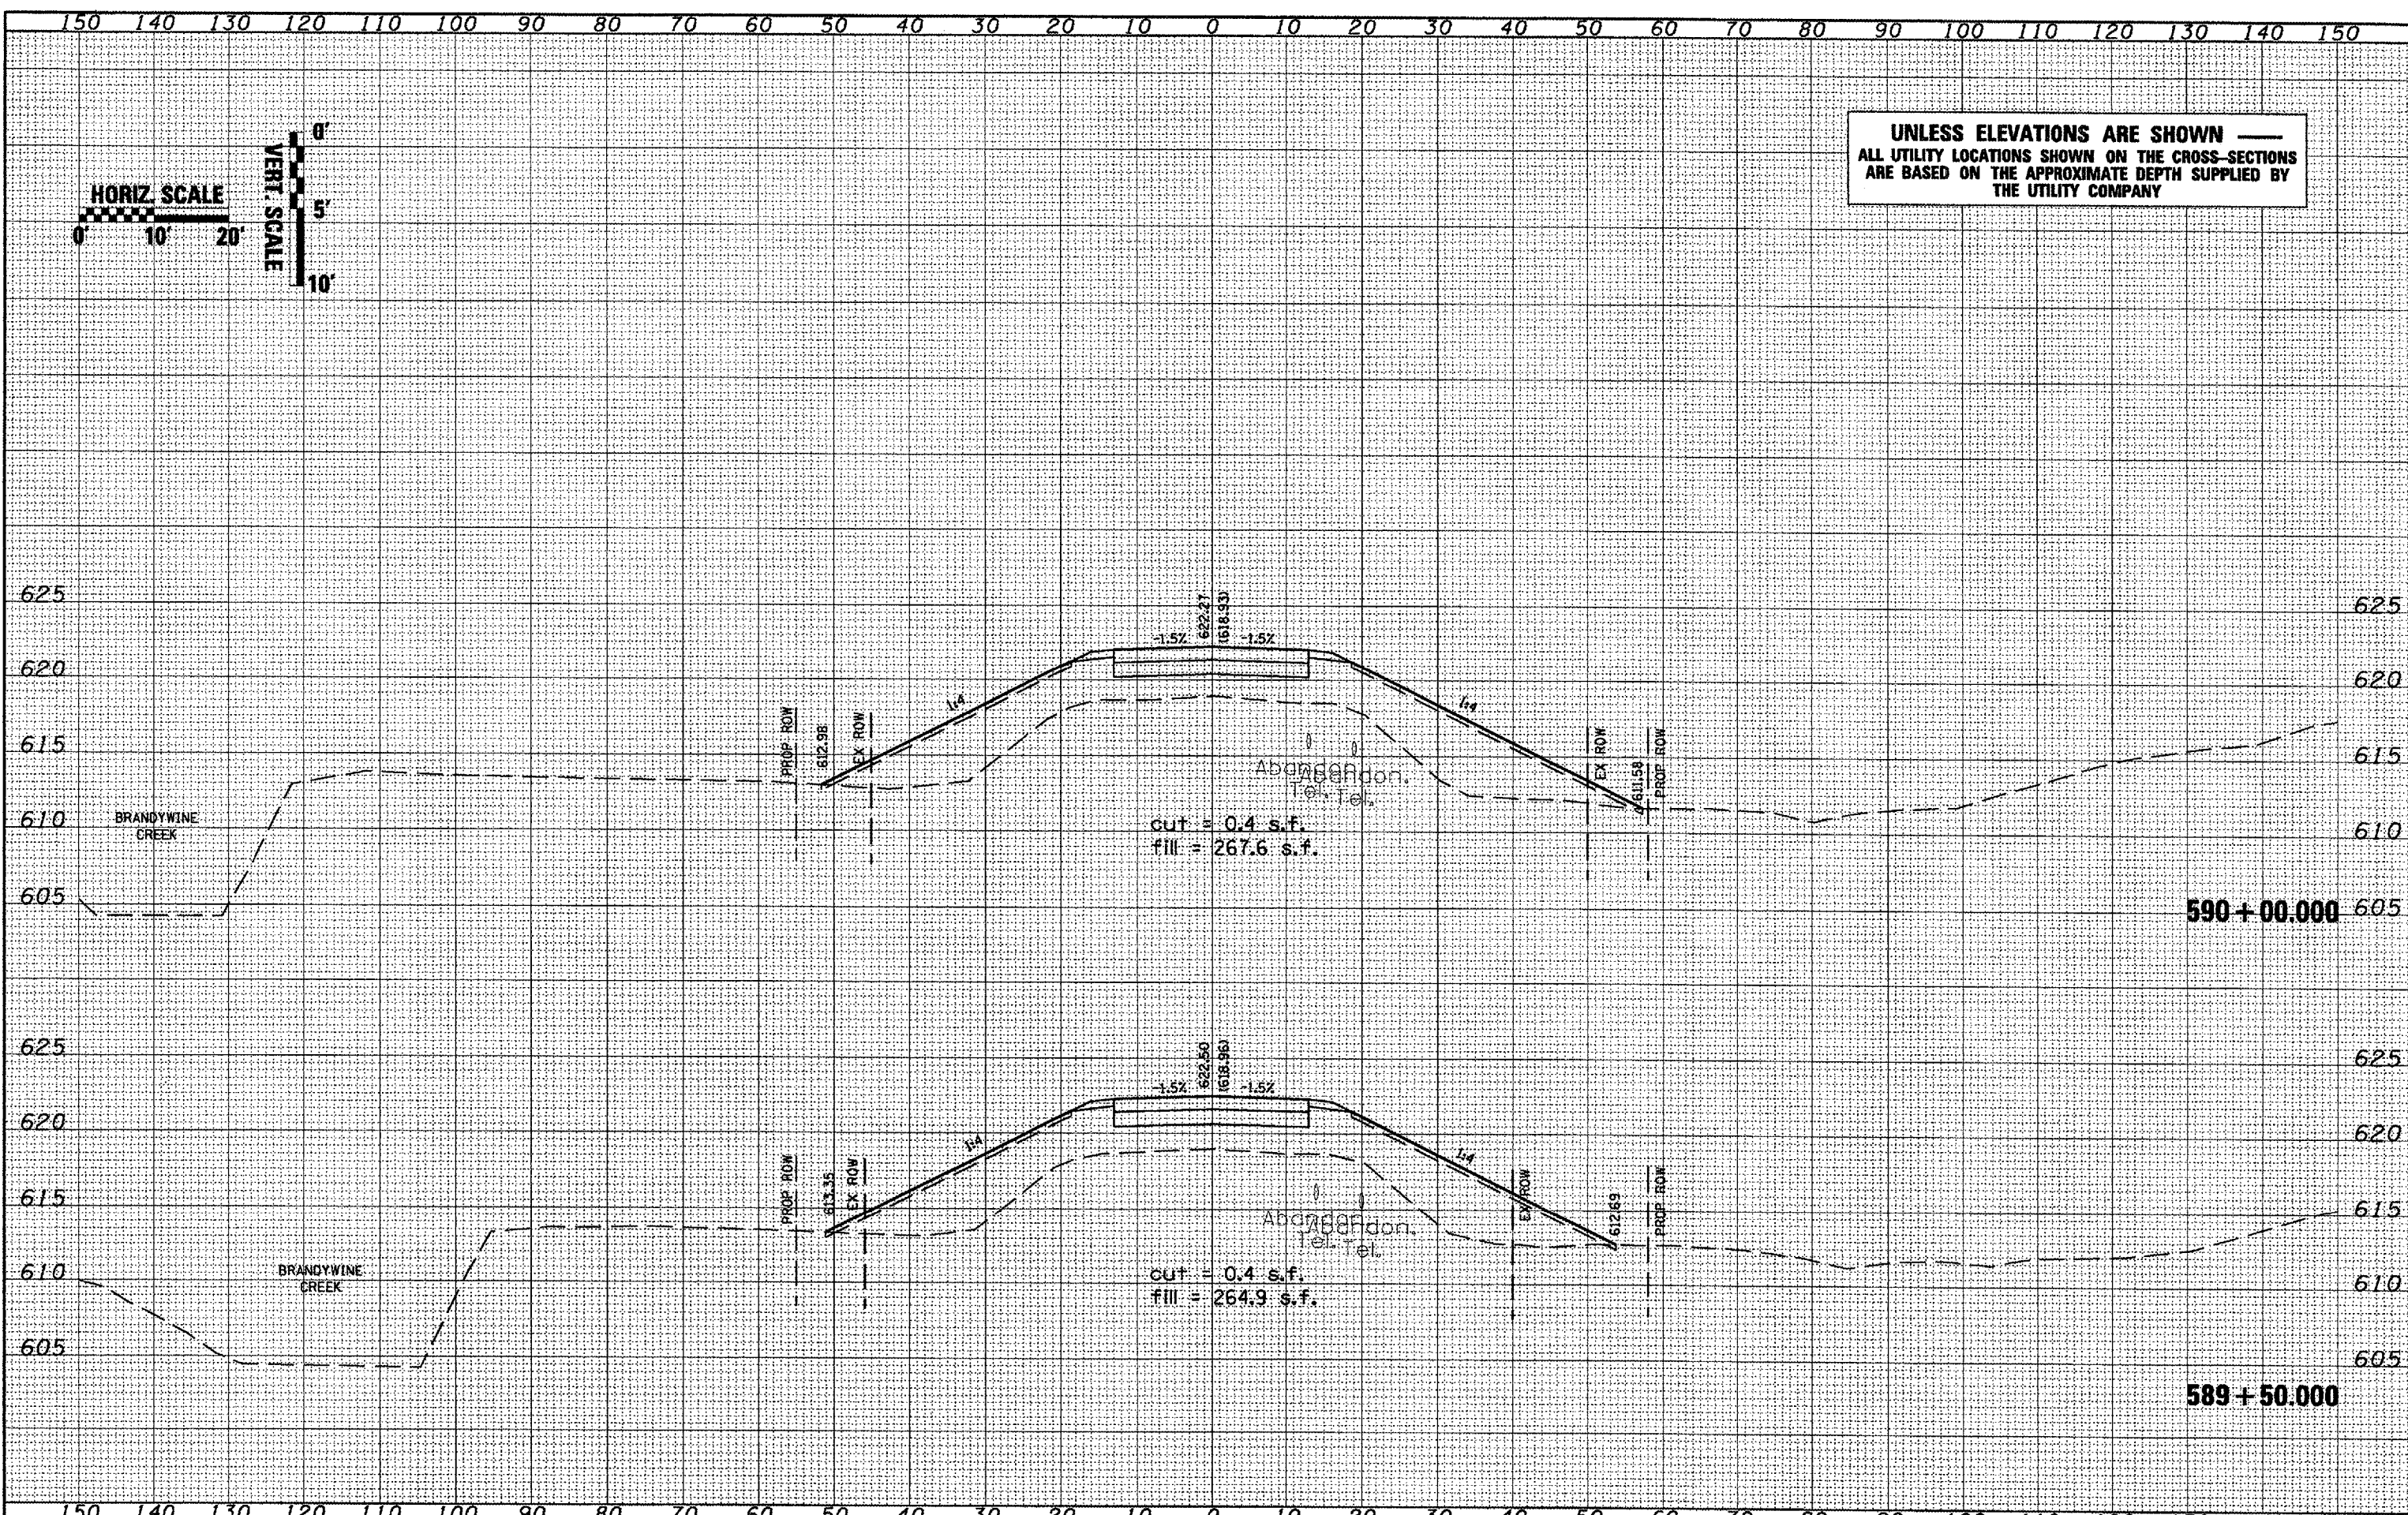

cut = 0.4 s.f.
fill = 267.6 s.f.

cut = 0.4 s.f.
fill = 264.9 s.f.

FILE NAME =	USER NAME = hude1sornm	DESIGNED -	REVISED -	STATE OF ILLINOIS DEPARTMENT OF TRANSPORTATION	IL 180 Cross Sections	SCALE:	SHEET NO. OF SHEETS	STA. 589+50.000 TO STA. 590+00.000	FED. ROAD DIST. NO.	ILLINOIS FED. AID PROJECT			
c:\projects\1180bridge\1180crosses.dgn		DRAWN -	REVISED -										
		CHECKED -	REVISED -										
		DATE -	REVISED -										
									SECTION	COUNTY	TOTAL SHEETS	SHEET NO.	
									1195	(1128)BR-3	KNOX	76	61
									CONTRACT NO. 88896				