



UNLESS ELEVATIONS ARE SHOWN —  
 ALL UTILITY LOCATIONS SHOWN ON THE CROSS-SECTIONS  
 ARE BASED ON THE APPROXIMATE DEPTH SUPPLIED BY  
 THE UTILITY COMPANY

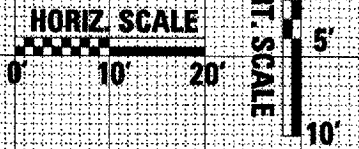

DATE	
BY	
FINAL SURVEY	
SURVEYED	
PLOTTED	
TEMPLATE	
NOTE BOOK	
AREAS CHECKED	
NO.	

DATE	
BY	
ORIGINAL SURVEY	
SURVEYED	
PLOTTED	
TEMPLATE	
NOTE BOOK	
AREAS CHECKED	
NO.	

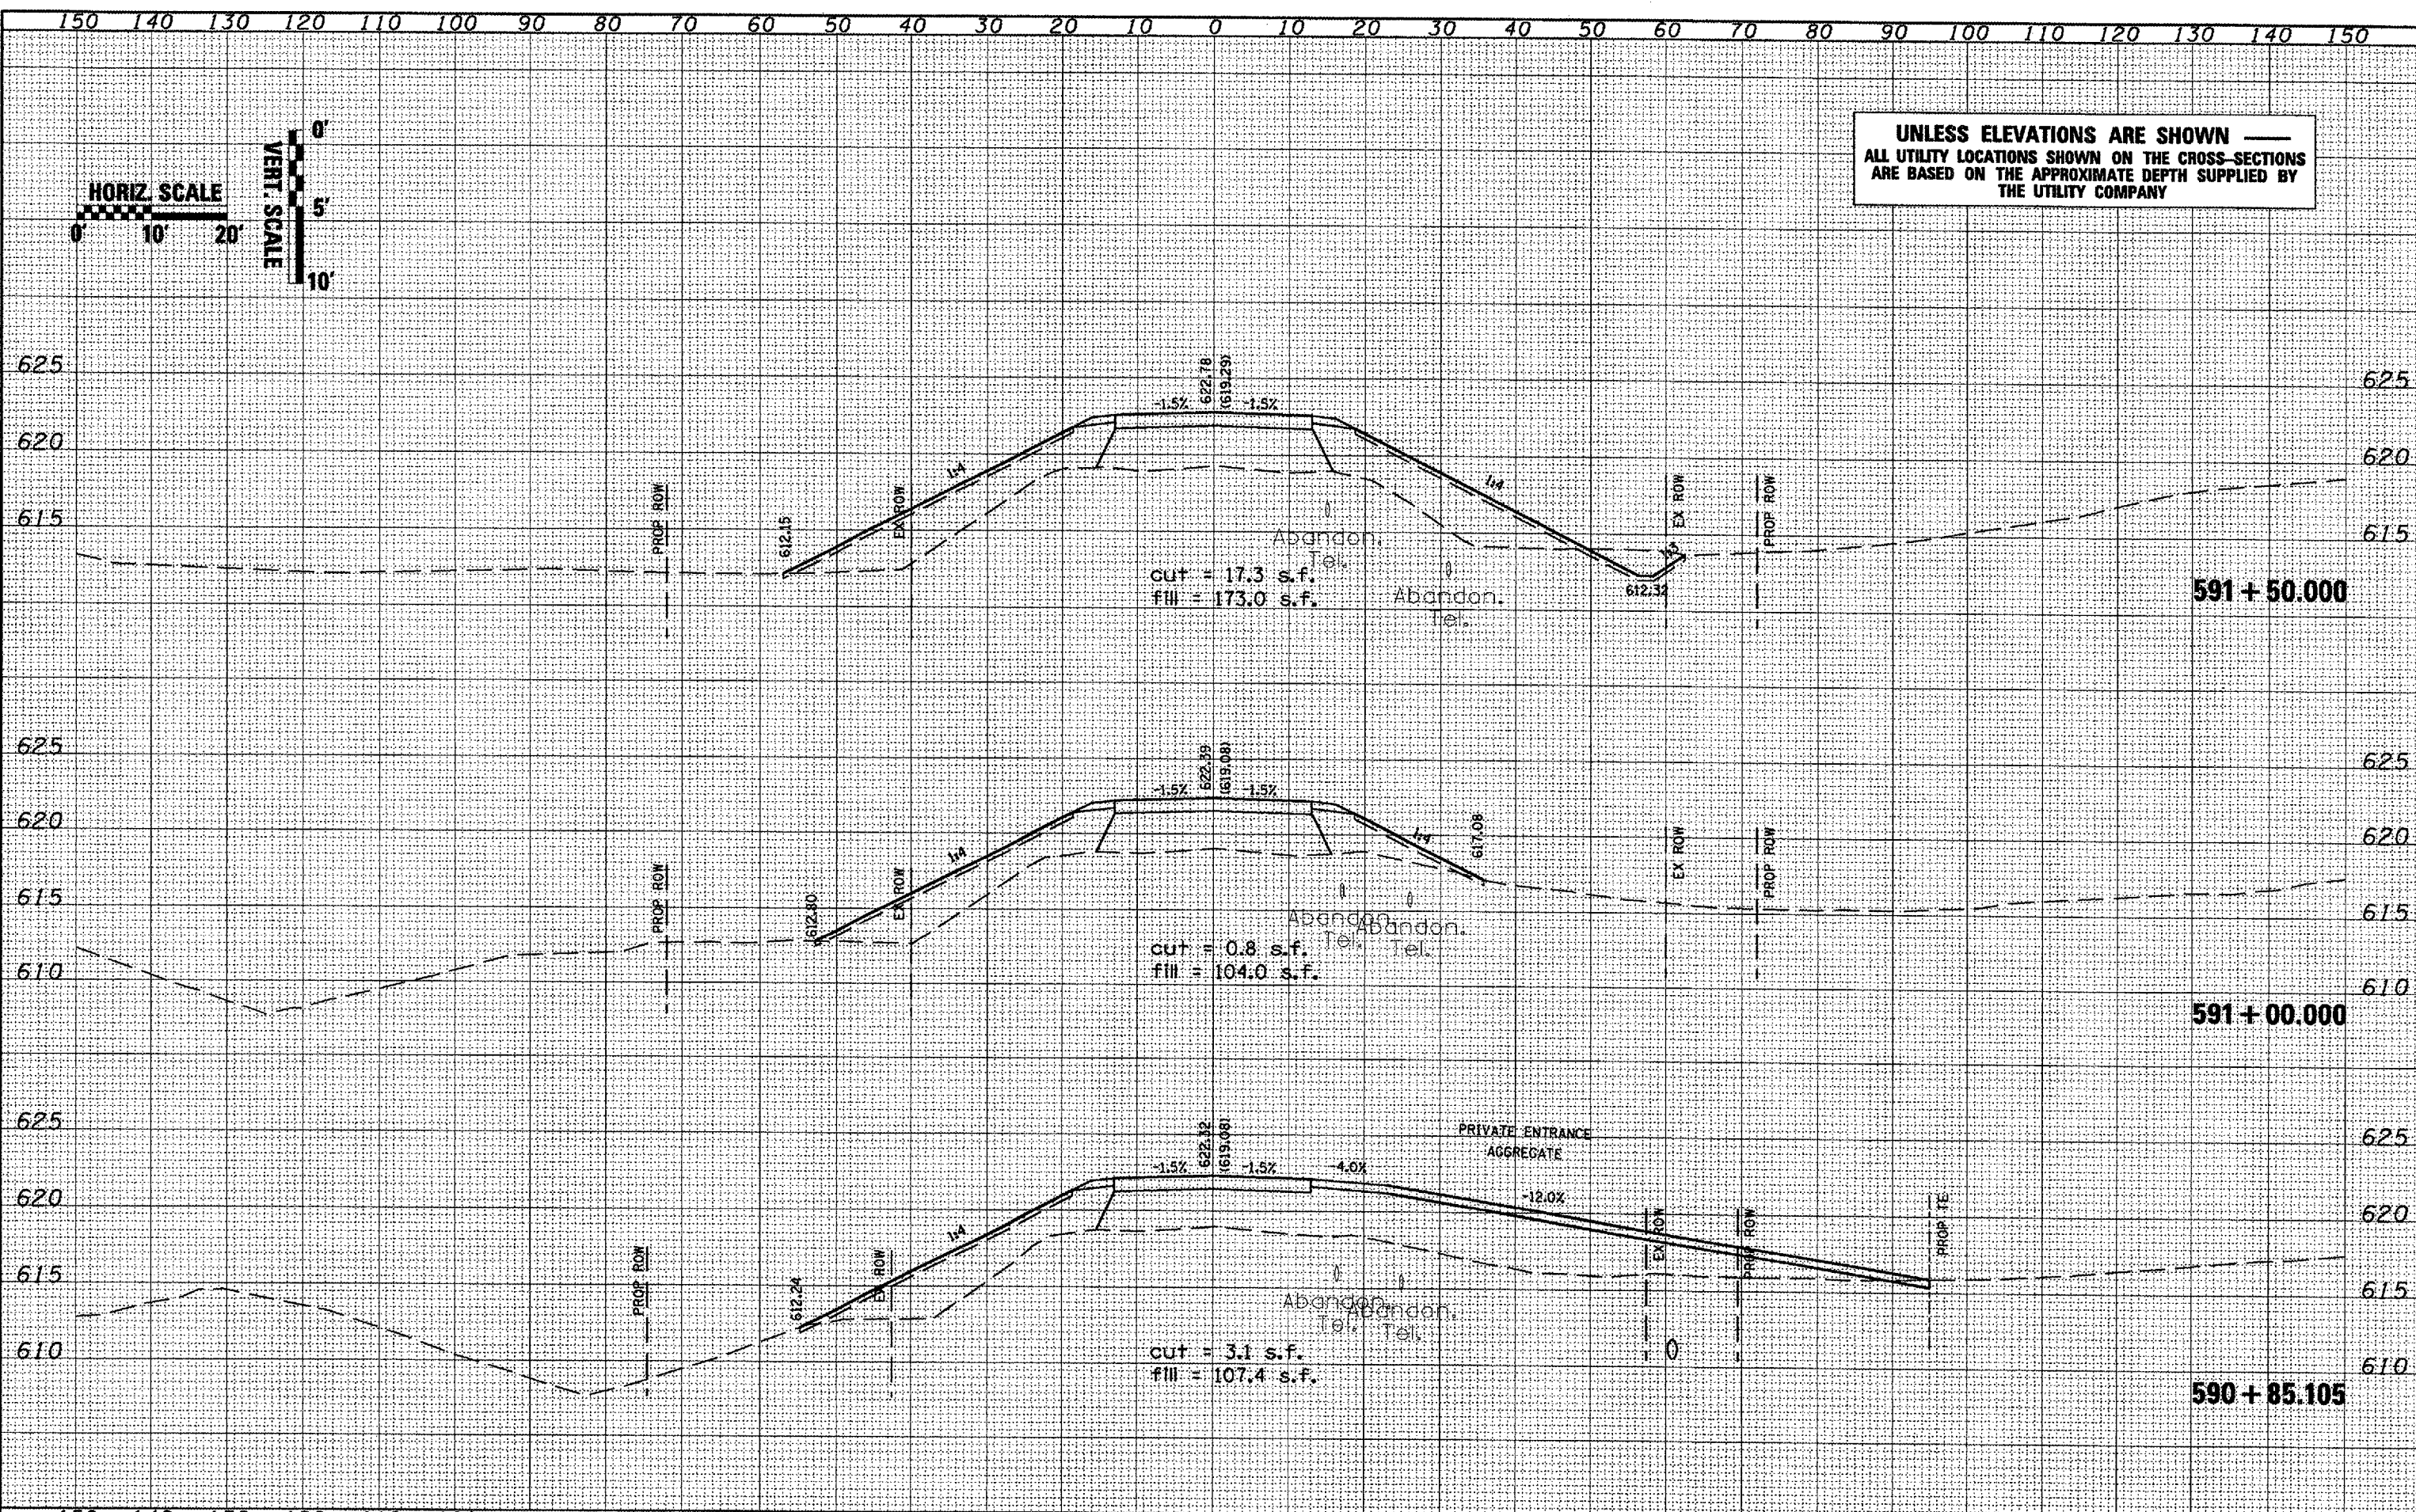

FILE NAME =	USER NAME = hudalsonme	DESIGNED -	REVISED -	<b>STATE OF ILLINOIS DEPARTMENT OF TRANSPORTATION</b>	<b>IL 180 Cross Sections</b>	F.A.P. RTE.	SECTION	COUNTY	TOTAL SHEETS	SHEET NO.	
c:\projects\1188\bridge\secaheet.dgn	PLOT SCALE = 20.000' / IN.	DRAWN -	REVISED -			1195	(1128)BR-3	KNOX	76	63	
	PLOT DATE = 12/10/2007	CHECKED -	REVISED -			SCALE: SHEET NO. OF SHEETS STA. 590+85.105 TO STA. 591+50.000					
		DATE -	REVISED -			FED. ROAD DIST. NO. ILLINOIS FED. AID PROJECT CONTRACT NO. 88896					