

150 140 130 120 110 100 90 80 70 60 50 40 30 20 10 0 10 20 30 40 50 60 70 80 90 100 110 120 130 140 150

HORIZ SCALE

0' 10' 20'


VERT SCALE

0'

5'

10'

UNLESS ELEVATIONS ARE SHOWN —
ALL UTILITY LOCATIONS SHOWN ON THE CROSS-SECTIONS
ARE BASED ON THE APPROXIMATE DEPTH SUPPLIED BY
THE UTILITY COMPANY

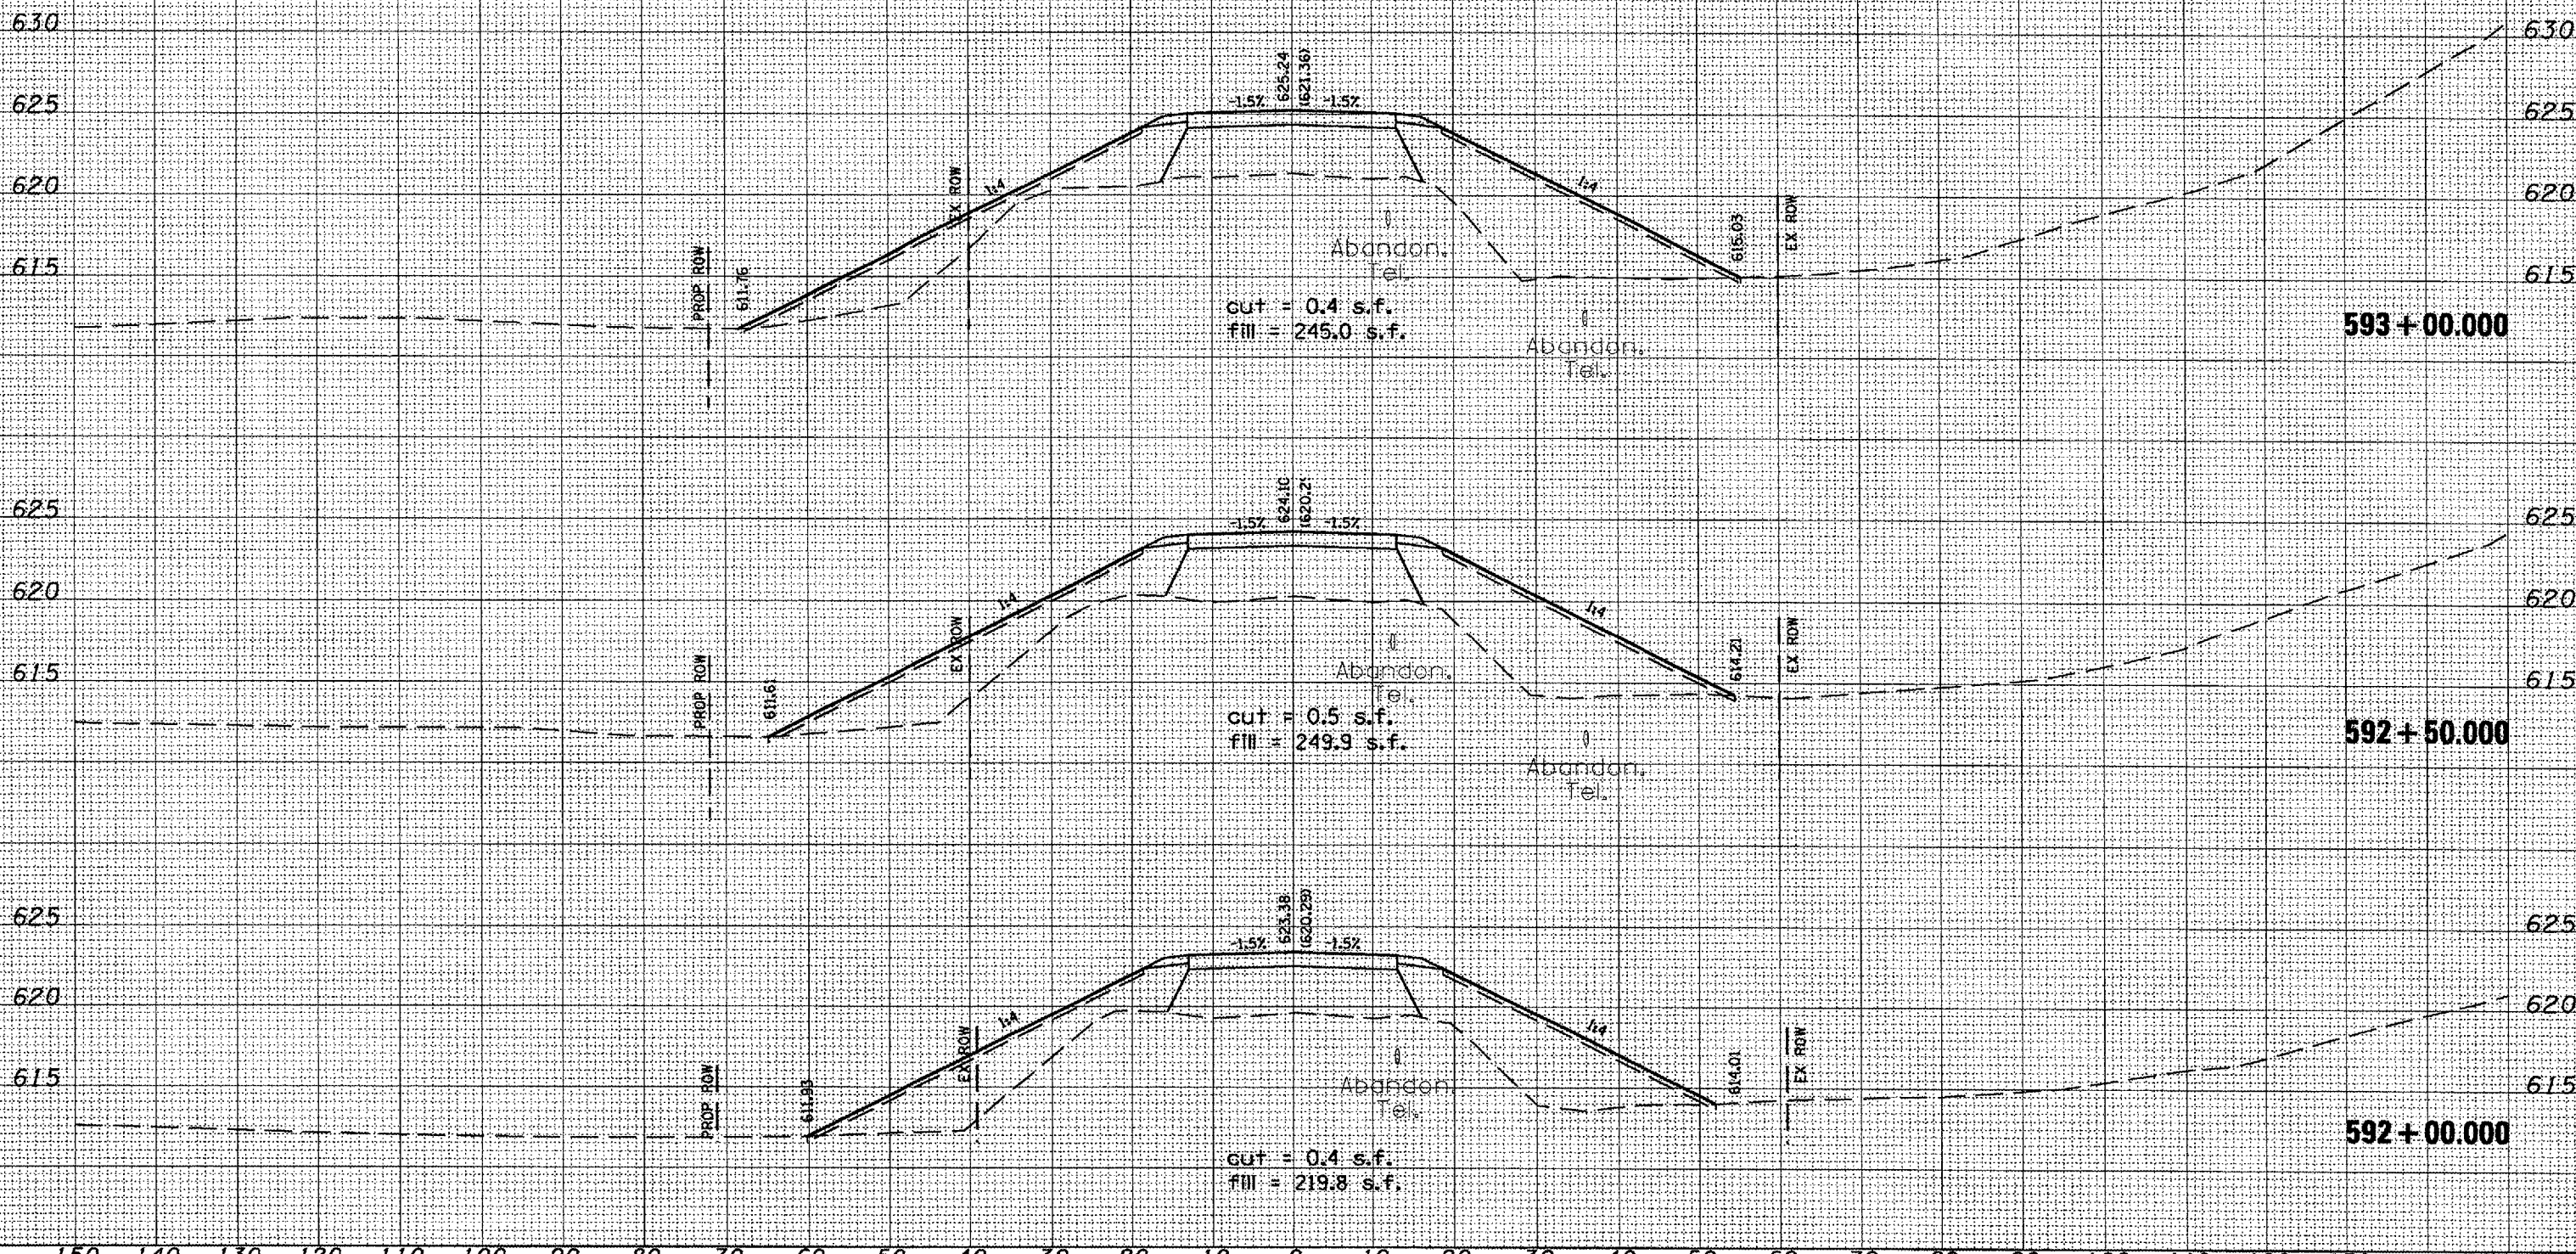

BY	DATE
SURVEYED	
PLOTTED	
TEMPLATE	
NOTE BOOK	
AREAS CHECKED	

BY	DATE
SURVEYED	
PLOTTED	
TEMPLATE	
NOTE BOOK	
AREAS CHECKED	

150 140 130 120 110 100 90 80 70 60 50 40 30 20 10 0 10 20 30 40 50 60 70 80 90 100 110 120 130 140 150

FILE NAME = cr\projects\1180bridge\sheet.dgn
USER NAME = hudeiaonma

DESIGNED -
DRAWN -
CHECKED -
DATE -

REVISED -
REVISED -
REVISED -
REVISED -

STATE OF ILLINOIS
DEPARTMENT OF TRANSPORTATION

IL 180 Cross Sections

SCALE: SHEET NO. OF SHEETS STA. 592+00.00 TO STA. 593+00.00

F.A.P. RATE: 1195	SECTION: (112B)BR-3	COUNTY: KNOX	TOTAL SHEETS: 76	SHEET NO.: 64
CONTRACT NO. 88896		ILLINOIS FED. AID PROJECT		