


DATE	
BY	
FINAL SURVEY	
PLOTTED	
NOTE BOOK	
AREAS CHECKED	

DATE	
BY	
ORIGINAL SURVEY	
PLOTTED	
NOTE BOOK	
AREAS CHECKED	

UNLESS ELEVATIONS ARE SHOWN —  
ALL UTILITY LOCATIONS SHOWN ON THE CROSS-SECTIONS  
ARE BASED ON THE APPROXIMATE DEPTH SUPPLIED BY  
THE UTILITY COMPANY

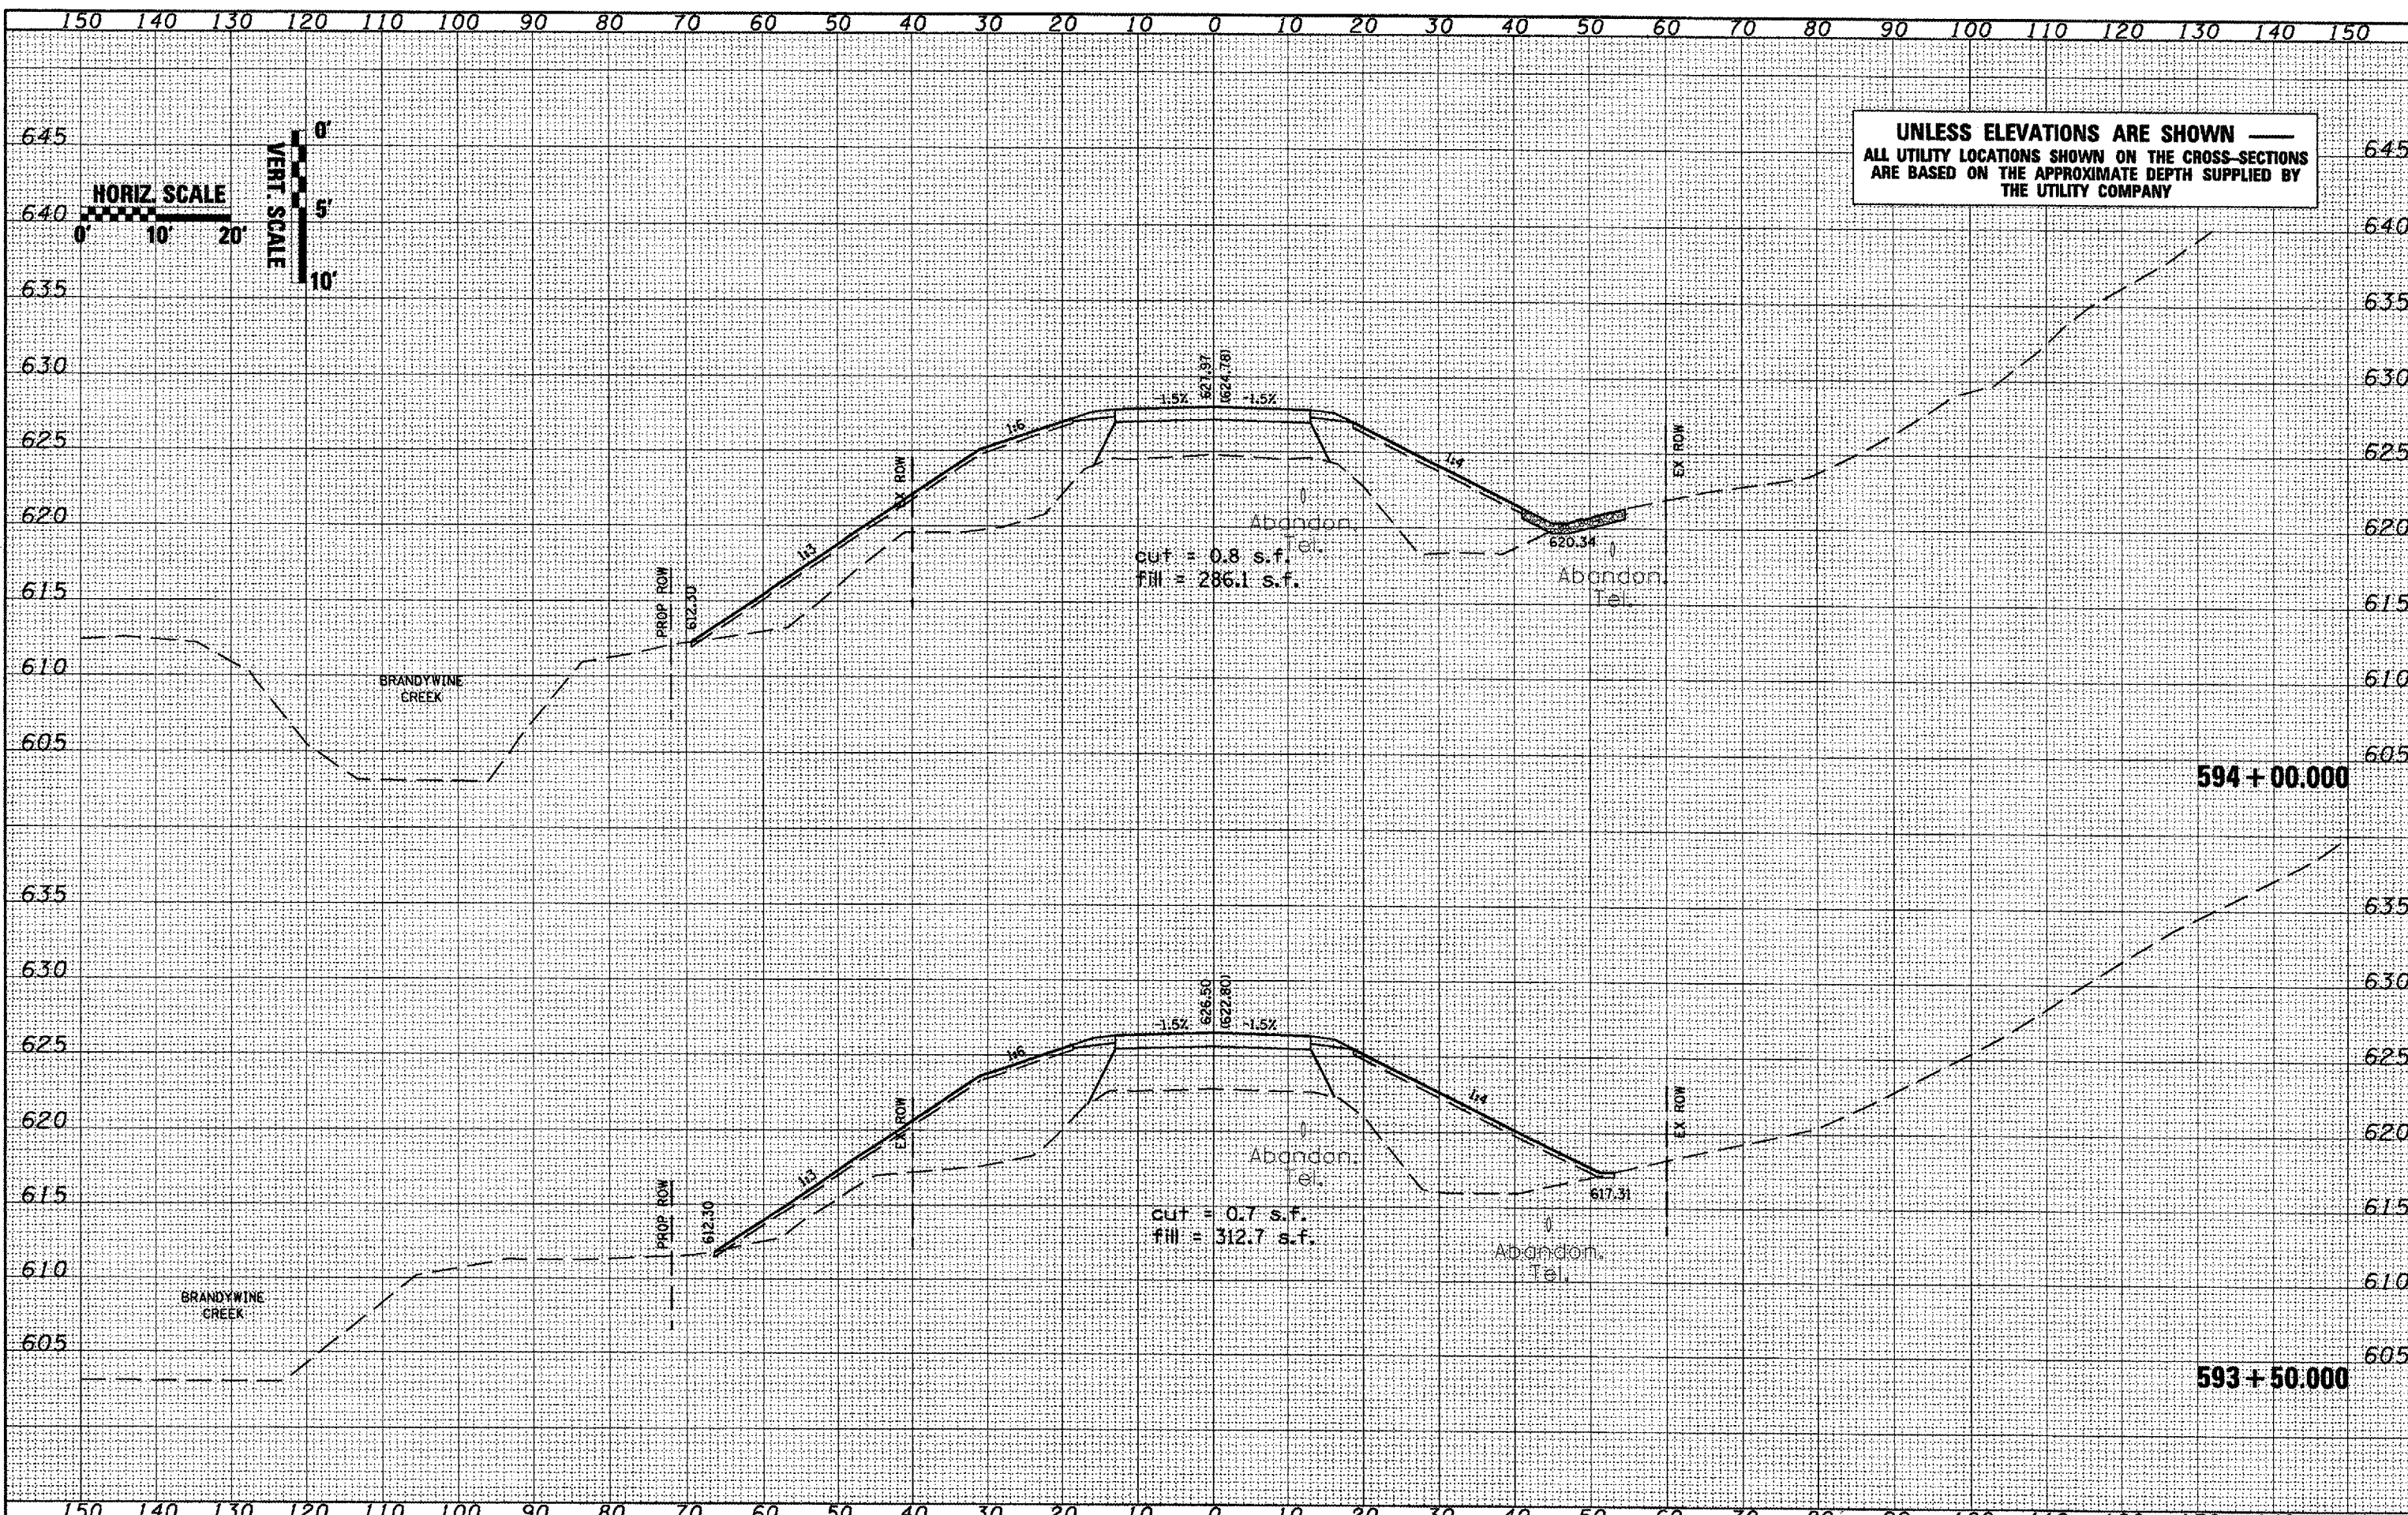

FILE NAME =  
c:\projects\1188bridge\sheet.dgn

USER NAME = hudeisornm  
PLOT SCALE = 20.000' / IN.  
PLOT DATE = 12/10/2007

DESIGNED -	REVISED -
DRAWN -	REVISED -
CHECKED -	REVISED -
DATE -	REVISED -

STATE OF ILLINOIS  
DEPARTMENT OF TRANSPORTATION

IL 180 Cross Sections  
SCALE: SHEET NO. OF SHEETS STA. 593+50.000 TO STA. 594+00.000

F.A.P. RTE.	SECTION	COUNTY	TOTAL SHEETS	SHEET NO.
1195	(1128)BR-3	KNOX	76	65
FED. ROAD DIST. NO. (ILLINOIS) FED. AID PROJECT			CONTRACT NO. 88896	