


DATE	
BY	
FINAL SURVEY	
SUBMITTED	
PLOTTED	
TEMPLATE	
AREAS	
CHECKED	
NO.	

DATE	
BY	
ORIGINAL SURVEY	
SUBMITTED	
PLOTTED	
TEMPLATE	
AREAS	
CHECKED	
NO.	

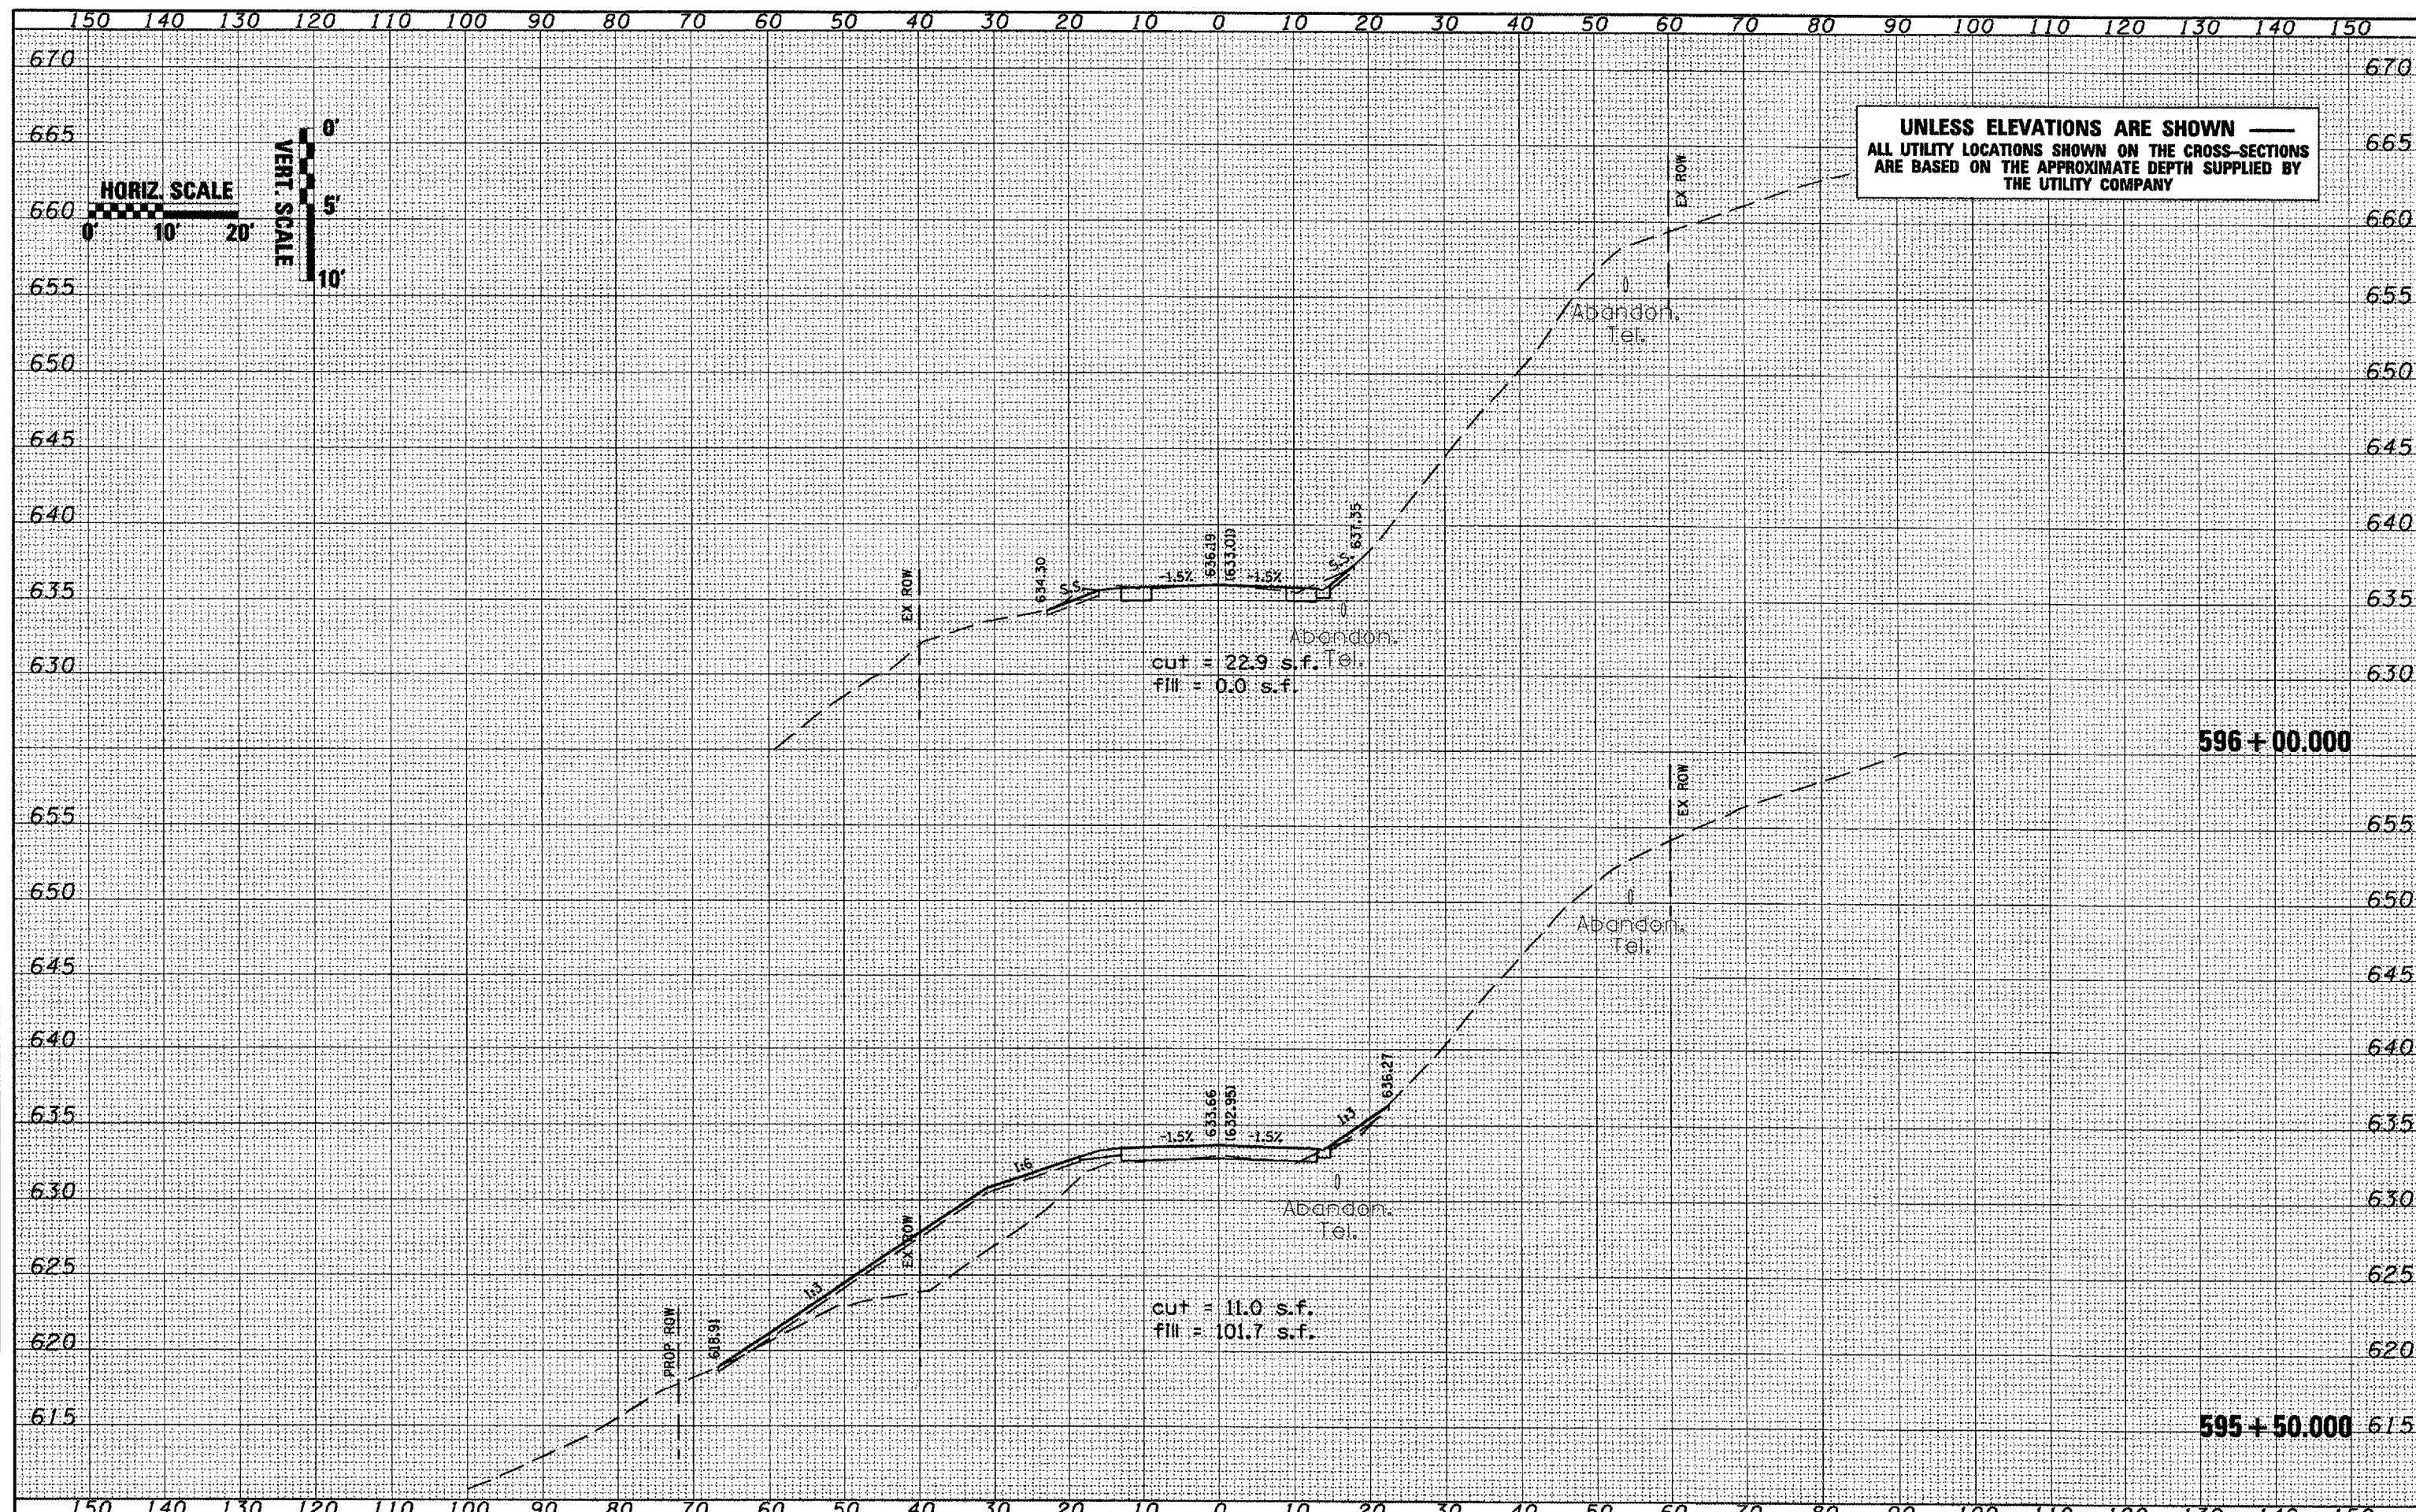

FILE NAME =	USER NAME = hudelsonme	DESIGNED -	REVISED -	F.A.P. RTE.	SECTION	COUNTY	TOTAL SHEETS	SHEET NO.
c:\projects\1180\bridge\cscsheet.dgn		DRAWN -	REVISED -	1195	(1128)BR-3	KNOX	76	67
	PLOT SCALE = 20.000' / IN.	CHECKED -	REVISED -	CONTRACT NO. 88896				
	PLOT DATE = 12/18/2007	DATE -	REVISED -	ILLINOIS FED. AID PROJECT				

STATE OF ILLINOIS  
DEPARTMENT OF TRANSPORTATION

IL 180 Cross Sections

SCALE: SHEET NO. OF SHEETS STA. 595+50.000 TO STA. 596+00.000