


DATE	
BY	
FINN	
SURVEY	
PLOTTED	
NOTE BOOK	
AREAS CHECKED	

DATE	
BY	
ORIGINAL	
SURVEY	
PLOTTED	
NOTE BOOK	
AREAS CHECKED	

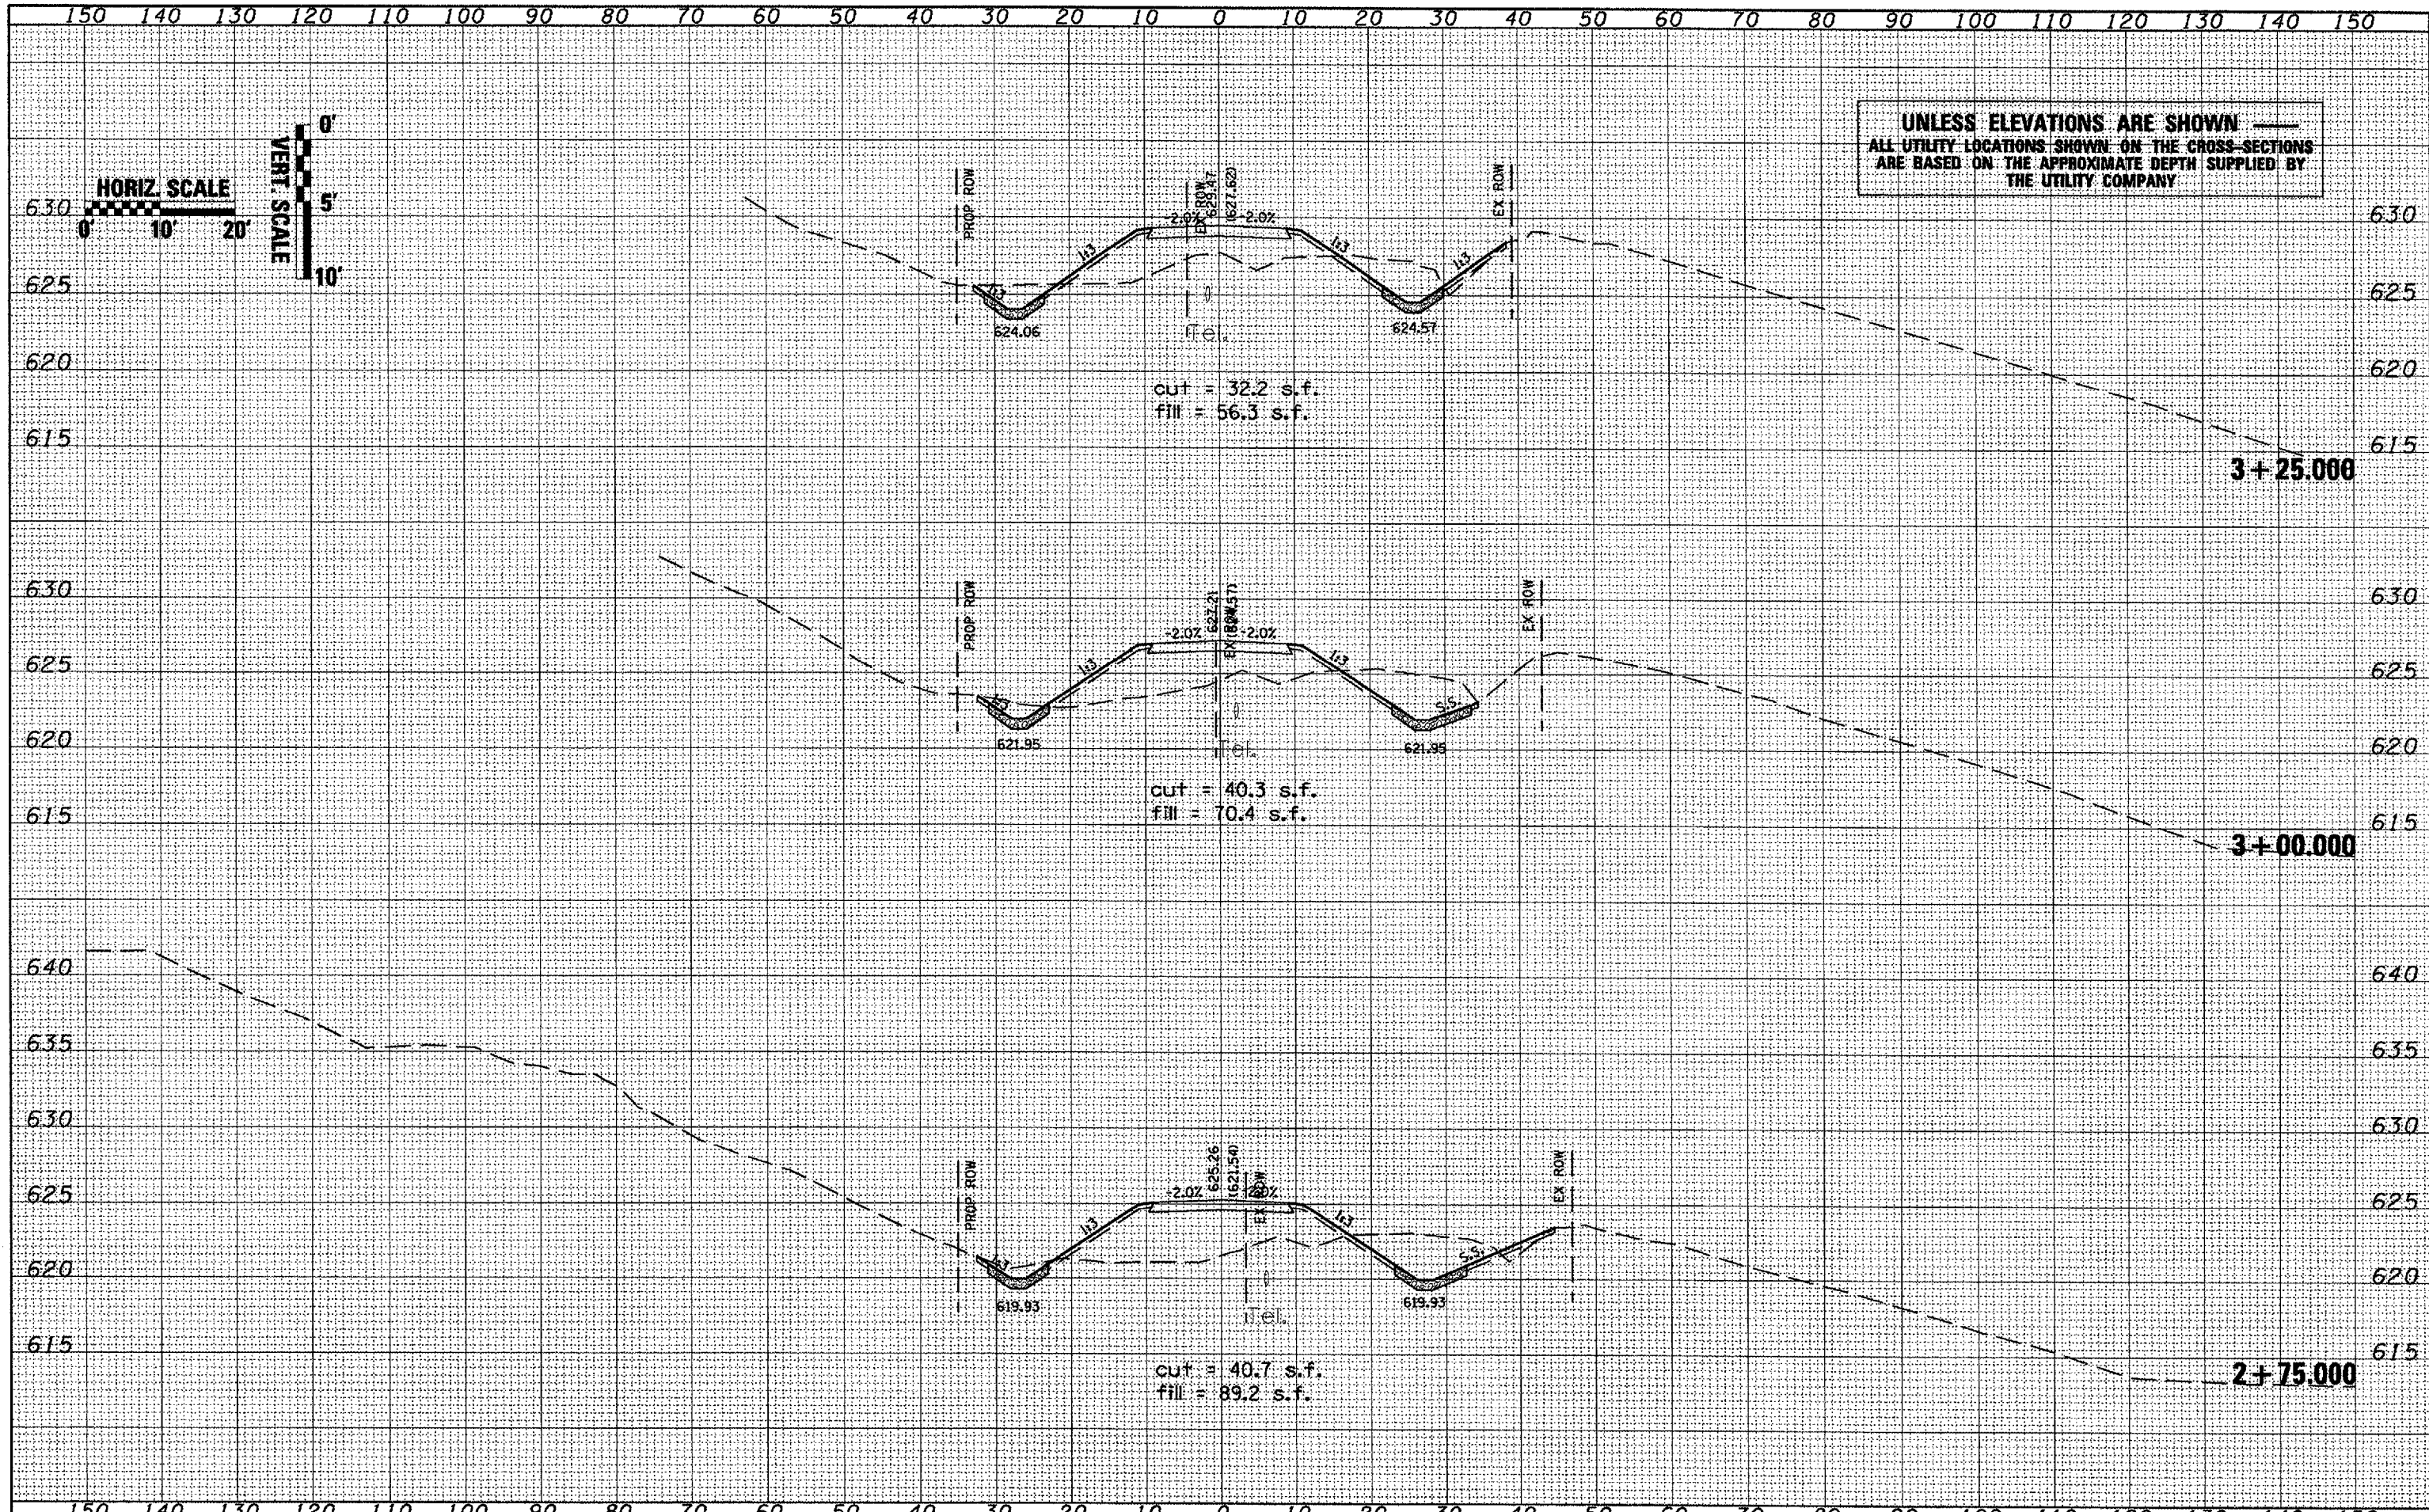

FILE NAME = c:\projects\11180br\bridge\csecsheet.dgn	USER NAME = hudeisonne	DESIGNED -	REVISED -	STATE OF ILLINOIS DEPARTMENT OF TRANSPORTATION	1750 N Cross Sections	FAS RTE.	SECTION	COUNTY	TOTAL SHEETS	SHEET NO.	
	PLOT SCALE = 20.000' / IN.	DRAWN -	REVISED -			1195	(1120)BR-3	KNOX	76	72	
	PLOT DATE = 12/18/2007	CHECKED -	REVISED -			SCALE: SHEET NO. OF SHEETS STA. 2+75.000 TO STA. 3+25.000		CONTRACT NO. 88896			
		DATE -	REVISED -			FED. ROAD DIST. NO. ILLINOIS FED. AID PROJECT					