

150 140 130 120 110 100 90 80 70 60 50 40 30 20 10 0 10 20 30 40 50 60 70 80 90 100 110 120 130 140 150

HORIZ. SCALE



VERT. SCALE




TEMPORARY BENCHMARK ELEVATION 717.18
SOUTH END OF WEST HEADWALL

UNLESS ELEVATIONS ARE SHOWN
ALL UTILITY LOCATIONS SHOWN ON THE CROSS-SECTIONS
ARE BASED ON THE APPROXIMATE DEPTH SUPPLIED BY
THE UTILITY COMPANY

DATE	
BY	
FINAL SURVEY	
PLOTTED	
TEMPLATE	
AREAS CHECKED	
NO.	

DATE	
BY	
ORIGINAL SURVEY	
PLOTTED	
TEMPLATE	
AREAS CHECKED	
NO.	

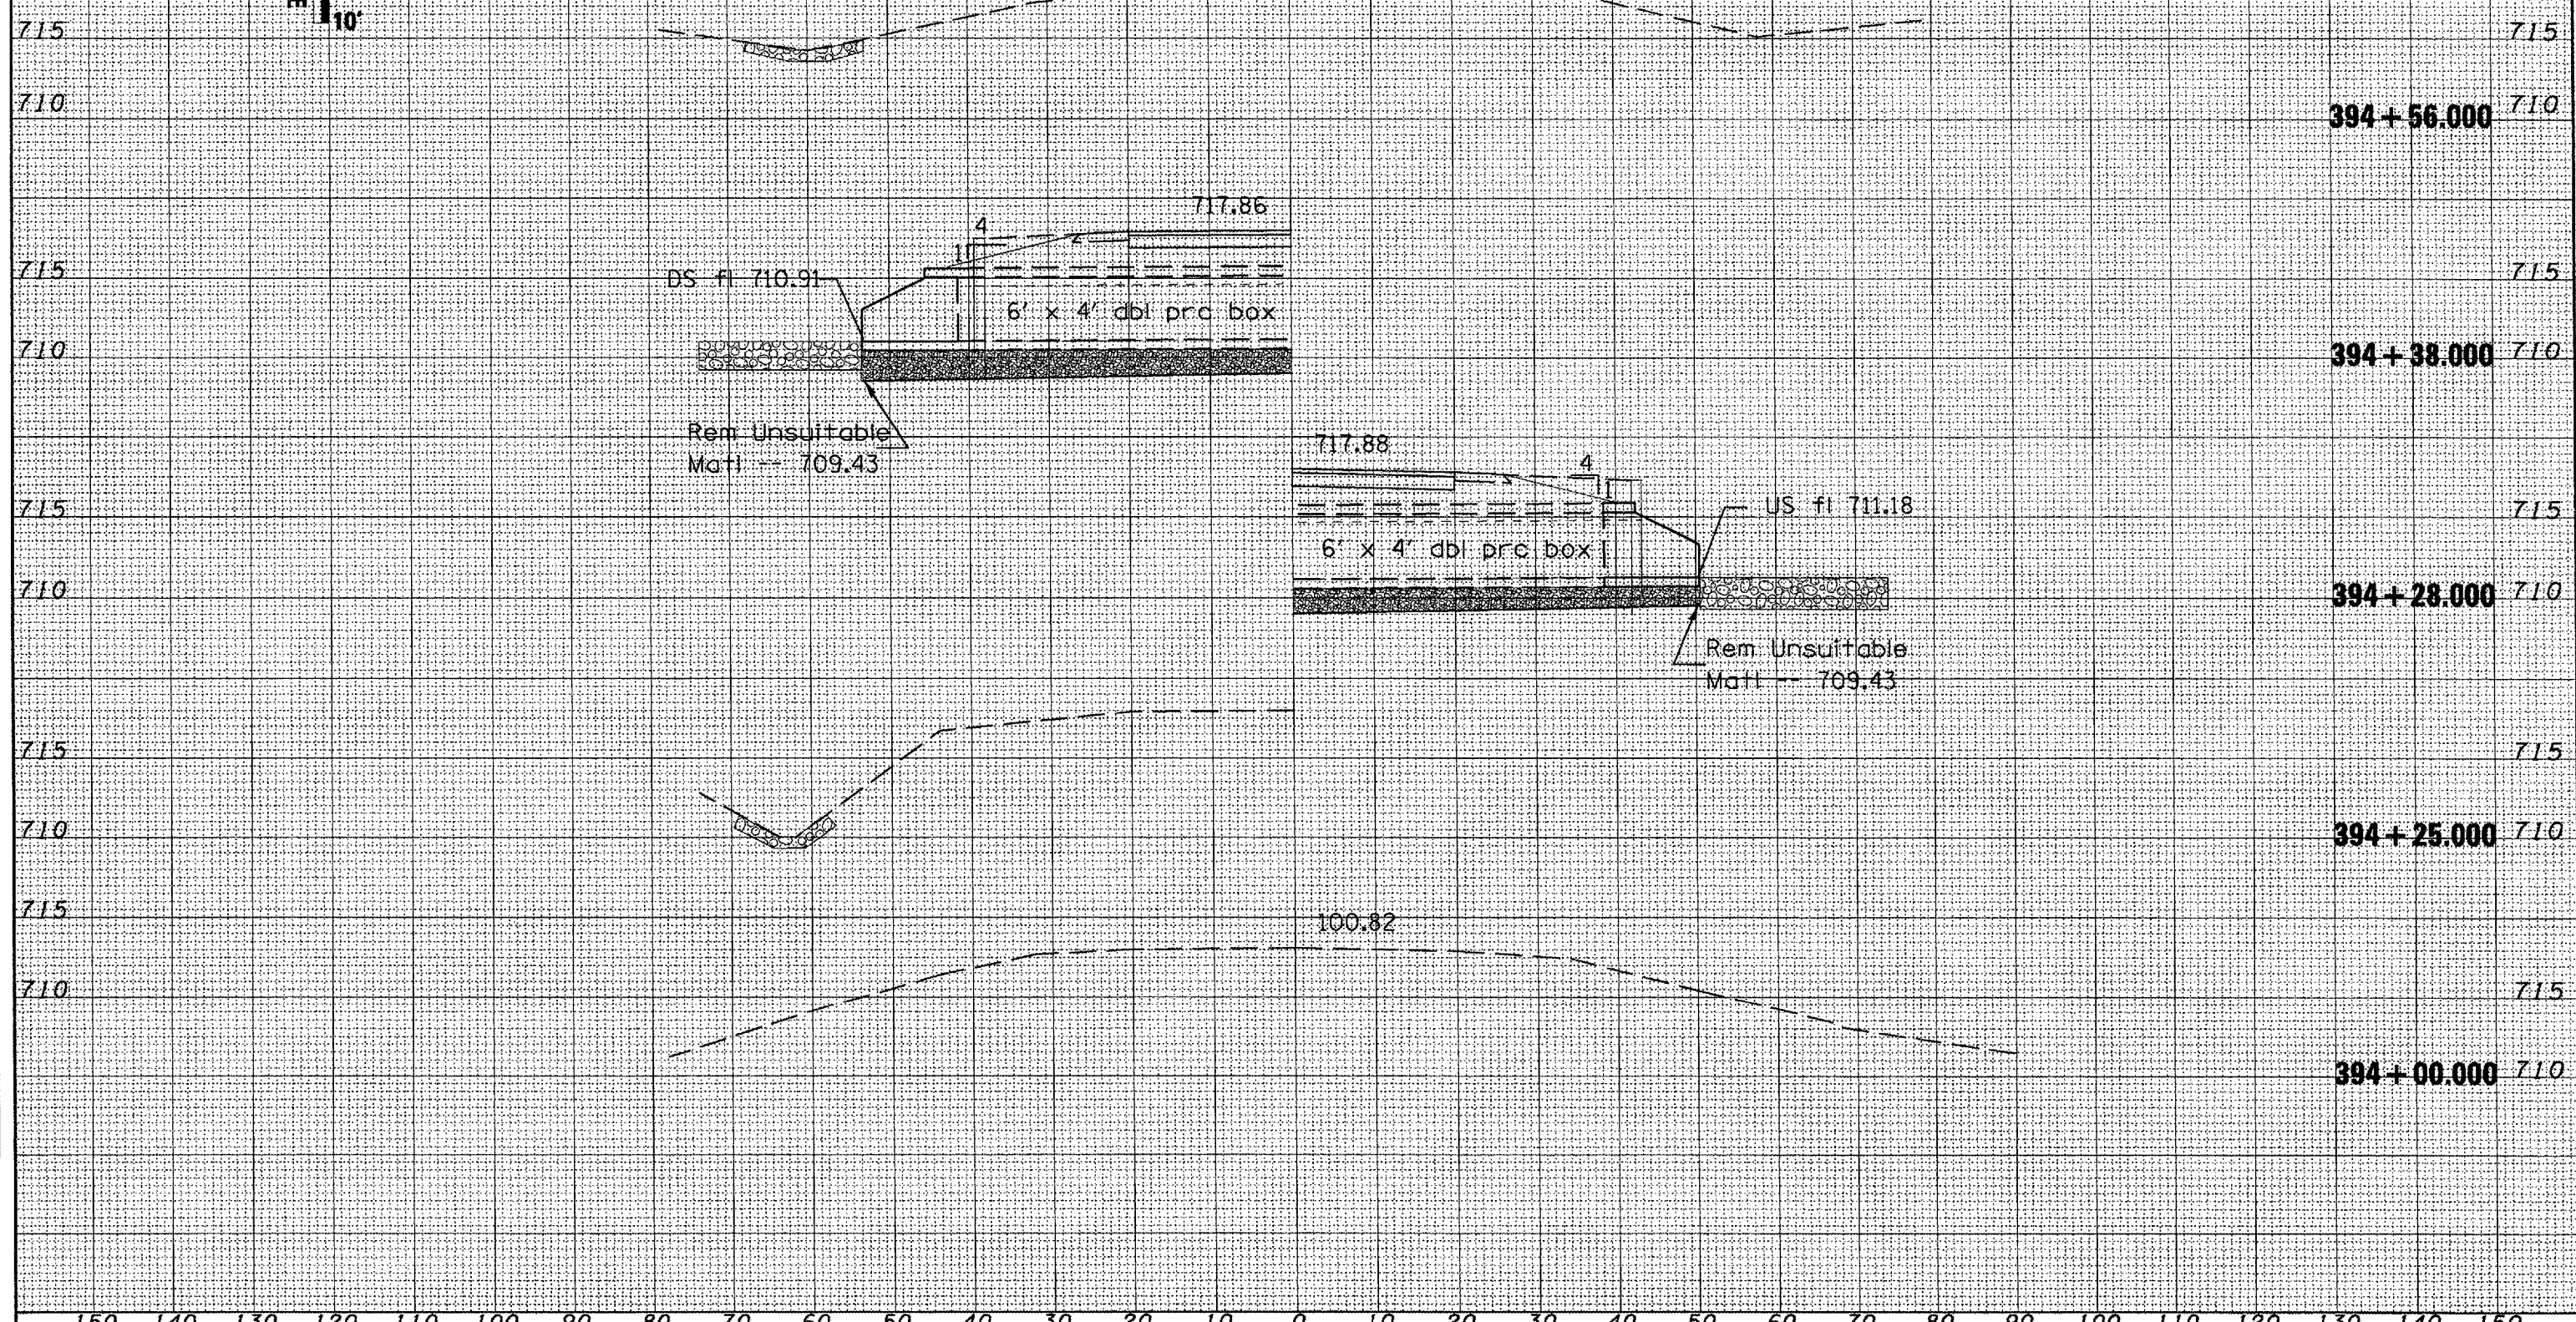

FILE NAME =	USER NAME = hudelsonne	DESIGNED -	REVISED -	<p align="center">STATE OF ILLINOIS DEPARTMENT OF TRANSPORTATION</p> <p align="center">Box Culvert Cross Sections</p>	F.A.P. RTE.	SECTION	COUNTY	TOTAL SHEETS	SHEET NO.
c:\projects\11180\bridge\kasecaheet.dgn		DRAWN -	REVISED -		1195	(112B)BR-3	KNOX	76	76
PLOT SCALE = 20.000' / IN.		CHECKED -	REVISED -		CONTRACT NO. 88896				
PLOT DATE = 12/18/2007		DATE -	REVISED -		SCALE:	SHEET NO.	OF	SHEETS	STA. 593+50.000 TO STA. 594+00.000