
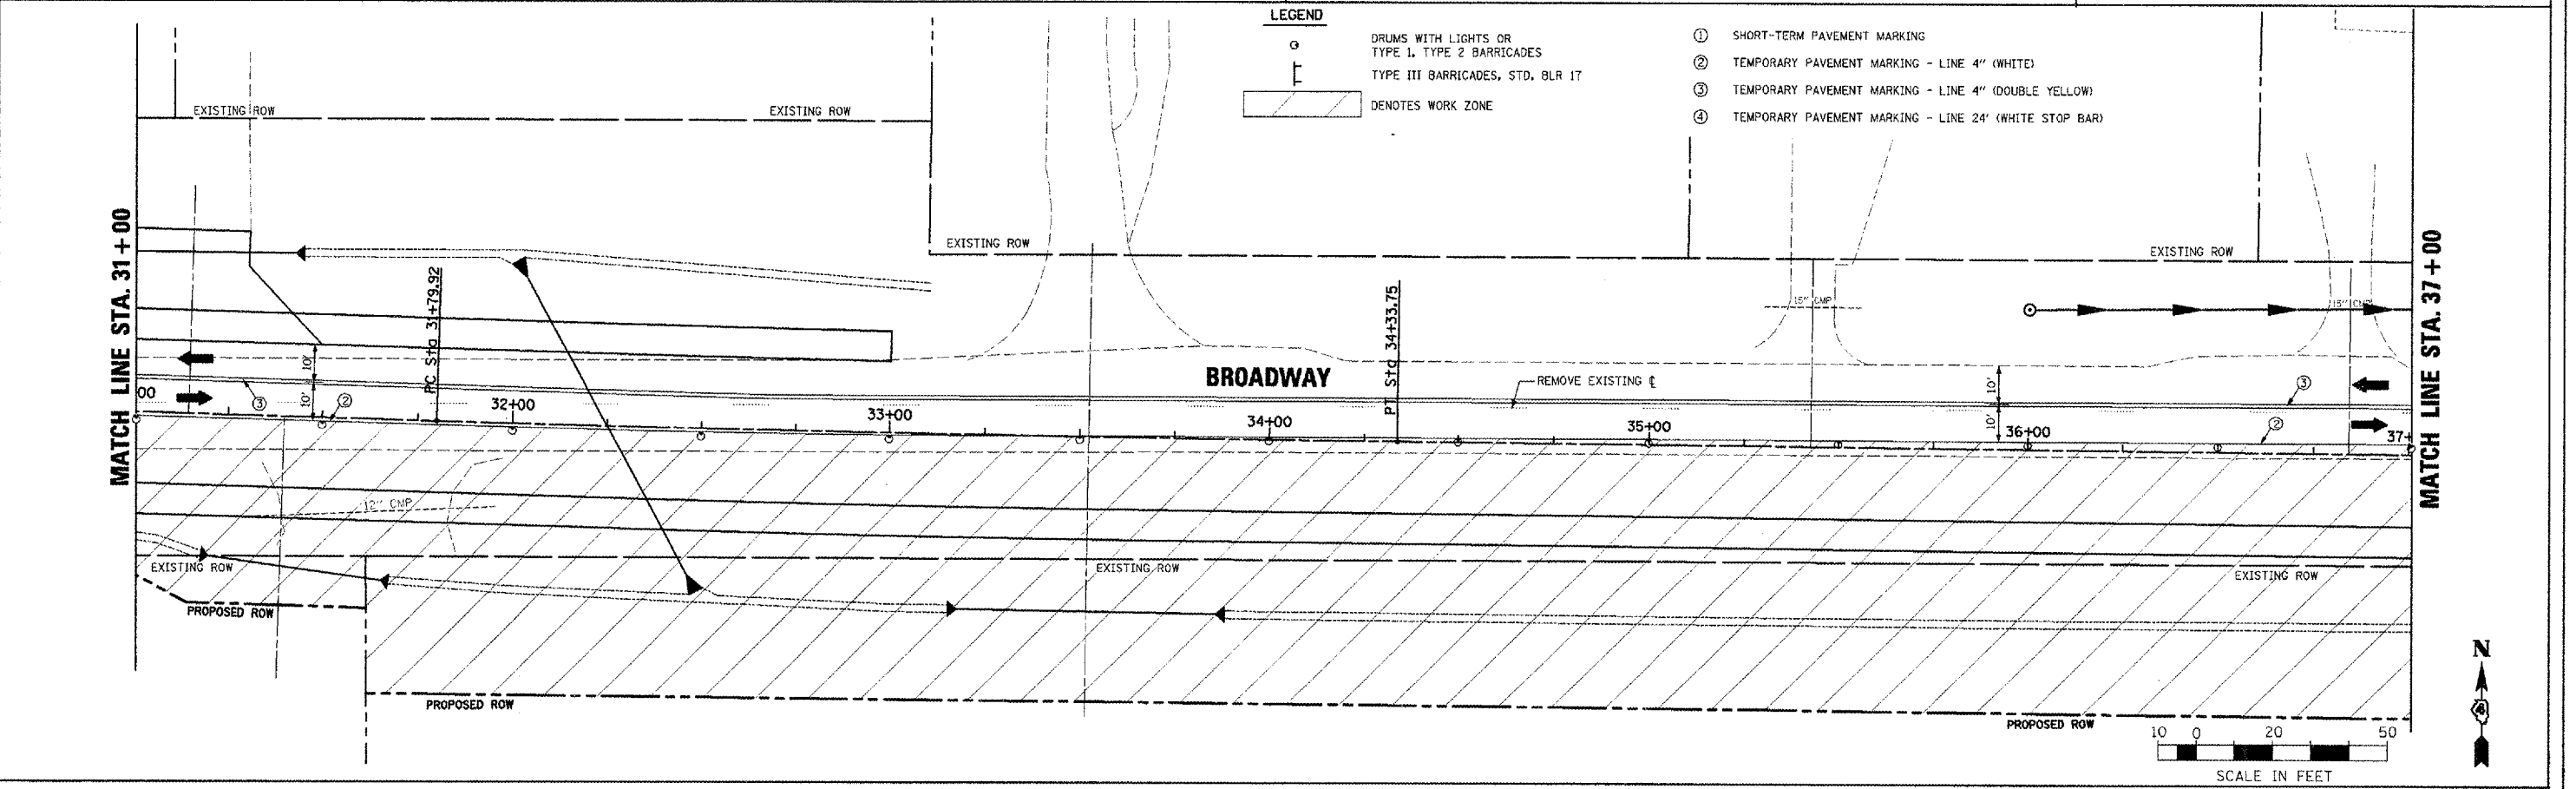


F.A.U. RTE.	SECTION	COUNTY	TOTAL SHEETS	SHEET NO.
6761	04-00057-06-WR	TAZEWELL	154	53
STA. 25+00 TO STA. 37+00				
FED. ROAD DIST. NO. 4 ILLINOIS FED. AID PROJECT				

PLAN	DATE	BY	DATE
DESIGNED			
CHECKED			
IN CHARGE			
PROJECT			
NO.			

PROFILE	DATE	BY	DATE
DESIGNED			
CHECKED			
IN CHARGE			
PROJECT			
NO.			

PLOT DATE = 2/9/2008
 PLOT SCALE = 24.000 FT / IN.
 USER NAME = IDOT

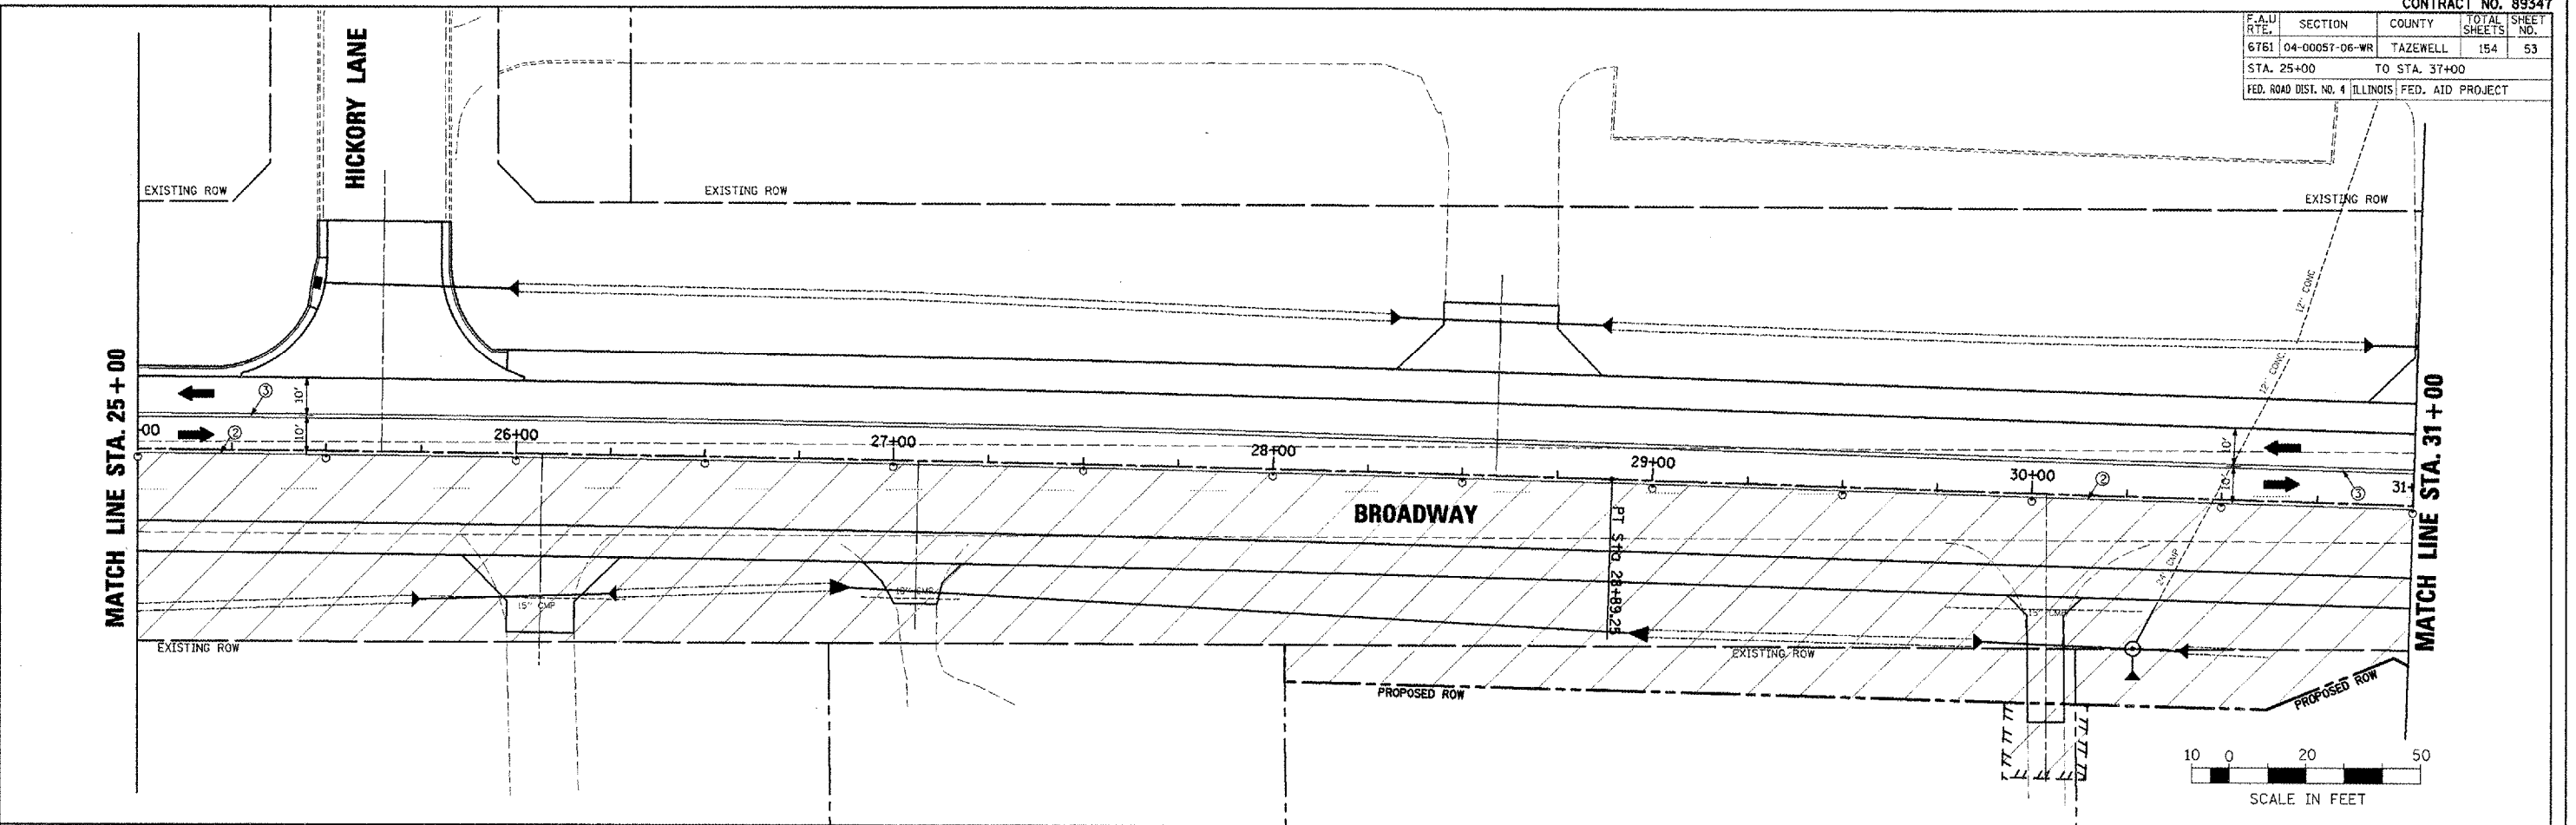

- LEGEND**
- DRUMS WITH LIGHTS OR TYPE I, TYPE 2 BARRICADES
 - TYPE III BARRICADES, STD. BLR 17
 - ▨ DENOTES WORK ZONE
 - ① SHORT-TERM PAVEMENT MARKING
 - ② TEMPORARY PAVEMENT MARKING - LINE 4" (WHITE)
 - ③ TEMPORARY PAVEMENT MARKING - LINE 4" (DOUBLE YELLOW)
 - ④ TEMPORARY PAVEMENT MARKING - LINE 24" (WHITE STOP BAR)



BROADWAY - MAINTENANCE OF TRAFFIC - STAGE II PLANS - STA. 25+00 TO STA. 37+00