

F.A.U. RTE.	SECTION	COUNTY	TOTAL SHEETS	SHEET NO.
6761	04-00087-06-WR	TAZEWELL	154	55
STA. 49+00 TO STA. 61+00				
FED. ROAD DIST. NO. 4 ILLINOIS FED. AID PROJECT				

LEGEND



DRUMS WITH LIGHTS OR TYPE I, TYPE 2 BARRICADES  
 TYPE III BARRICADES, STD. BLR 17  
 DENOTES WORK ZONE

- ① SHORT-TERM PAVEMENT MARKING
- ② TEMPORARY PAVEMENT MARKING - LINE 4" (WHITE)
- ③ TEMPORARY PAVEMENT MARKING - LINE 4" (DOUBLE YELLOW)
- ④ TEMPORARY PAVEMENT MARKING - LINE 24' (WHITE STOP BAR)

DATE	BY

DATE	BY

PLOT DATE = 2/9/2008  
 PLOT SCALE = 2" = 40' (PLAN)  
 USER NAME = JDD

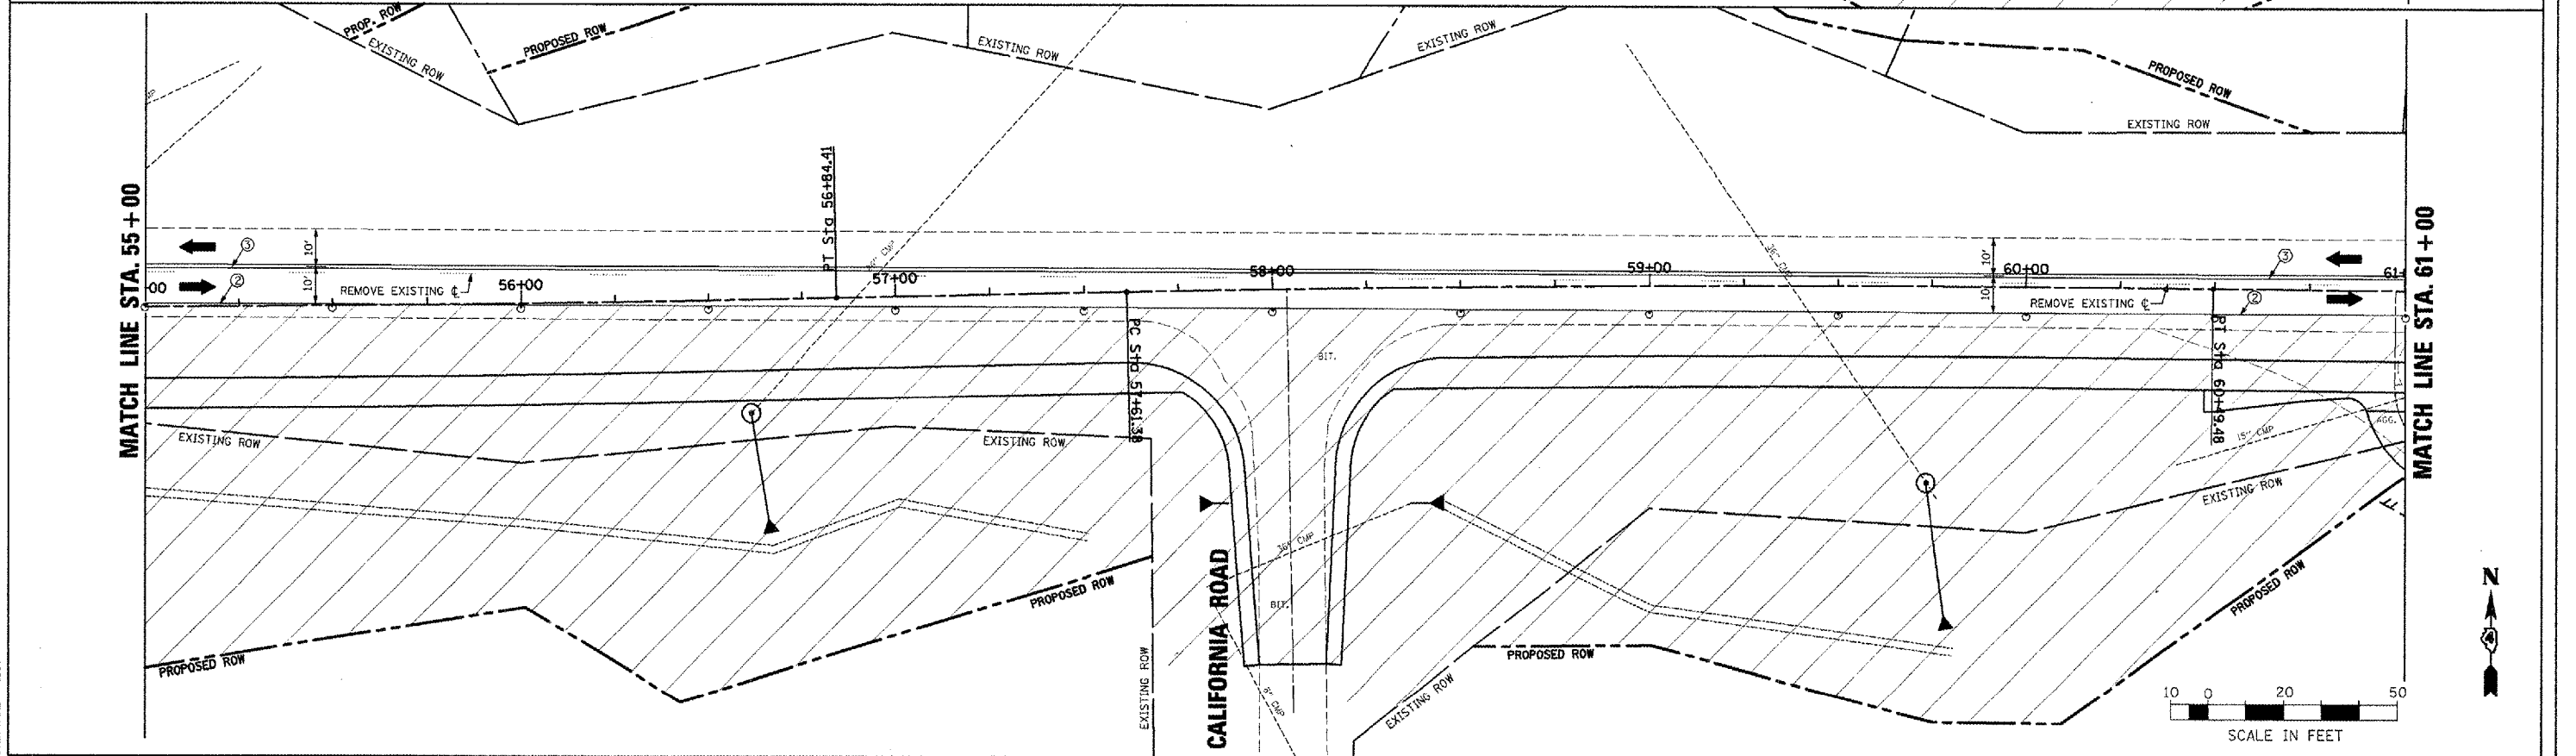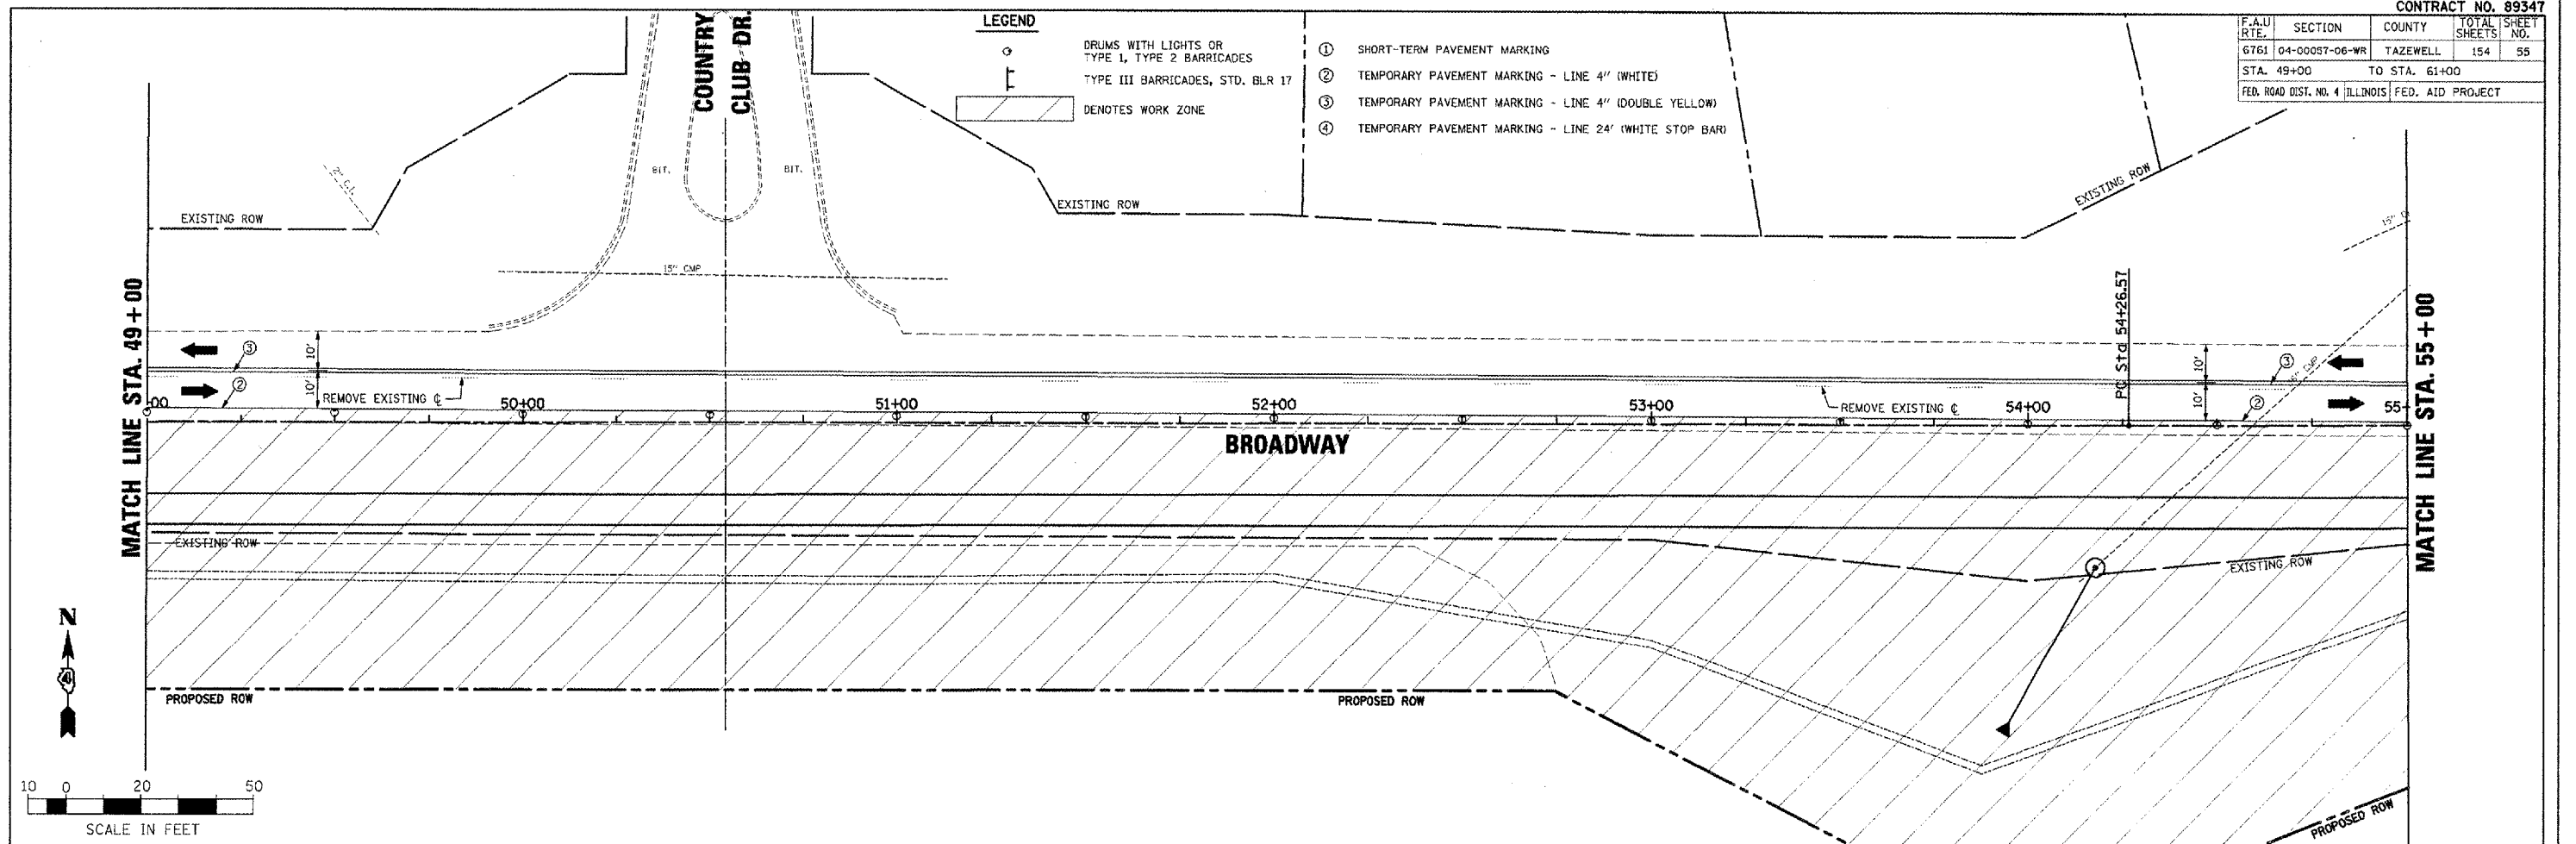

BROADWAY - MAINTENANCE OF TRAFFIC - STAGE II PLANS - STA. 49+00 TO STA. 61+00