
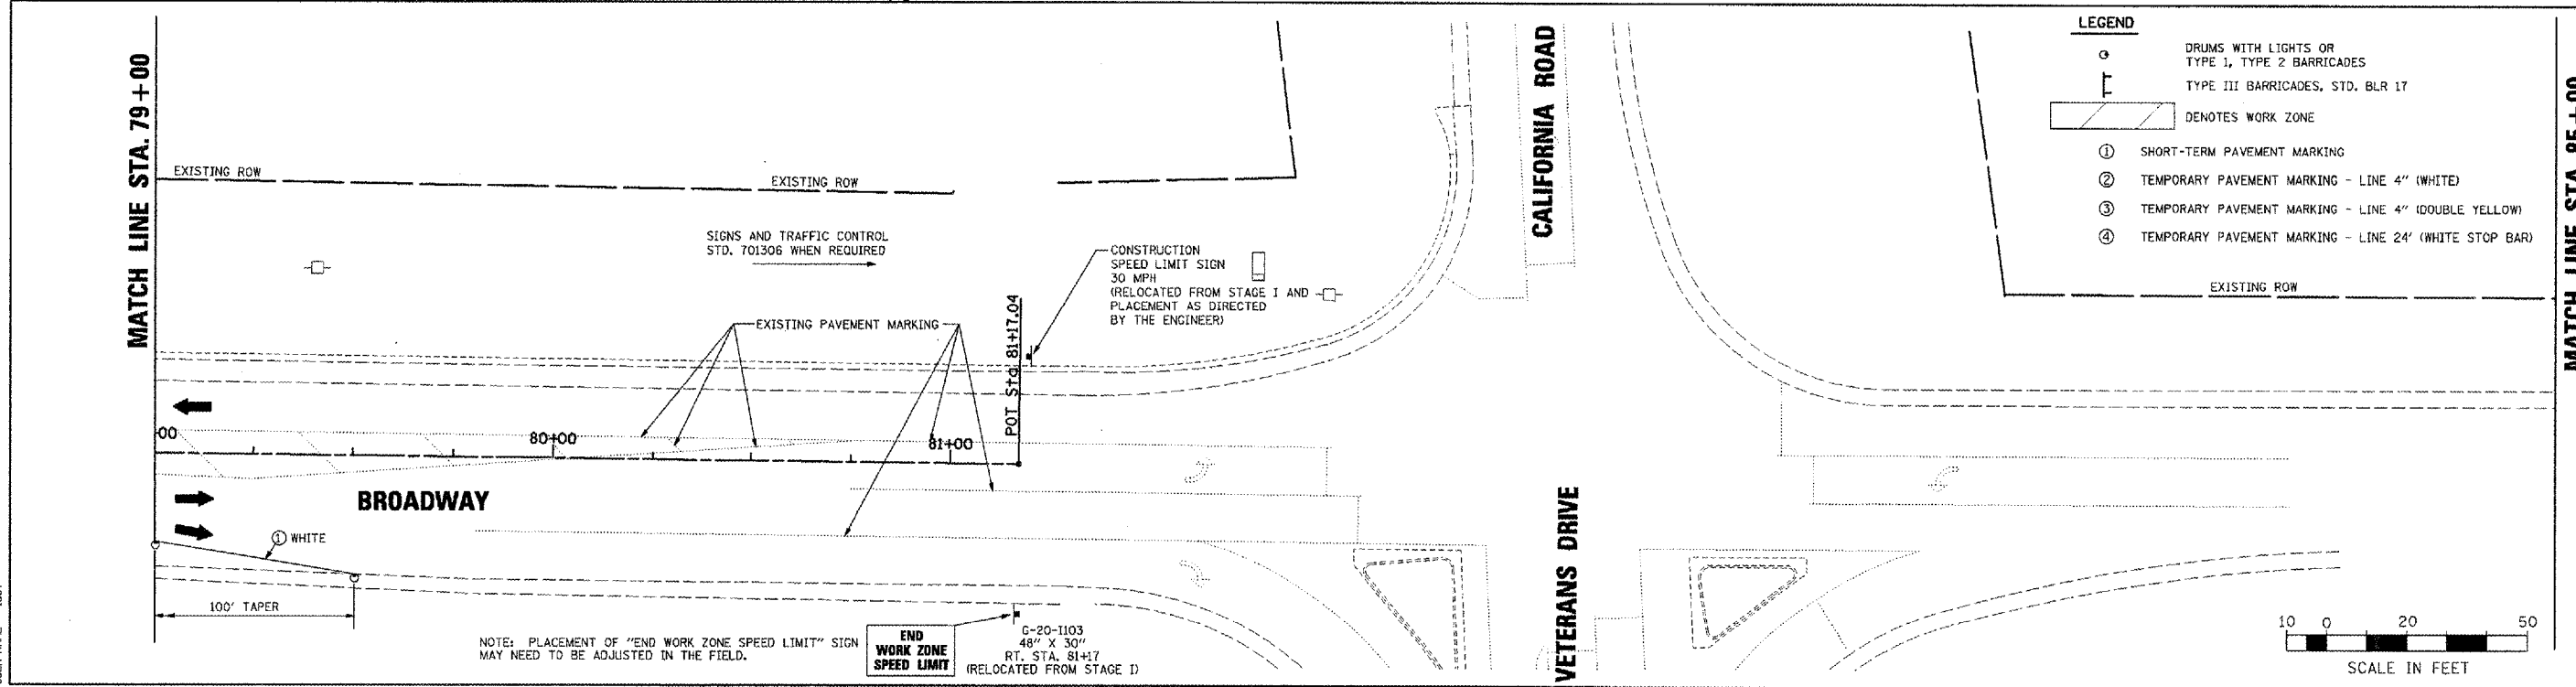


F.A.U. RTE.	SECTION	COUNTY	TOTAL SHEETS	SHEET NO.
6761	04-00057-06-WR	TAZEWELL	154	57
STA. 73+00		TO STA. 79+00		
FED. ROAD DIST. NO. 4 ILLINOIS FED. AID PROJECT				

DATE	BY	REVIEWED
PLAN	NO. OF WAY CHANGES	ADJUSTMENT CHECKED
	NO.	DATE FILE NAME

DATE	BY	REVIEWED
PROFILE	NO. OF WAY CHANGES	ADJUSTMENT CHECKED
	NO.	DATE FILE NAME

PLOT DATE = 2/9/2009
 FILE NAME = I:\2008\02079\Sign\plans\WOT II-87 79-85.dgn
 USER = JTB
 USER NAME = JTB

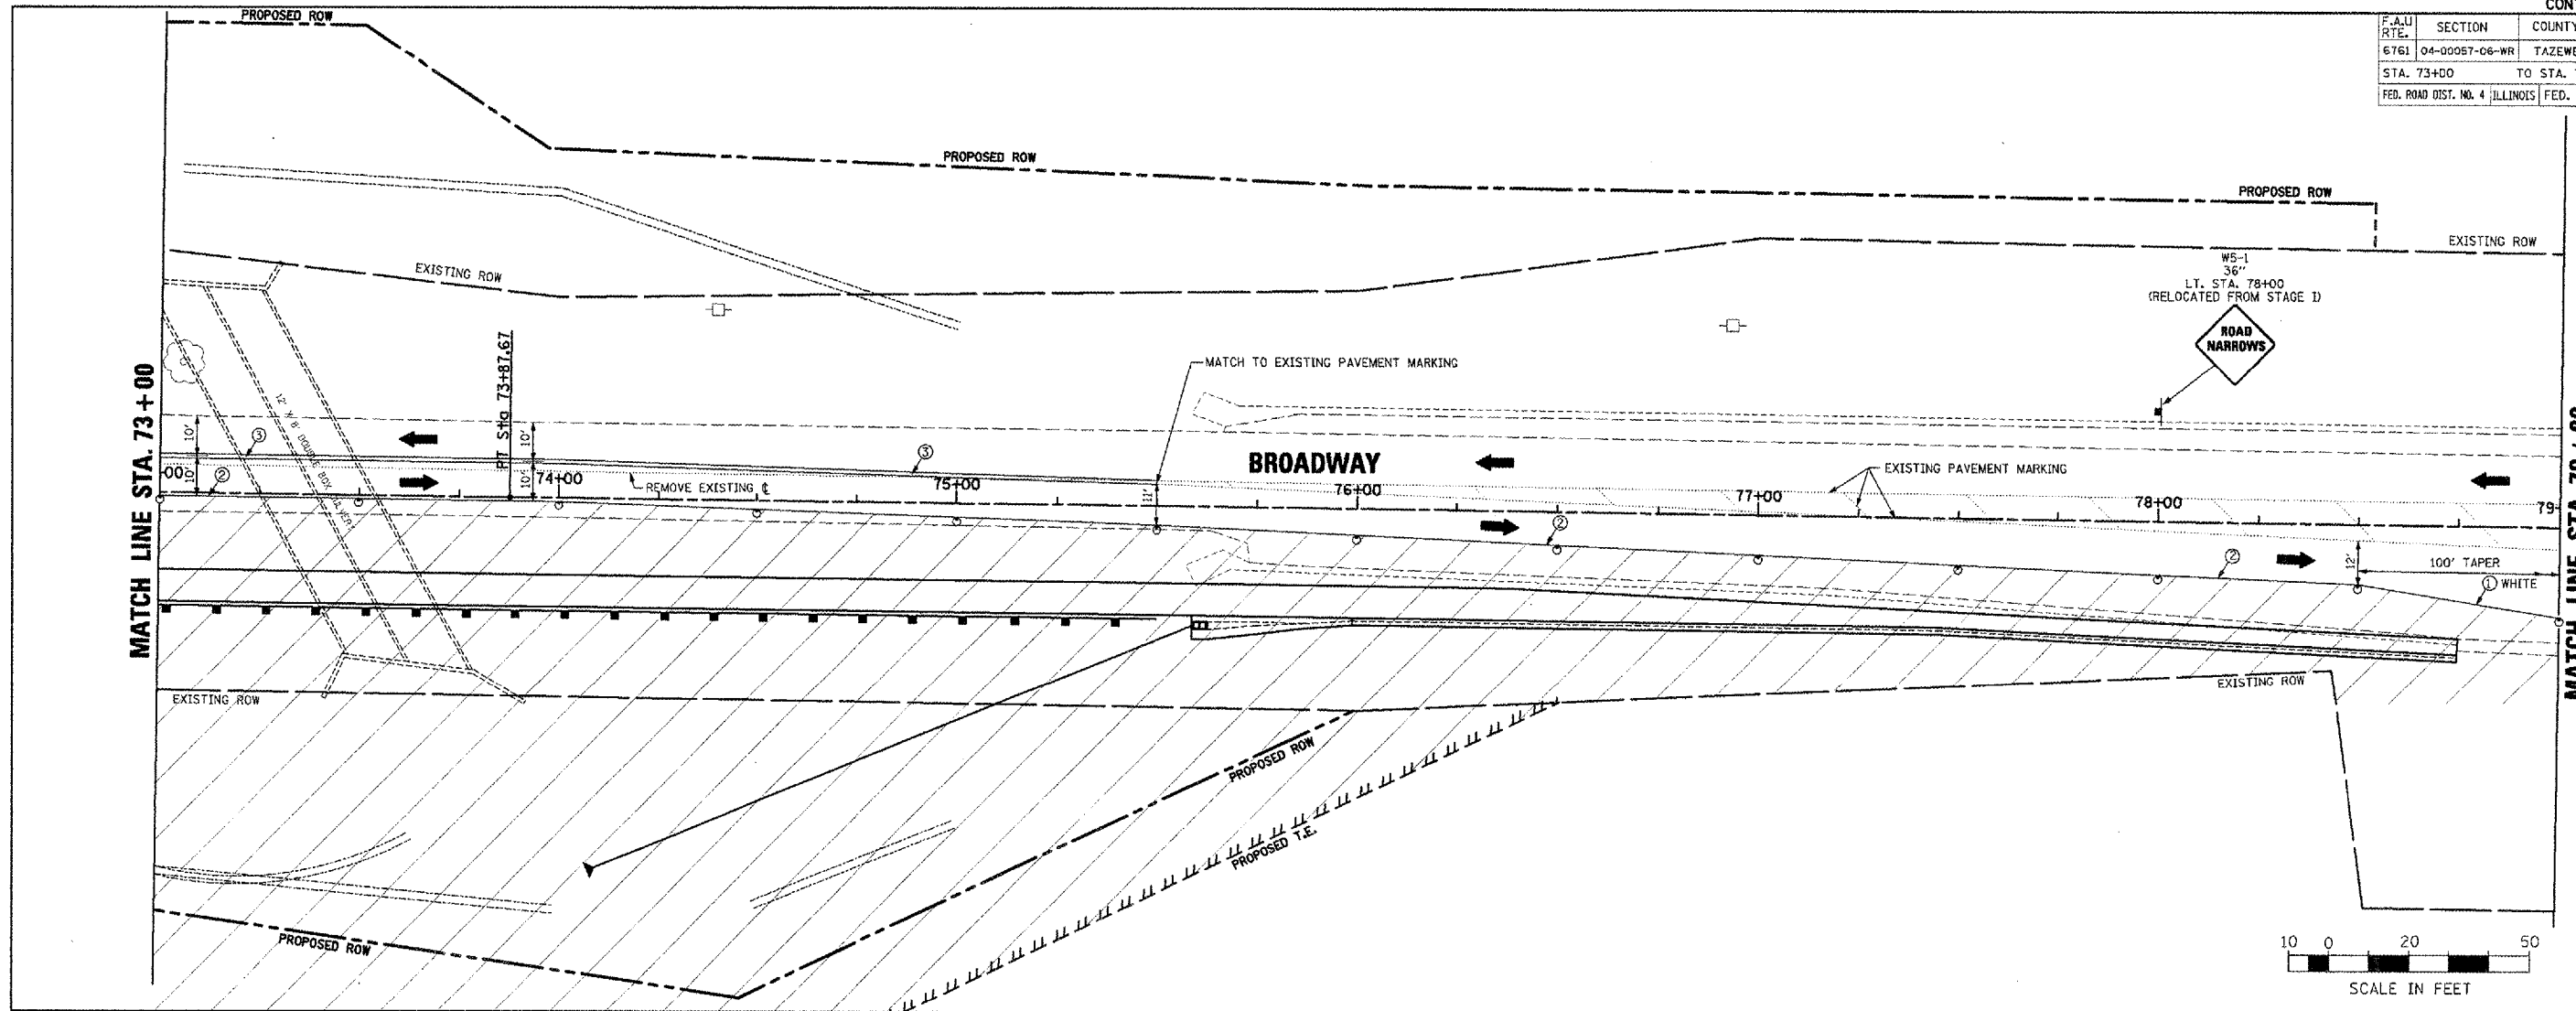

LEGEND

- DRUMS WITH LIGHTS OR TYPE 1, TYPE 2 BARRICADES
- ⊥ TYPE III BARRICADES, STD. BLR 17
- ▨ DENOTES WORK ZONE
- ① SHORT-TERM PAVEMENT MARKING
- ② TEMPORARY PAVEMENT MARKING - LINE 4" (WHITE)
- ③ TEMPORARY PAVEMENT MARKING - LINE 4" (DOUBLE YELLOW)
- ④ TEMPORARY PAVEMENT MARKING - LINE 24' (WHITE STOP BAR)

NOTE: PLACEMENT OF "END WORK ZONE SPEED LIMIT" SIGN MAY NEED TO BE ADJUSTED IN THE FIELD.

END WORK ZONE SPEED LIMIT
 G-20-1103
 48" X 30"
 RT. STA. 81+17
 (RELOCATED FROM STAGE I)