

F.A.U. RTE.	SECTION	COUNTY	TOTAL SHEETS	SHEET NO.
6761	04-00057-06-WR	TAZEWELL	154	62
STA. 73+00		TO STA. 79+00		
FED. ROAD DIST. NO. 4		ILLINOIS	FED. AID PROJECT	



- LEGEND**
- DRUMS WITH LIGHTS OR TYPE I, TYPE 2 BARRICADES
  - TYPE III BARRICADES, STD. BLR 17
  - ▨ DENOTES WORK ZONE
  - ① SHORT-TERM PAVEMENT MARKING
  - ② TEMPORARY PAVEMENT MARKING - LINE 4" (WHITE)
  - ③ TEMPORARY PAVEMENT MARKING - LINE 4" (DOUBLE YELLOW)
  - ④ TEMPORARY PAVEMENT MARKING - LINE 24" (WHITE STOP BAR)

PLAN

DATE	
BY	
PROJECT NO.	
PLANNED BY	
DESIGNED BY	
CHECKED BY	
IN CHARGE	
DATE	

PROFILE

DATE	
BY	
PROJECT NO.	
DESIGNED BY	
CHECKED BY	
IN CHARGE	
DATE	

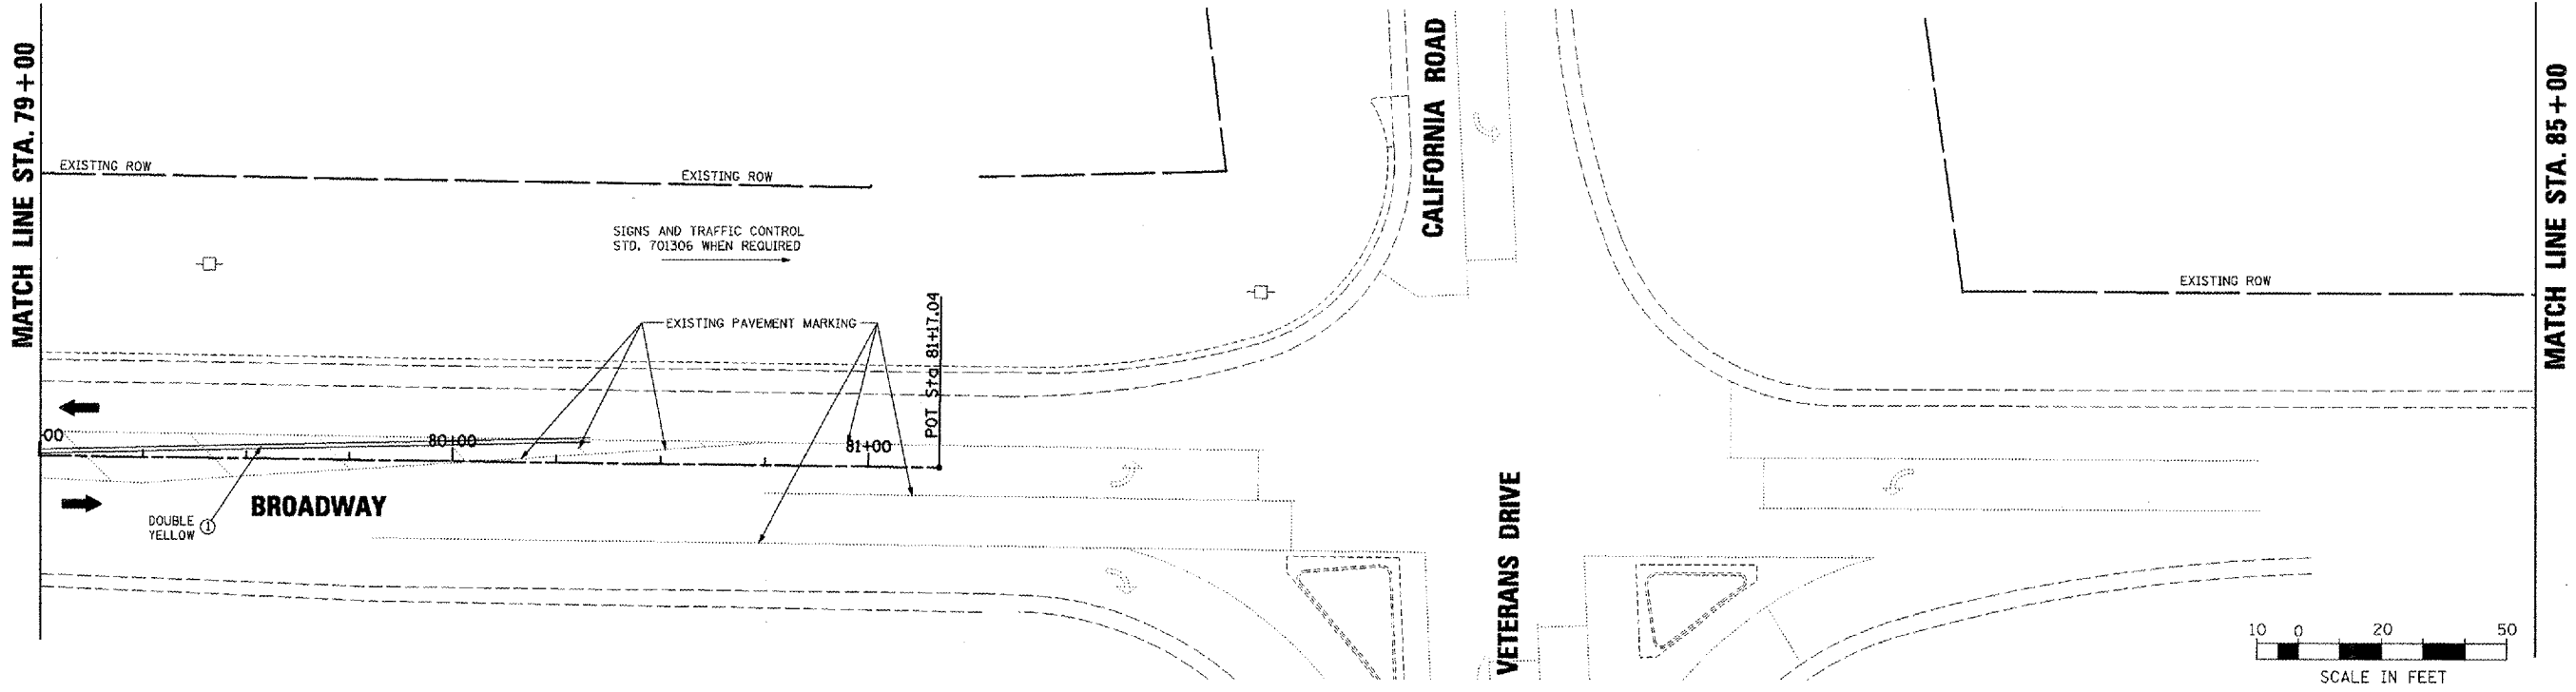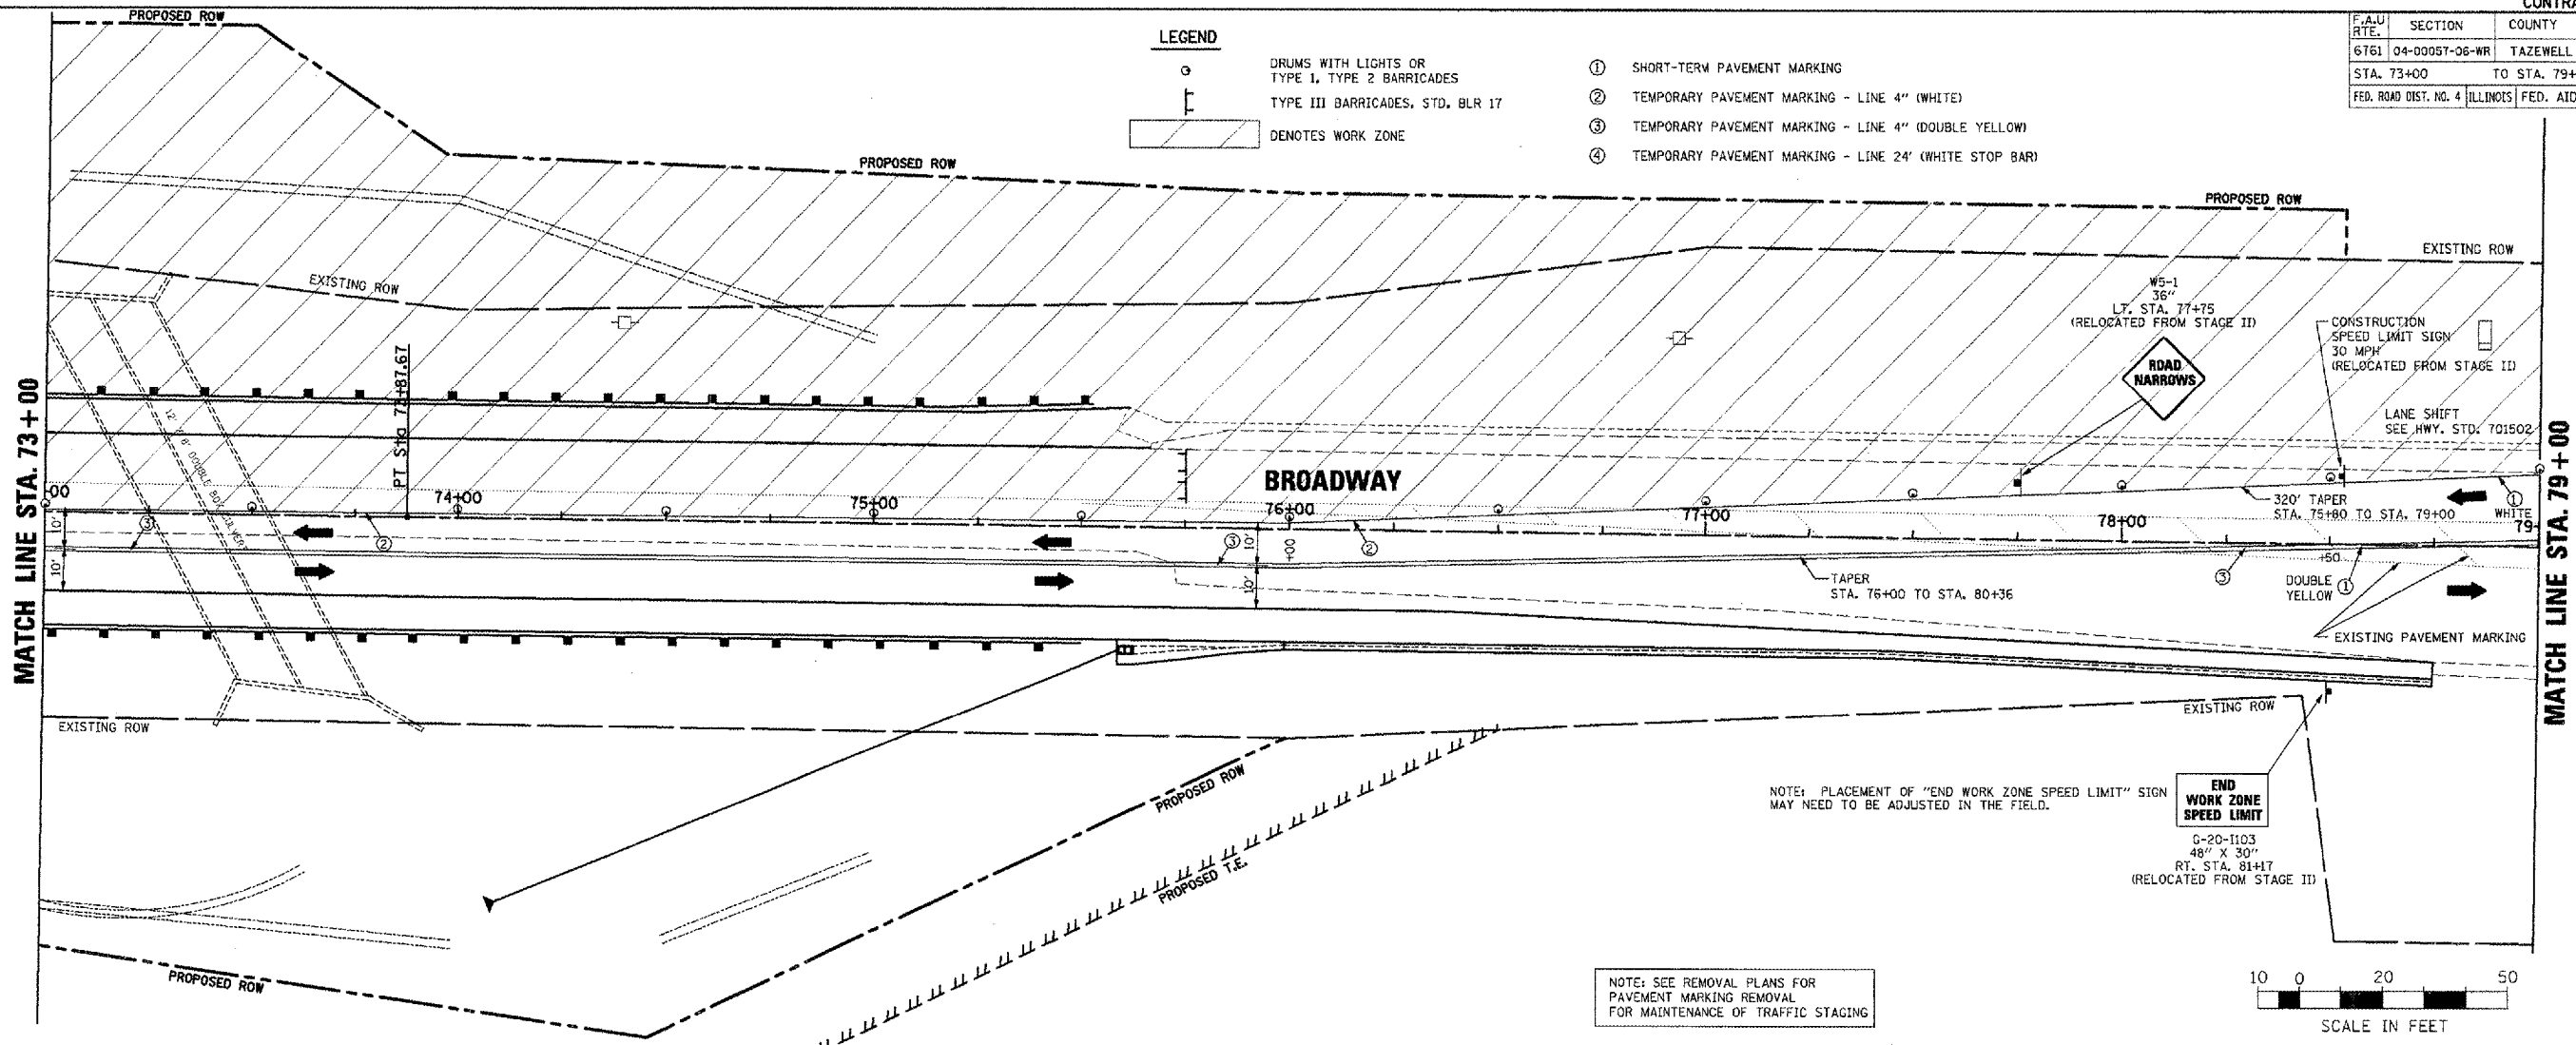

PLOT DATE = 2/6/2008  
 PLOT SCALE = 24X300 FT / IN.  
 USER NAME = 100T

**BROADWAY - MAINTENANCE OF TRAFFIC - STAGE III PLANS - STA. 73+00 TO STA. 85+00**