
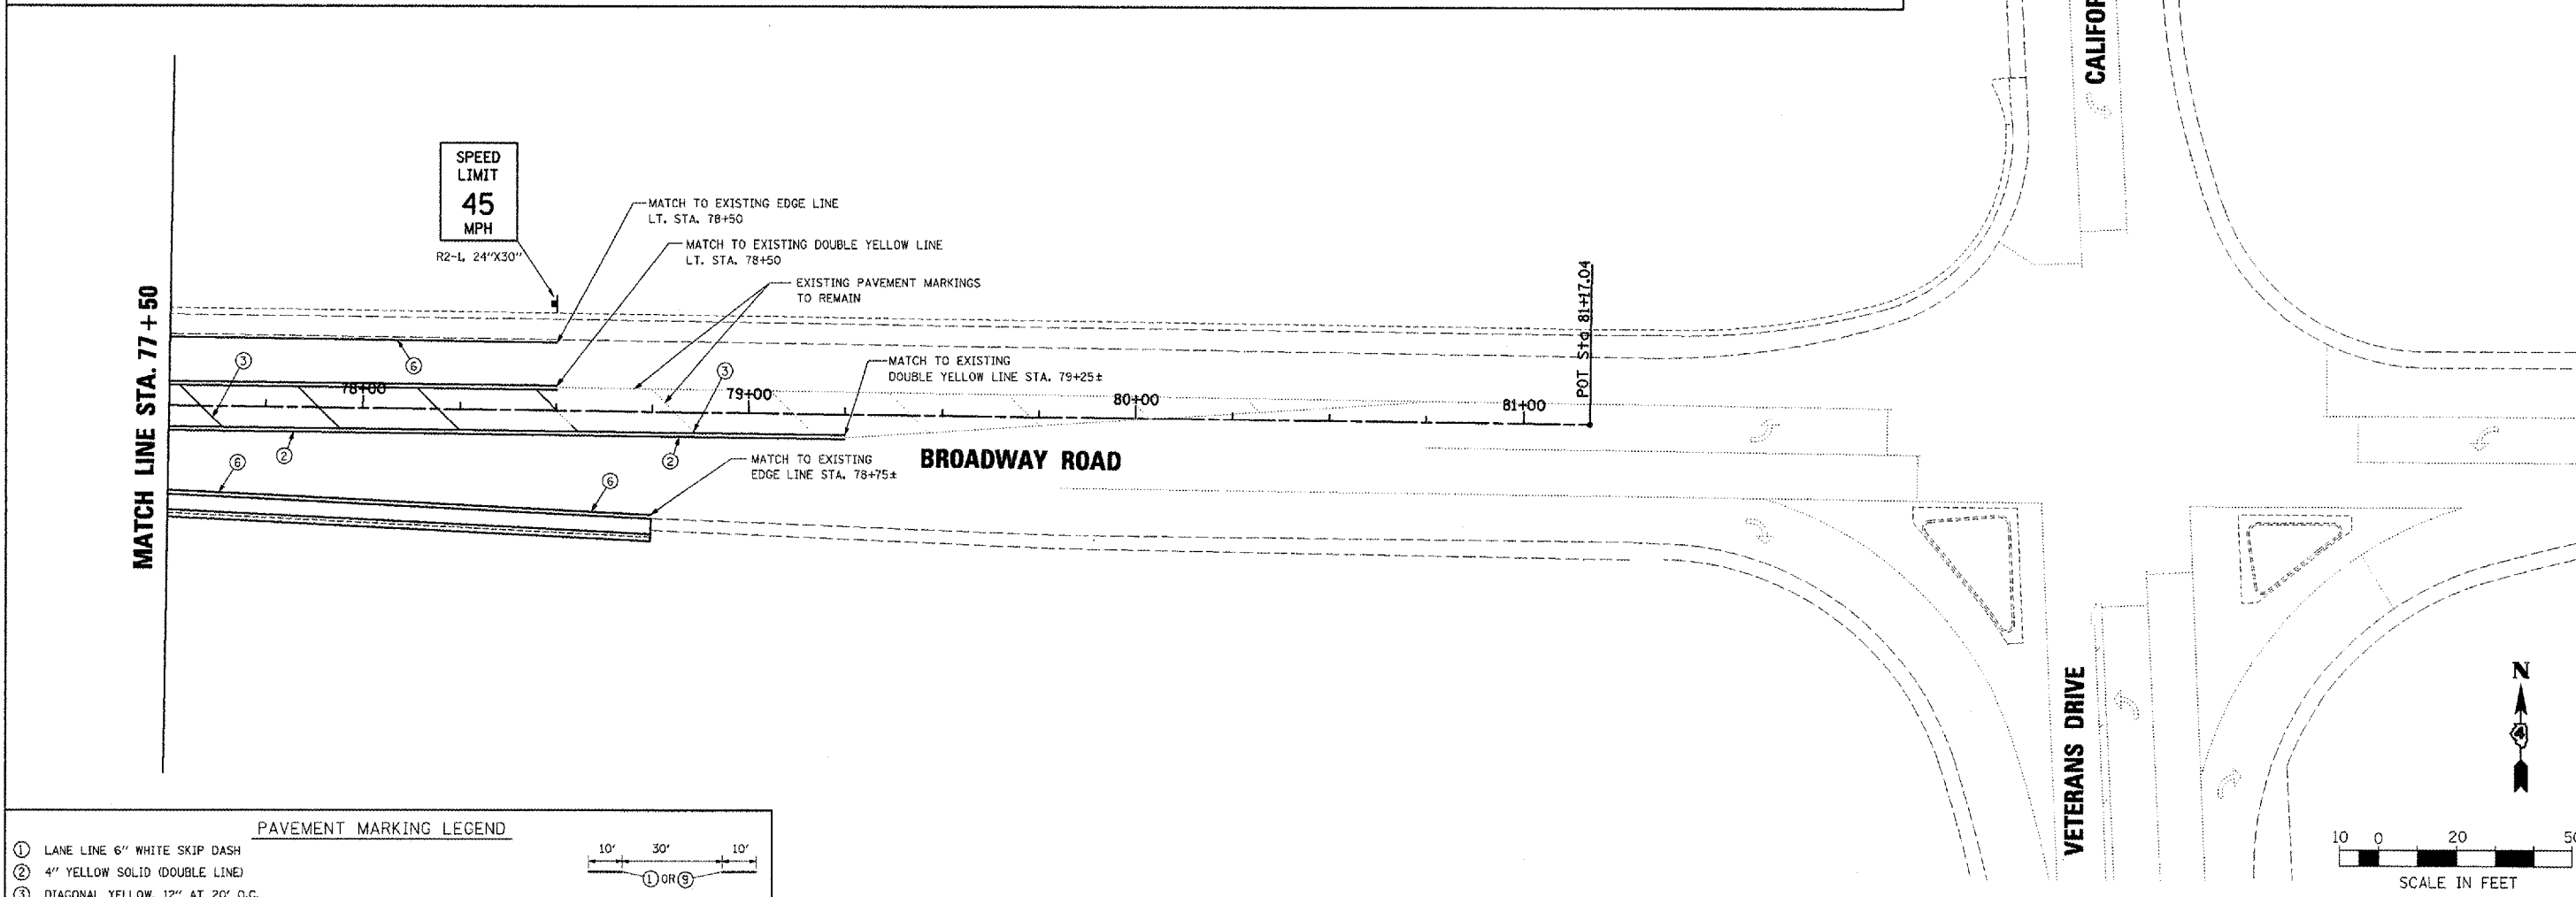


F.A.U. RTE.	SECTION	COUNTY	TOTAL SHEETS	SHEET NO.
6761	04-00057-06-WR	TAZEWELL	154	92
STA. 79+00		TO STA. 81+00		
FED. ROAD DIST. NO. 4 ILLINOIS FED. AID PROJECT				

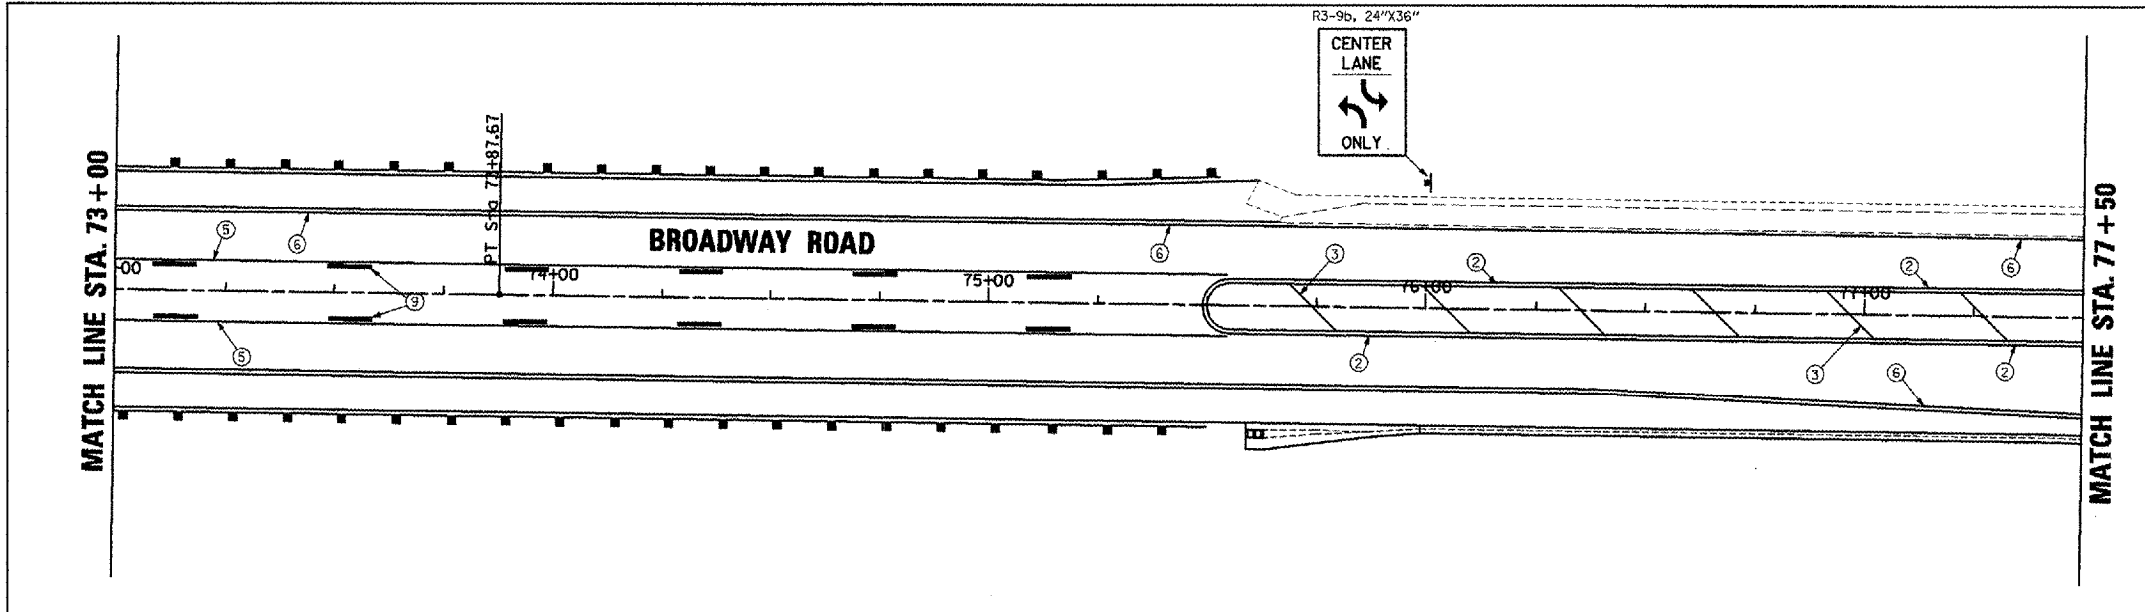

PAVEMENT MARKING LEGEND

①	LANE LINE 6" WHITE SKIP DASH	
②	4" YELLOW SOLID (DOUBLE LINE)	
③	DIAGONAL YELLOW, 12" AT 20' O.C.	
④	24" WHITE SOLID (STOP BAR)	
⑤	4" SOLID YELLOW	
⑥	4" SOLID WHITE	
⑦	DIAGONAL WHITE, 12" AT 75' O.C.	
⑧	8" SOLID WHITE	
⑨	LANE LINE 4" YELLOW SKIP DASH	
⑩	LETTERS AND SYMBOLS	

1. PAVEMENT MARKINGS SHALL BE IN ACCORDANCE WITH DISTRICT CADD DETAILS - STANDARD 780001.

REVISIONS	
NAME	DATE

ILLINOIS DEPARTMENT OF TRANSPORTATION
BROADWAY ROAD IMPROVEMENTS
PAVEMENT MARKING
STA. 73+00 TO STA. 81+00

SCALE: AS SHOWN
 DATE 12/07/2007
 DRAWN BY: DLC
 CHECKED BY: REW

PLOT DATE = 2/8/2008
 FILE NAME = I:\2008\06\07\plan\pvt\mrc06-07 73-81.dgn
 PLOT SCALE = 28.4800 FT / IN.
 USER NAME = DDJ