


F.A.U. RTE.	SECTION	COUNTY	TOTAL SHEETS	SHEET NO.
MS 7600	05-00104-00-RS	TAZEWELL	154	99
STA.		TO STA.		
FED. ROAD DIST. NO.	ILLINOIS	FED. AID PROJECT		

## SLOPE STEPS DETAIL

### TYPICAL CROSS-SECTION EMBANKMENT CONSTRUCTION ON SIDEHILL

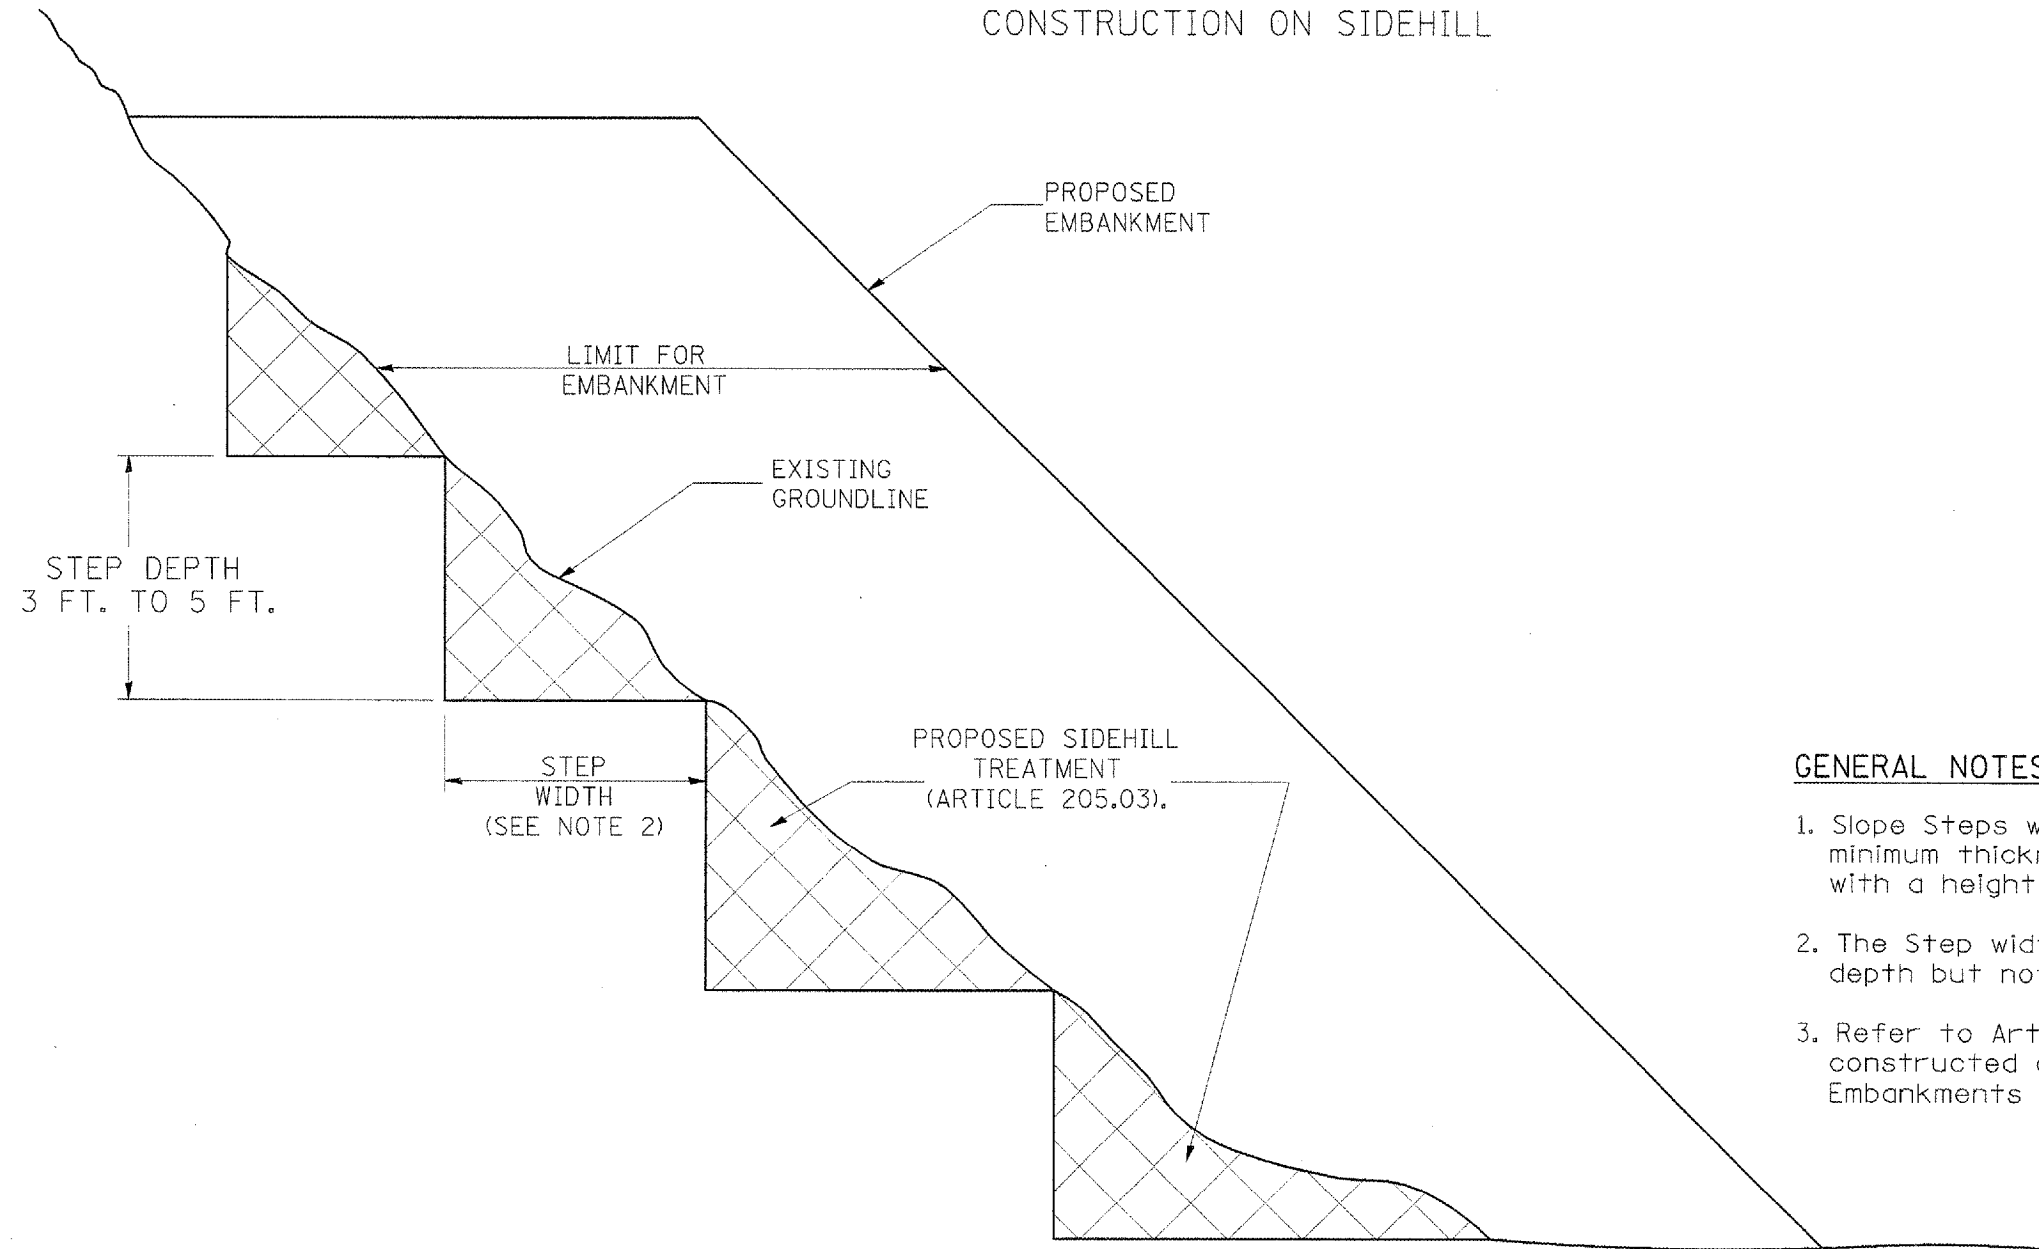

#### GENERAL NOTES:

1. Slope Steps will be required for all 300(12) minimum thickness "silver fills" and on a fills with a height of 3.0m(10').
2. The Step width shall be twice the Step depth but not less than 6 feet.
3. Refer to Article 205.03 for Embankment to be constructed on Hillside or Slopes, or if existing Embankments are to be widened.

All dimensions are in millimeters (inches) unless otherwise noted.

#### REPLACEMENT MATERIAL:



STANDARD EMBANKMENT  
(IN ACCORDANCE WITH  
205 OF THE STANDARD SPECIFACATION).

ILLINOIS DEPARTMENT OF TRANSPORTATION  
DISTRICT CADD STANDARD

DATE	REVISIONS	BY
1-1-97	RENUM. L-5.03, NEW REVISION BOX, REVISED TITLE BOX, REVISED GENERAL NOTES.	T.P.

### SLOPE STEPS DETAIL

CADD STD. NO. 205001-D4  
SCALE: NOT DRAWN TO SCALE  
DATE: \*\*DATE\*\*  
DRAWN BY: CADD  
CHECKED BY:

205001-D4

\*\*DATE\*\*

\*DGN-ONLY\*