
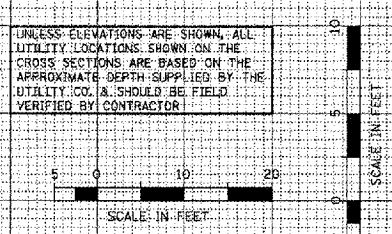


CONTRACT NO. 89347				
F.A.U. RTE.	SECTION	COUNTY	TOTAL SHEETS	SHEET NO.
6761	04-00057-06-WR	TAZEVELL	154	108
STA.		TO STA.		
FED. ROAD DIST. NO. 4 ILLINOIS FED. AID PROJECT				

DATE	
BY	
REVISIONS	
NO.	DESCRIPTION
1	DATE
2	BY
3	DATE
4	BY
DATE	
BY	
REVISIONS	
NO.	DESCRIPTION
1	DATE
2	BY
3	DATE
4	BY
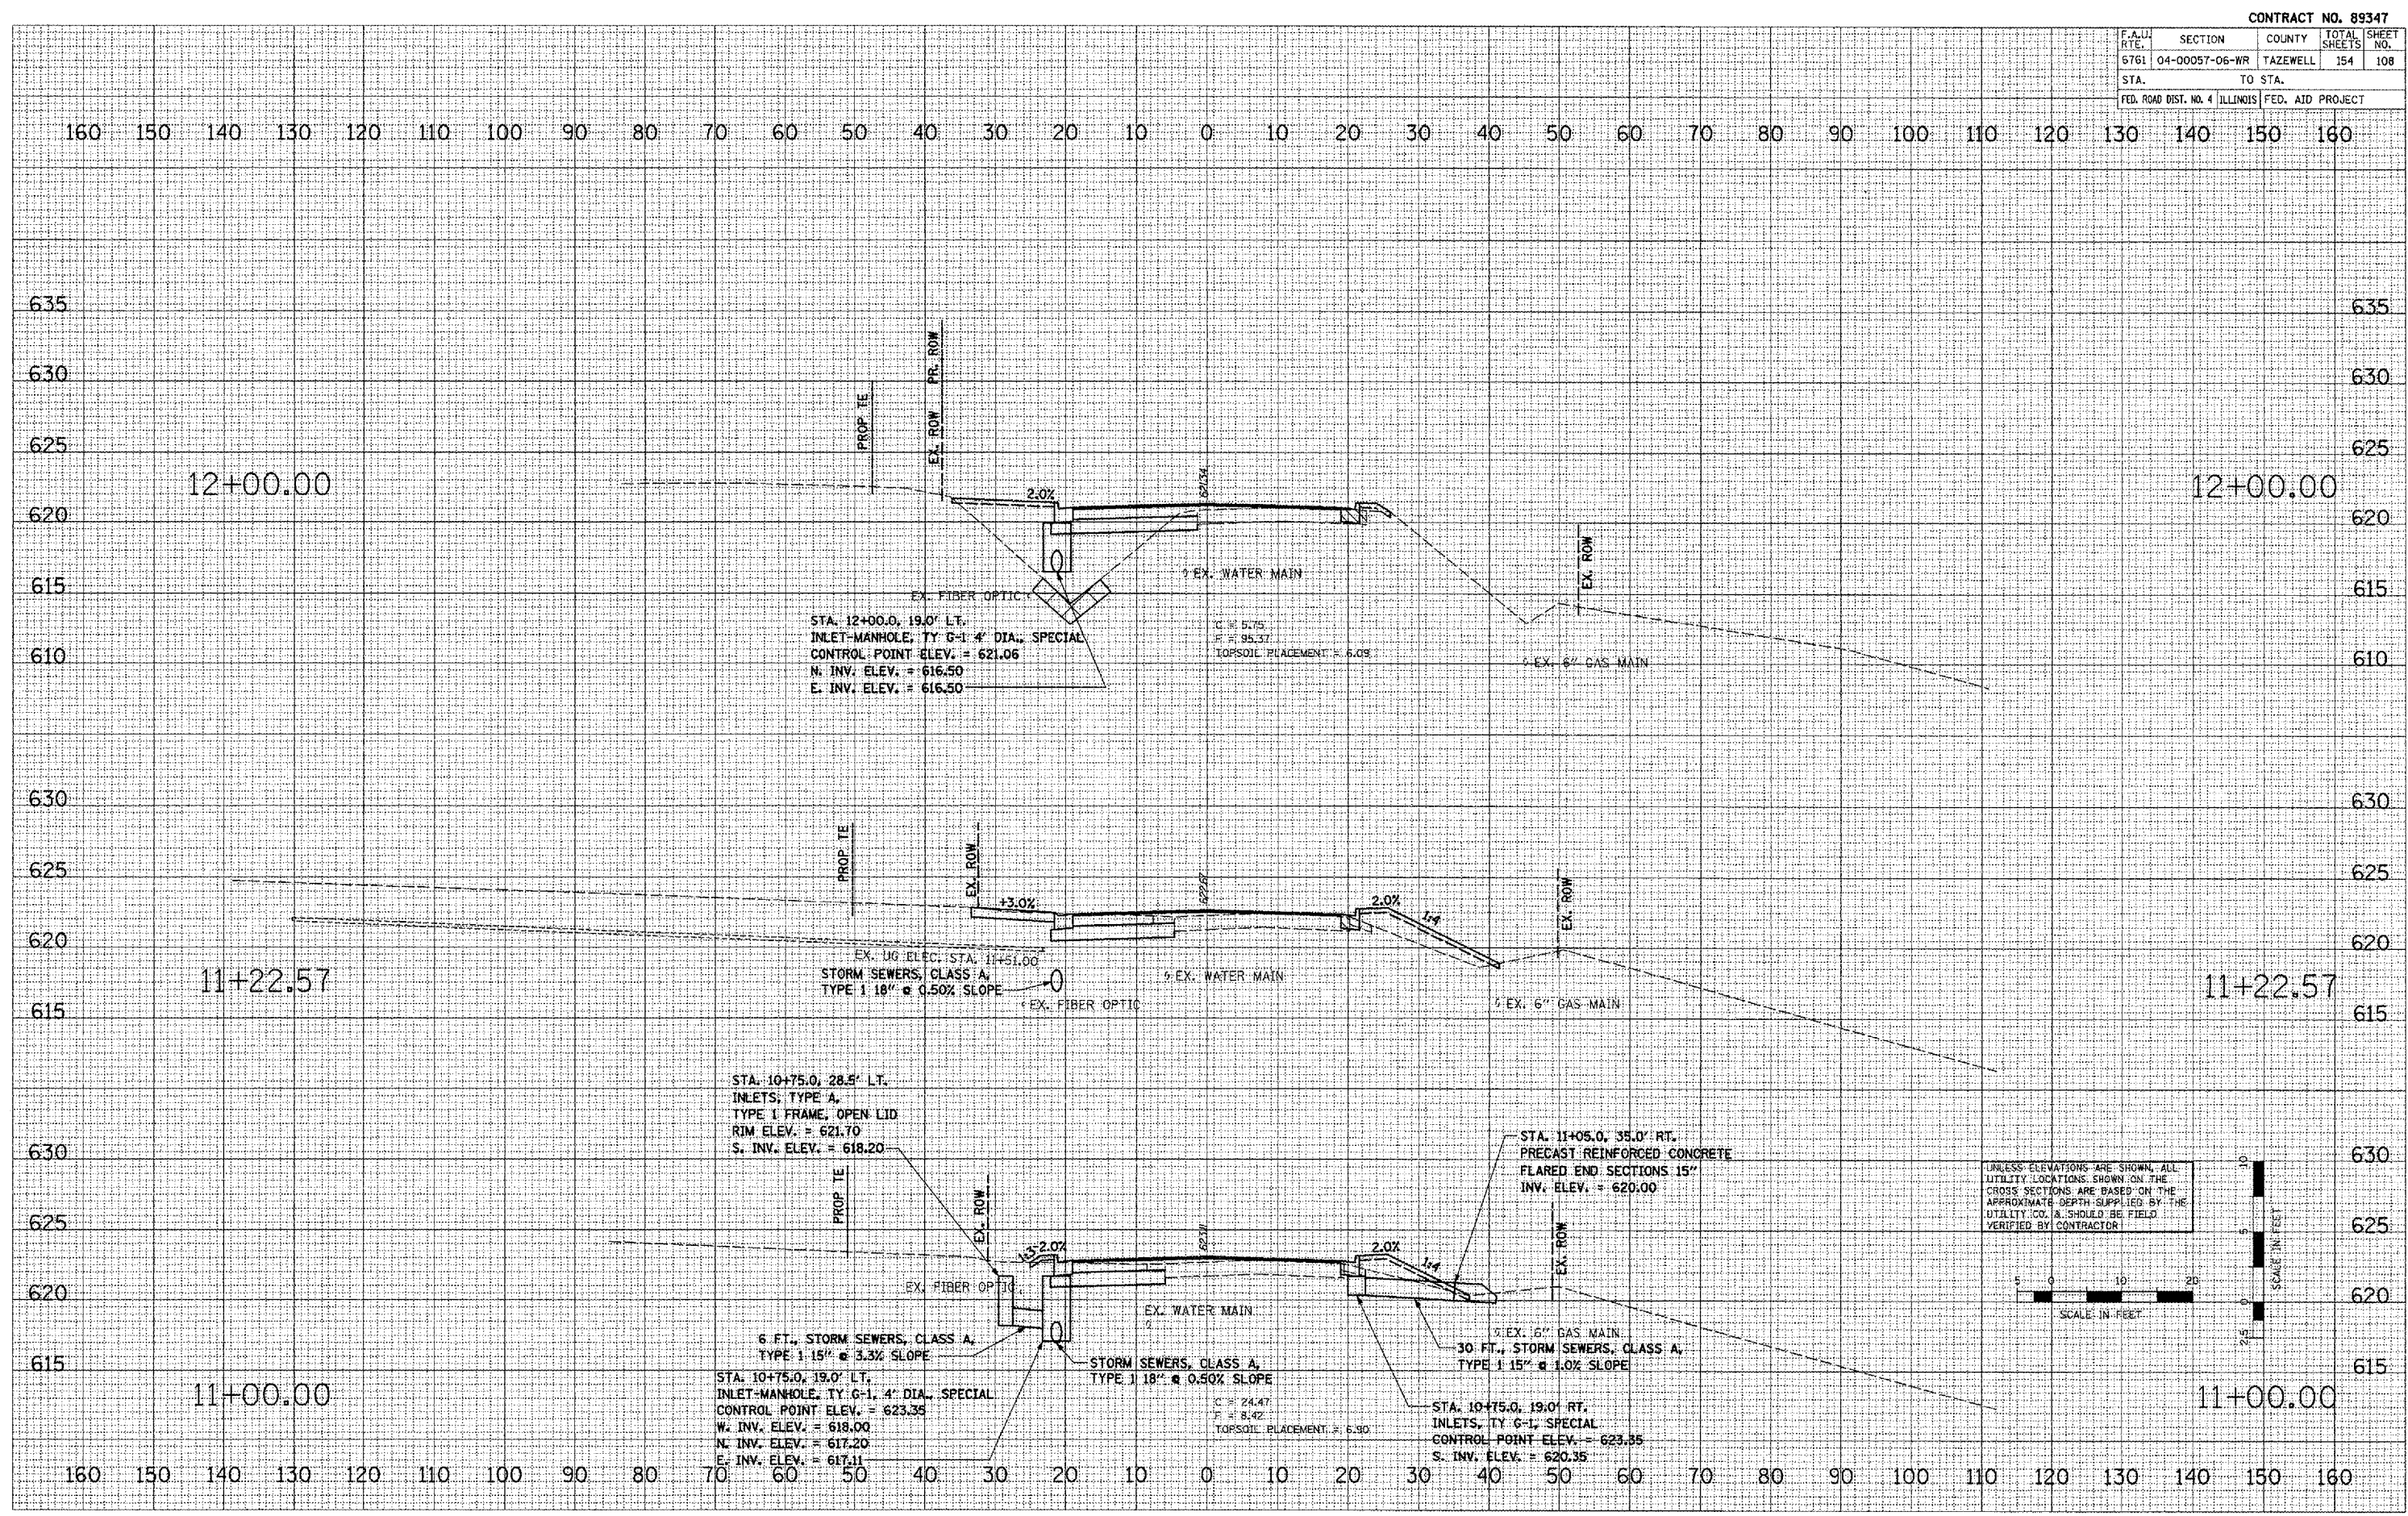

BROADWAY - CROSS SECTIONS