


CONTRACT NO. 85347			
F.A.U. RTE.	SECTION	COUNTY	TOTAL SHEETS
6761	04-00057-06-WR	TAZEWELL	154
NO.			109
STA.	TO STA.		
FED. ROAD DIST. NO. 4 ILLINOIS FED. AID PROJECT			


DATE	BY
DATE	BY
DATE	BY

DATE	BY
DATE	BY
DATE	BY

PLOT DATE = 2/6/2008
 FILE NAME = L:\2008\85347\DRIV\PLANS\PRO-810\21012.dwg
 PLOT SCALE = 10.0000 / IN.
 USER NAME = JDDT

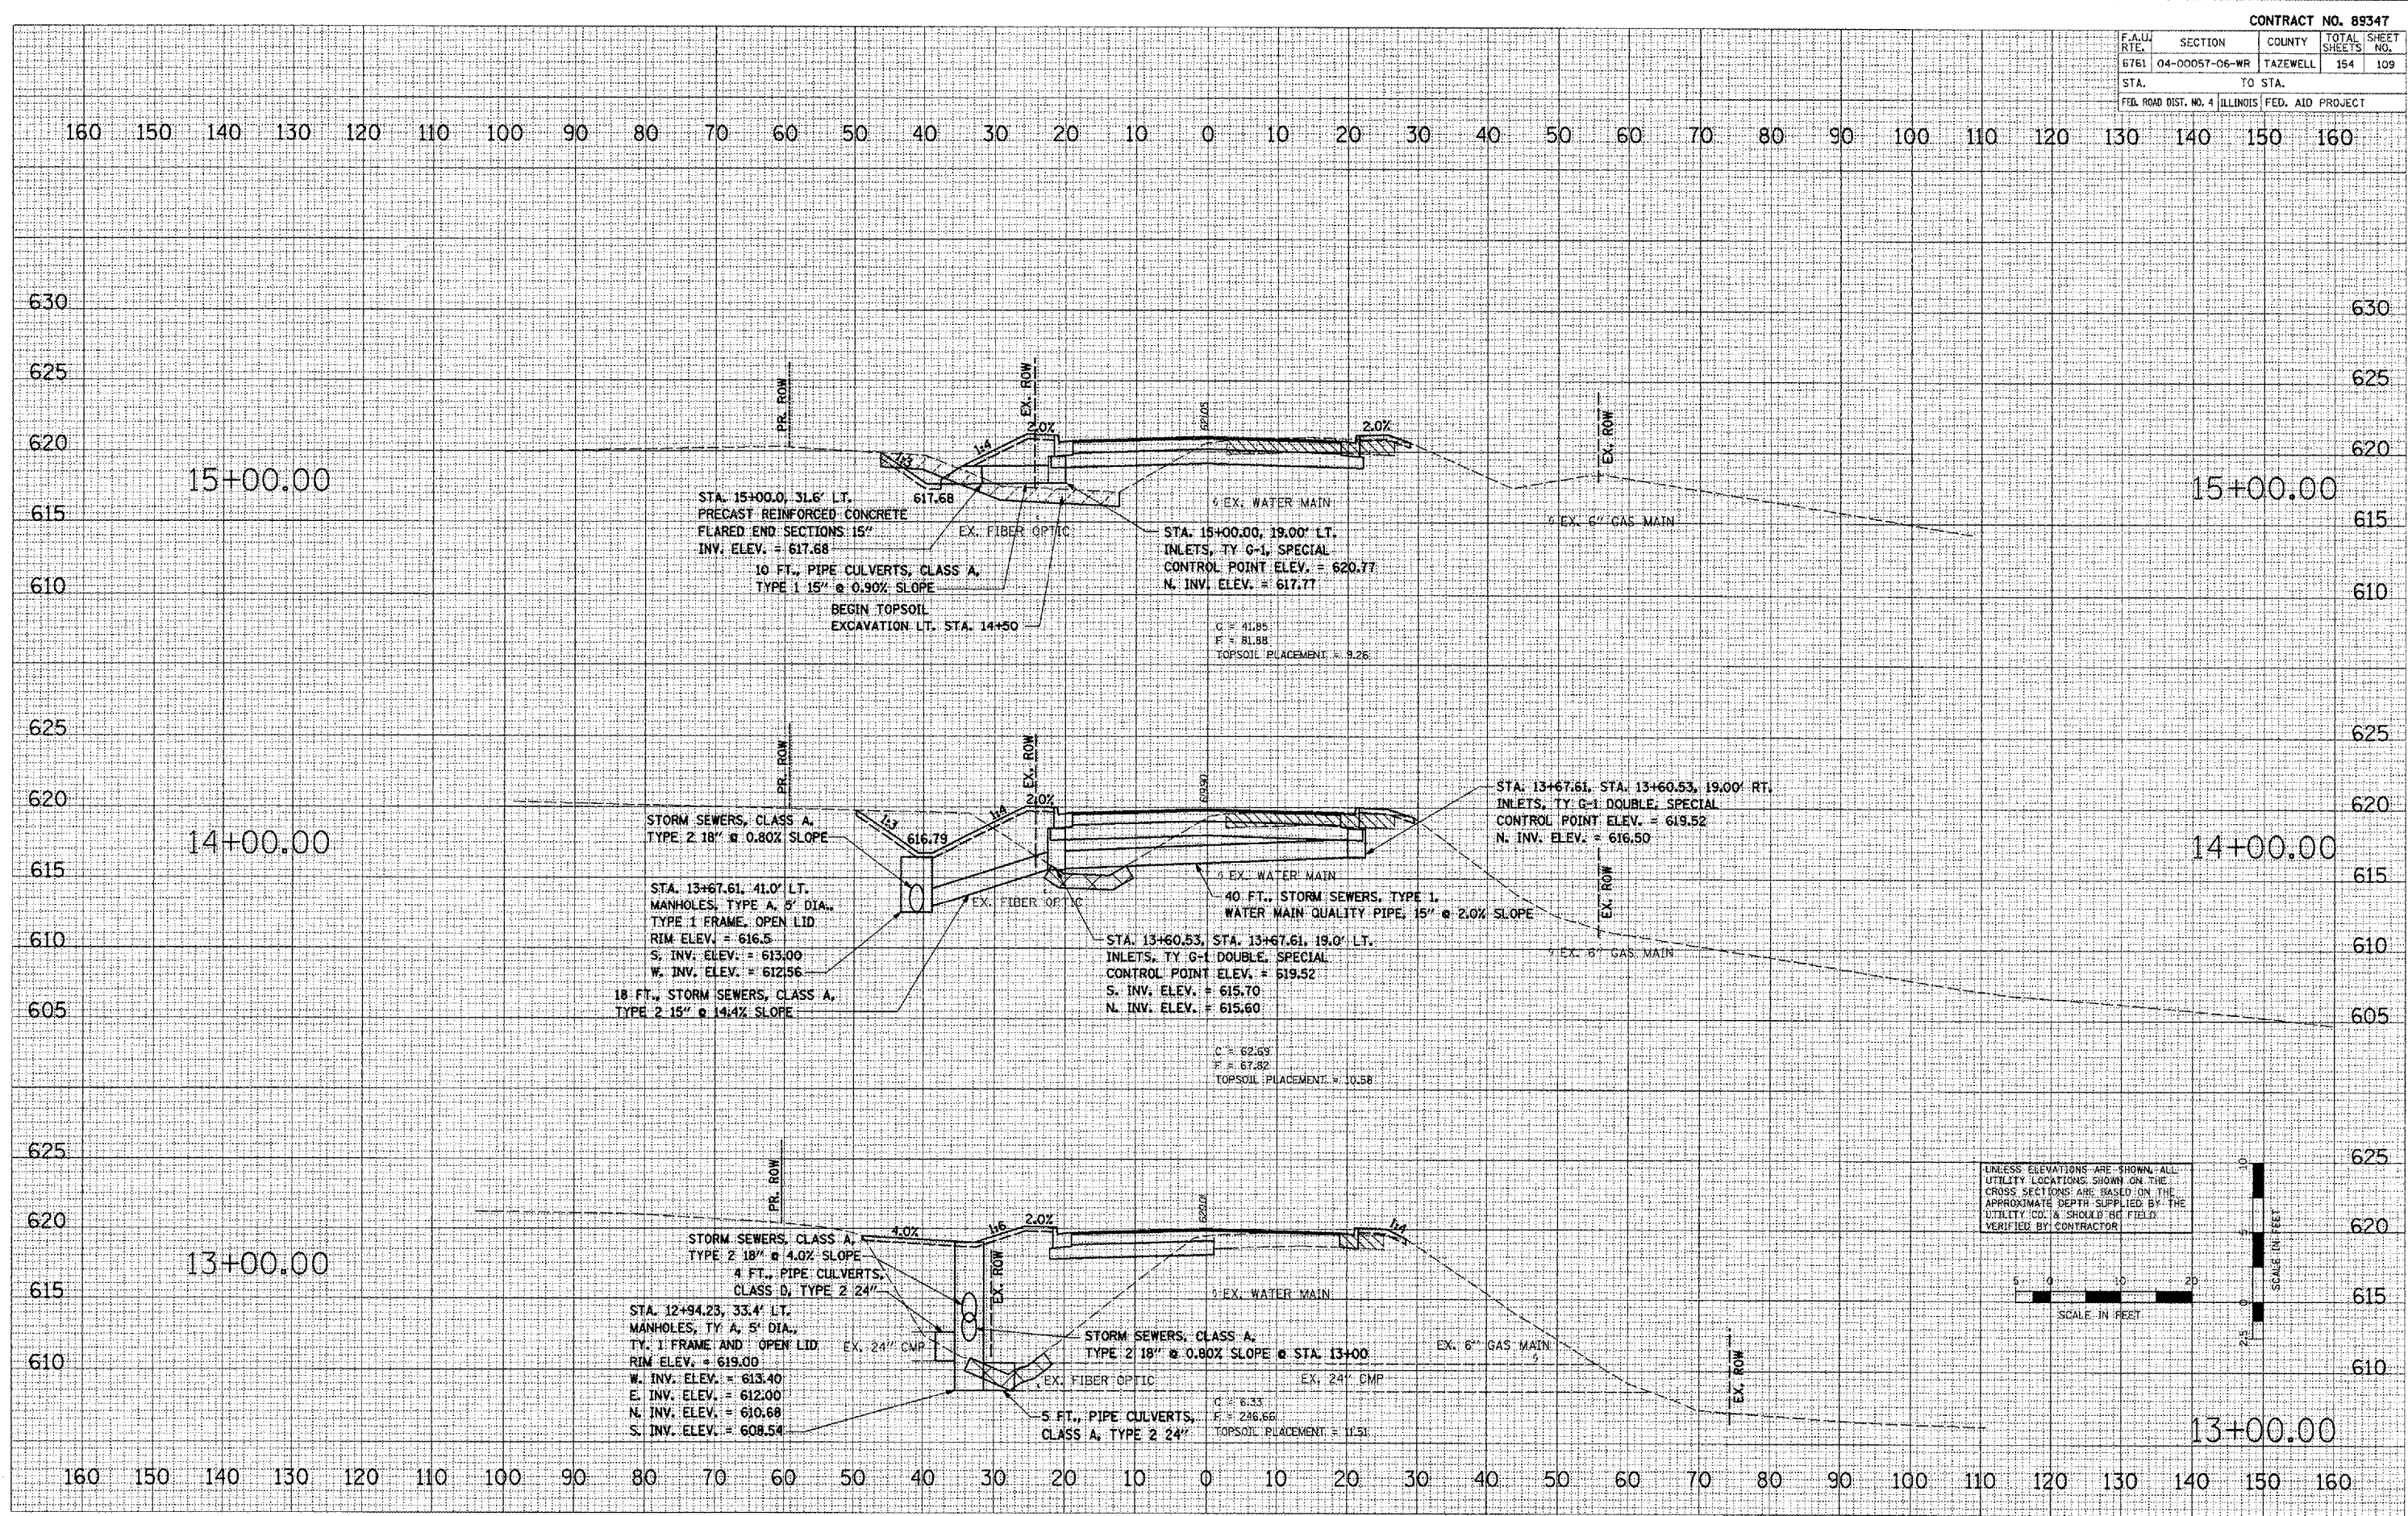

UNLESS ELEVATIONS ARE SHOWN, ALL UTILITY LOCATIONS SHOWN ON THE CROSS SECTIONS ARE BASED ON THE APPROXIMATE DEPTH SUPPLIED BY THE UTILITY CO. & SHOULD BE FIELD VERIFIED BY CONTRACTOR.

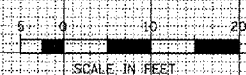

BROADWAY -- CROSS SECTIONS