


CONTRACT NO. 89347				
F.A.U. RTE.	SECTION	COUNTY	TOTAL SHEETS	SHEET NO.
6761	04-00057-06-WR	TAZEWELL	154	121
STA.	TO STA.			
FED. ROAD DIST. NO. 4 ILLINOIS FED. AID PROJECT				

DATE	BY
DATE	BY
DATE	BY

DATE	BY
DATE	BY
DATE	BY

ORIGINAL SURVEY  
 SURVEYED BY  
 DATE  
 FILE NAME  
 PLOT SCALE  
 USER NAME

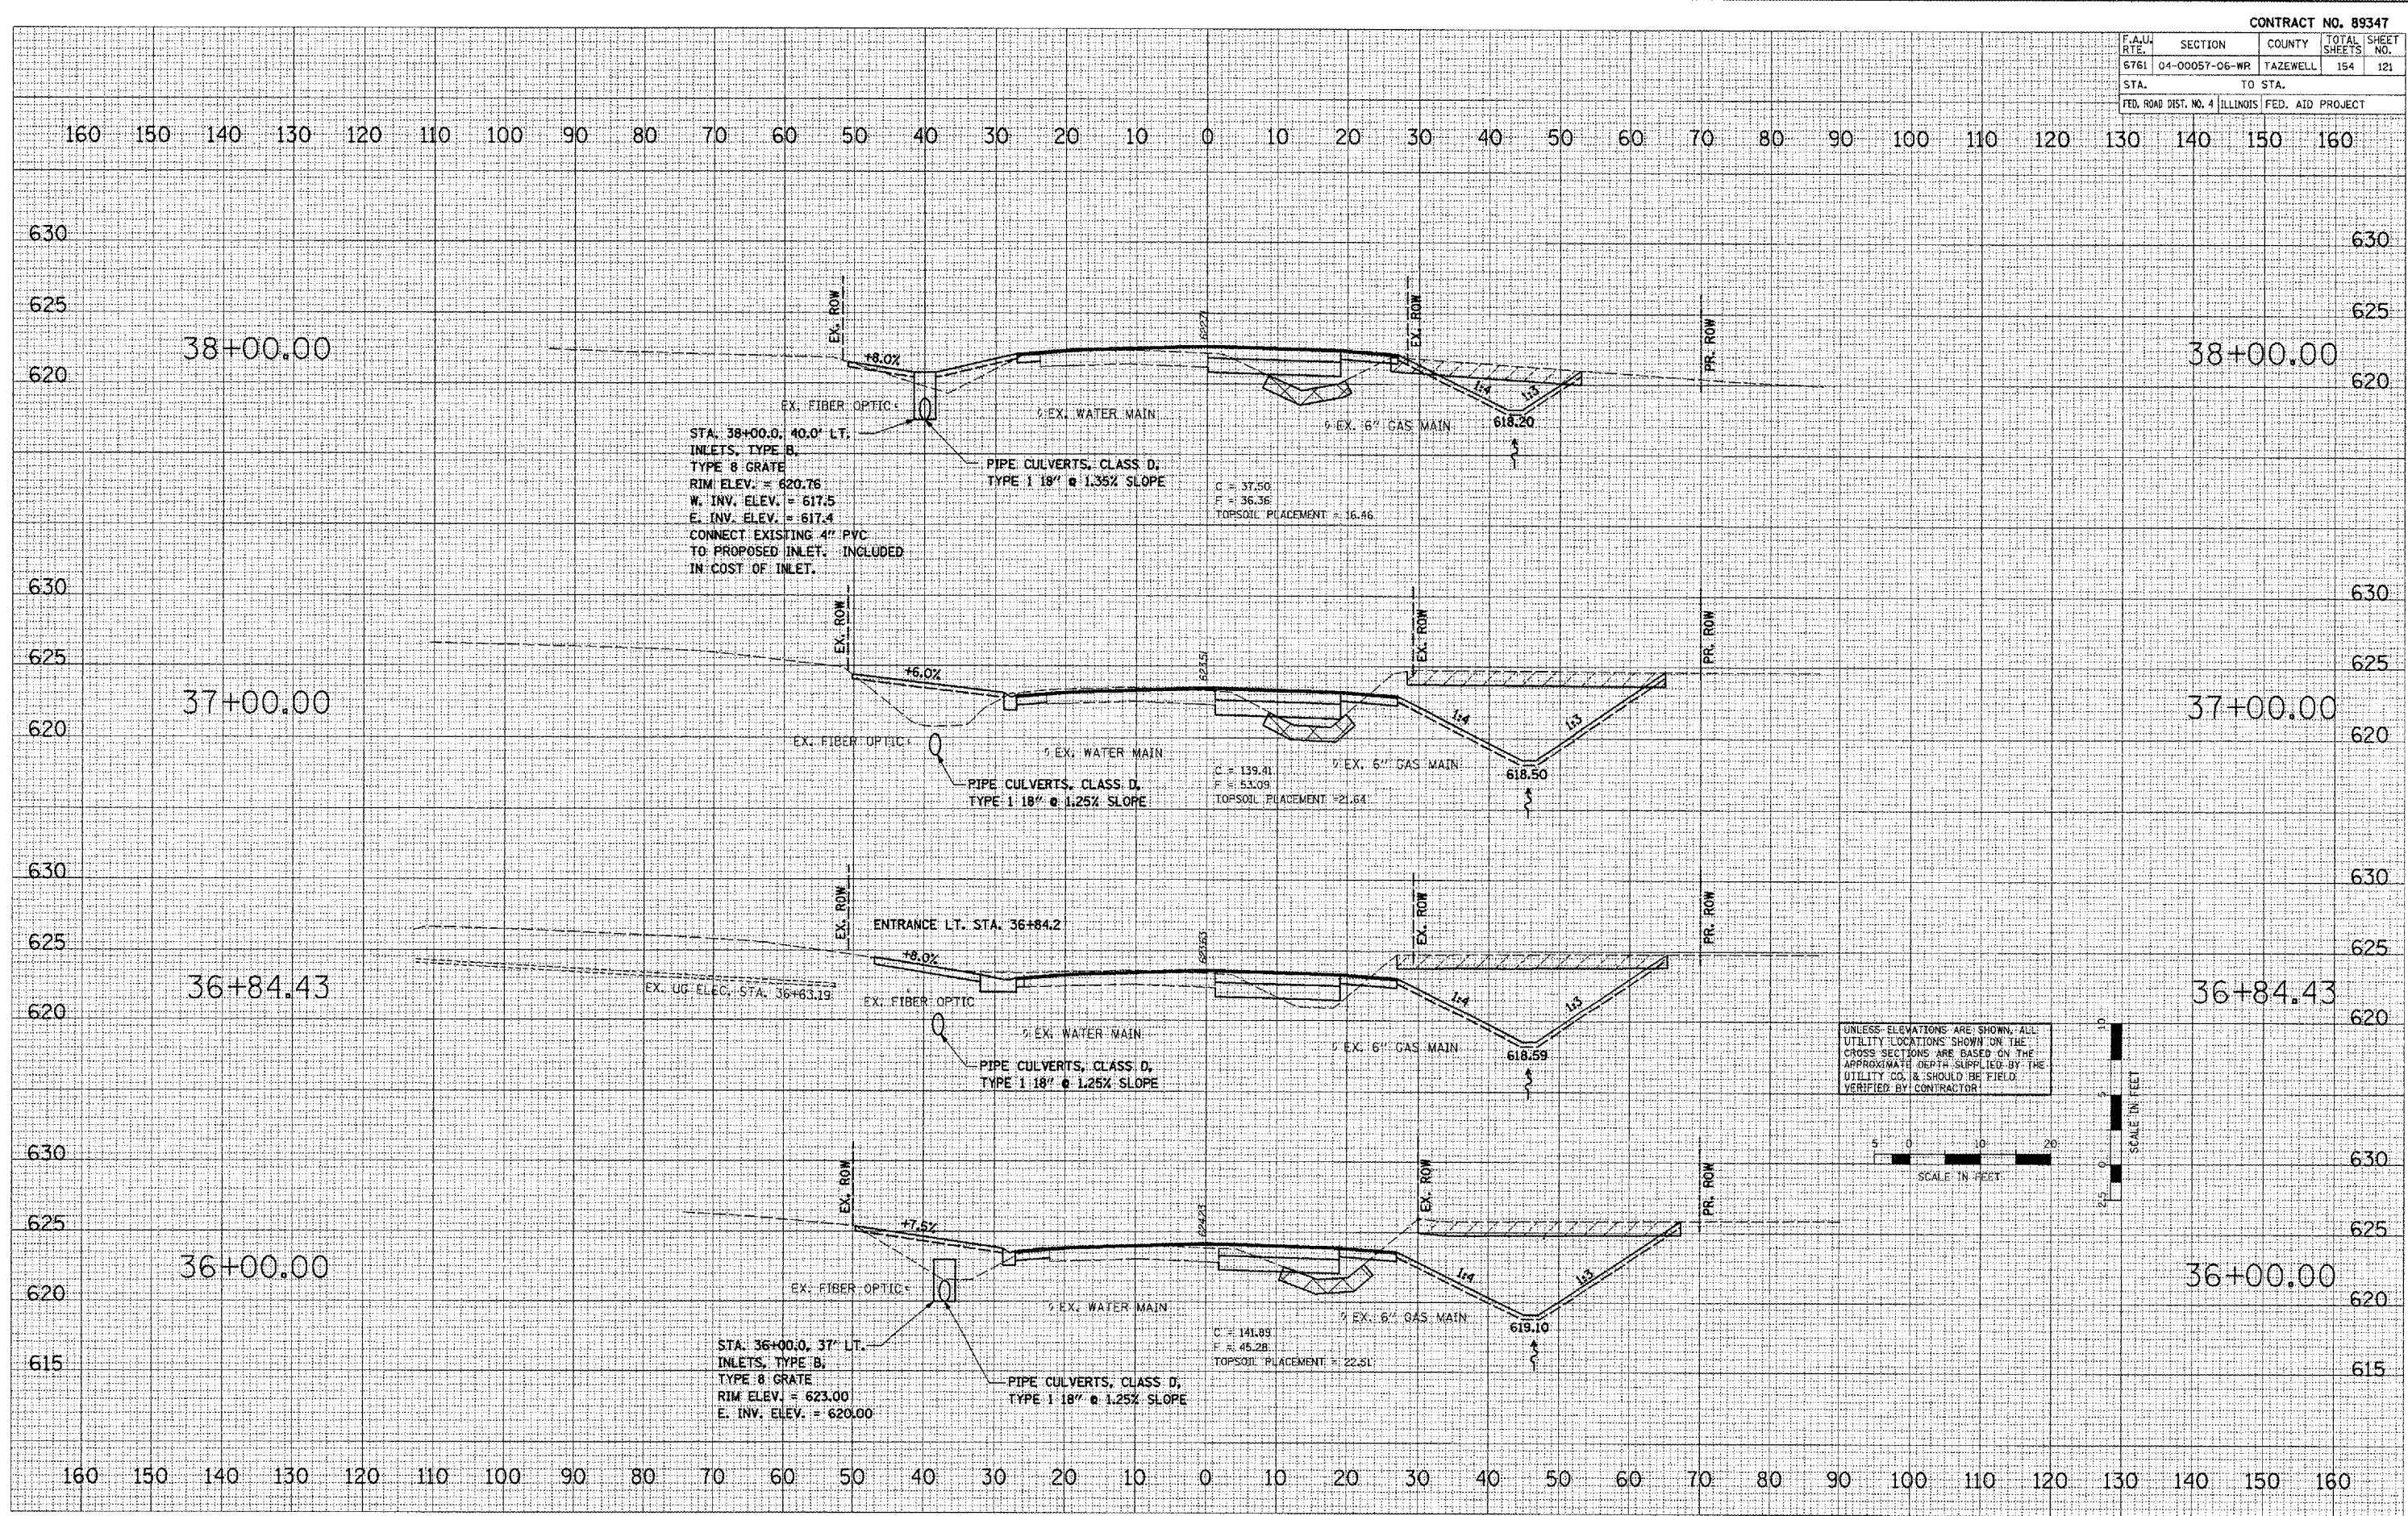

BROADWAY - CROSS SECTIONS