


BY	DATE

FINAL SURVEY
REVISIONS
NOTE BOOK
AREAS CHECKED
DATE

BY	DATE

ORIGINAL SURVEY
REVISIONS
DATE
AREAS CHECKED
DATE

PLOT DATE = 2/6/2008
FILE NAME = I:\2008\89347\154\04-00057-06-WR\PLAN\154-06-00800.DWG
PLOT SCALE = 1/8" = 10'-0" / IN.
USER NAME = DJT

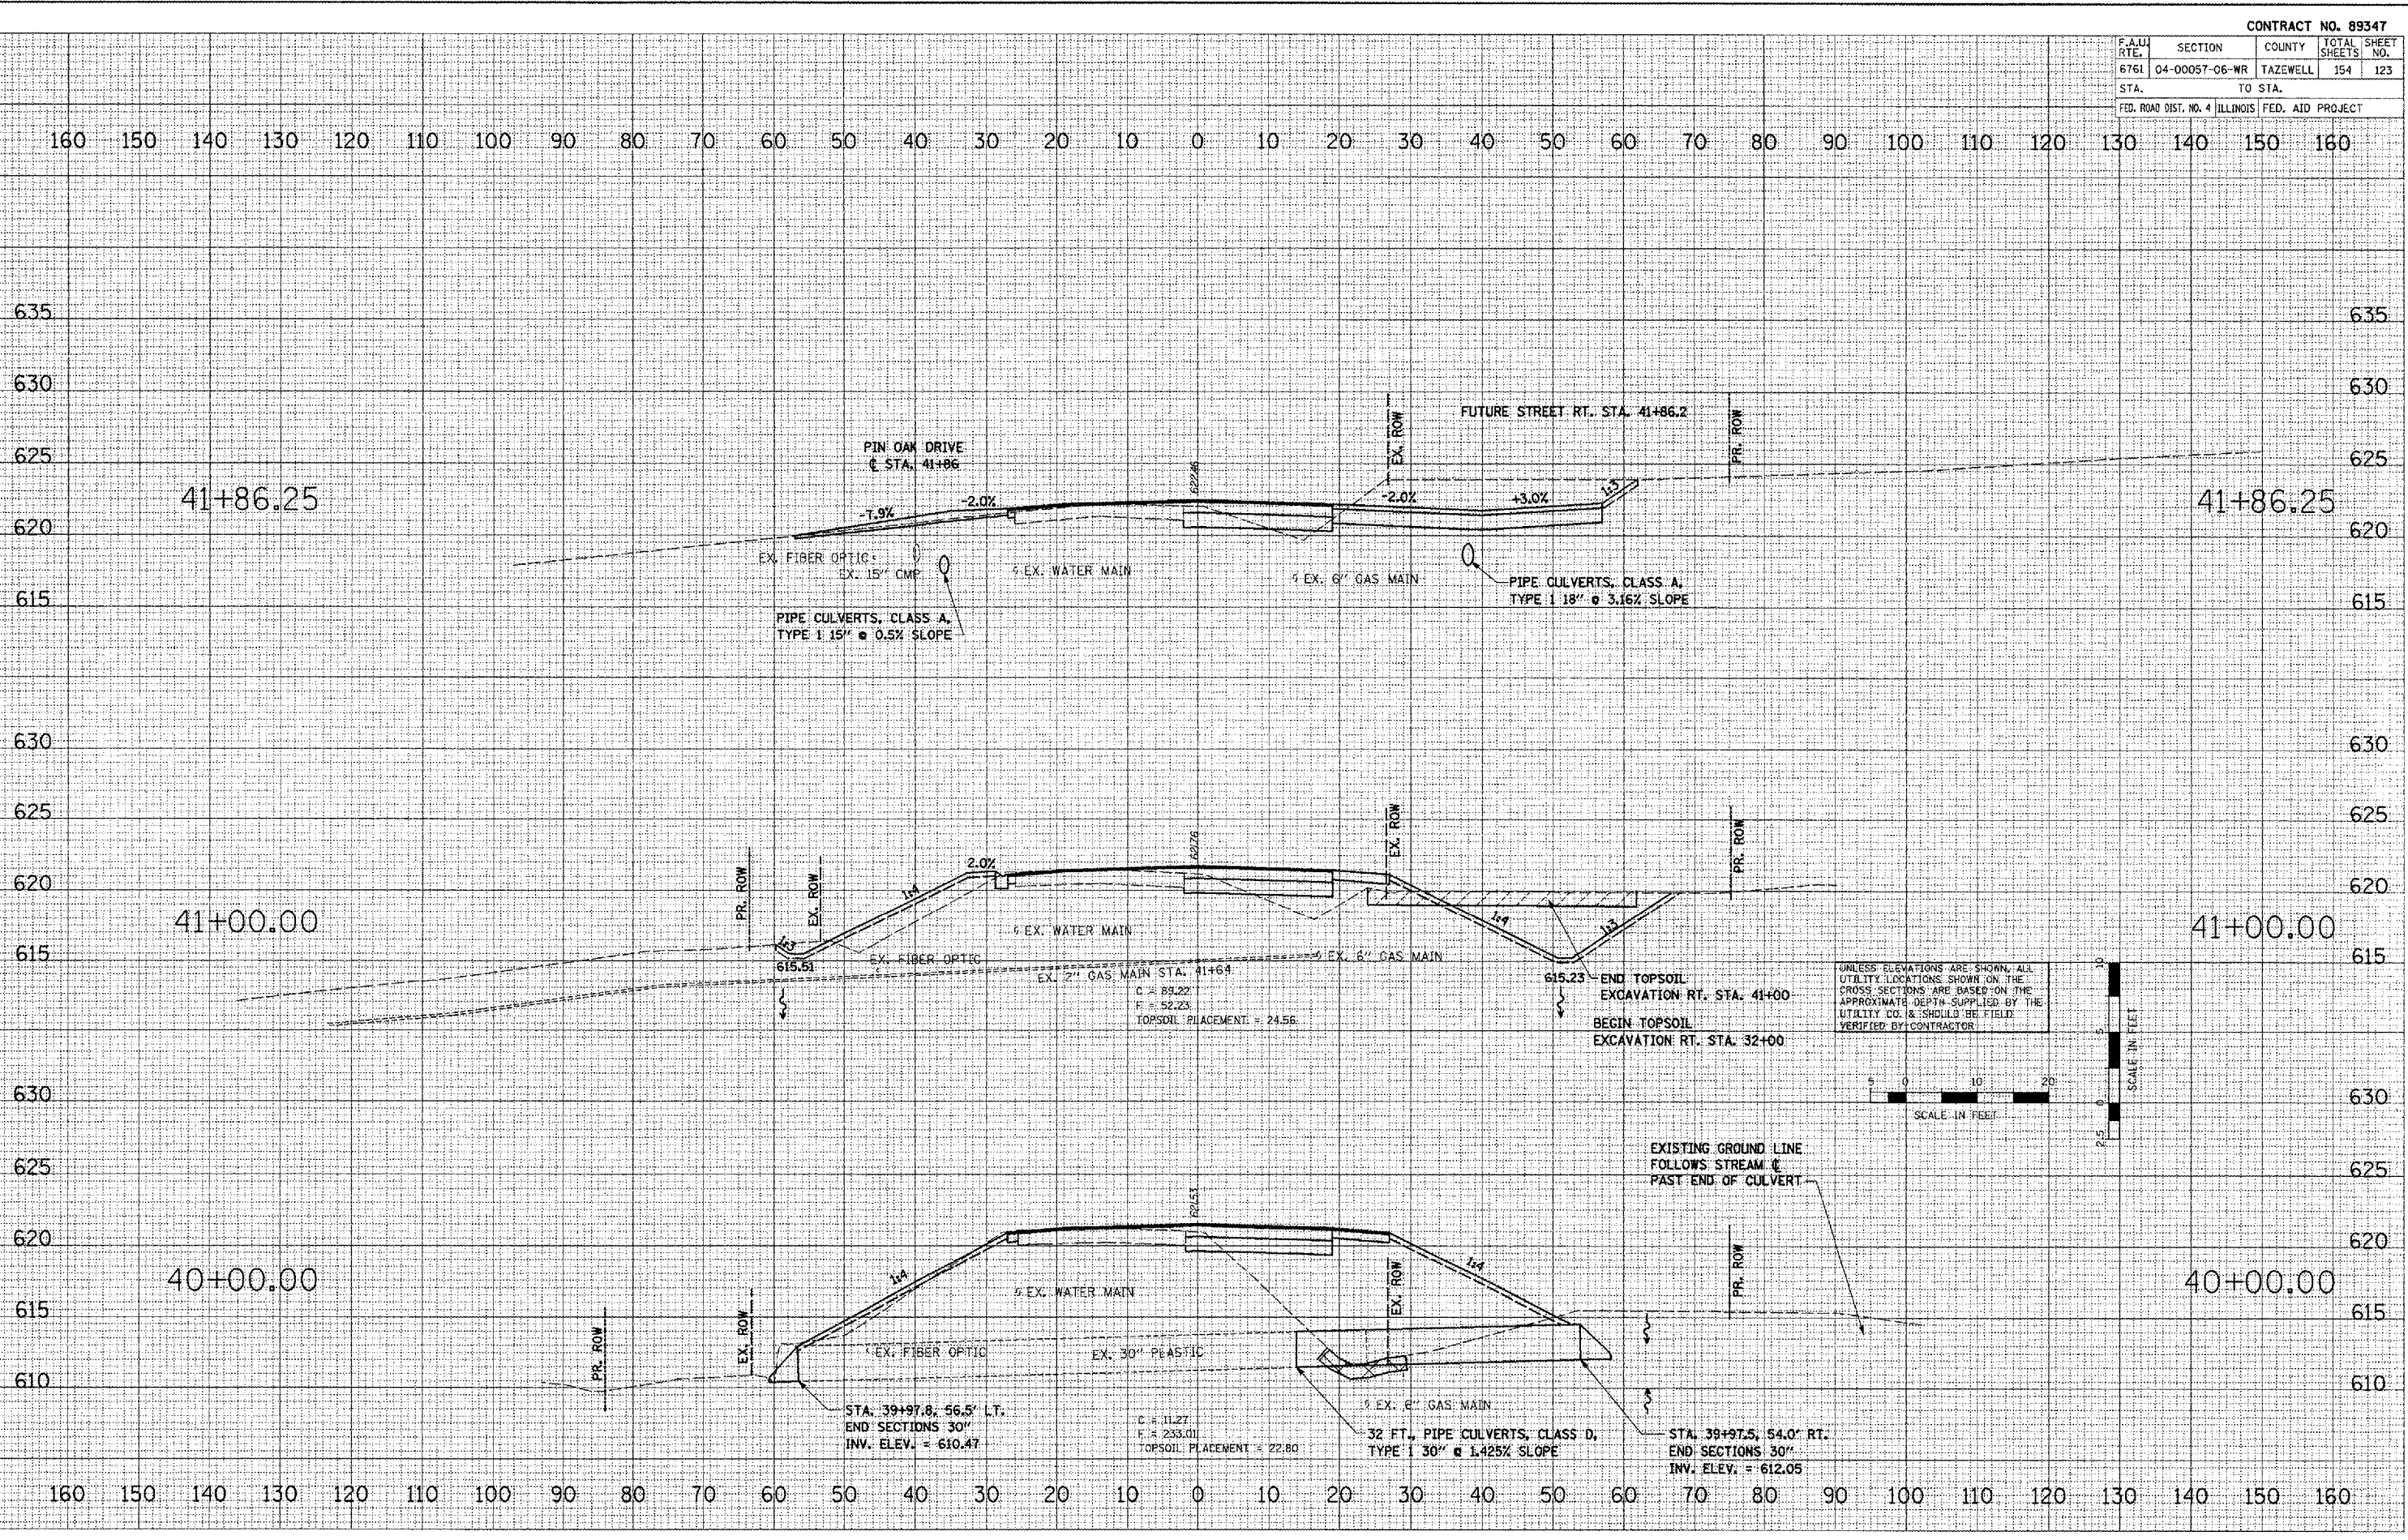

UNLESS ELEVATIONS ARE SHOWN, ALL UTILITY LOCATIONS SHOWN ON THE CROSS SECTIONS ARE BASED ON THE APPROXIMATE DEPTH SUPPLIED BY THE UTILITY CO. & SHOULD BE FIELD VERIFIED BY CONTRACTOR.

