


F.A.U. RTE.	SECTION	COUNTY	TOTAL SHEETS	SHEET NO.
6761	04-00057-06-WR	TAZEWELL	154	131
STA.		TO STA.		
FED. ROAD DIST. NO. 4		ILLINOIS FED. AID PROJECT		

DATE	
BY	
NO.	
FINN	CHECKED
SMITH	PLOTTED
NOTE BOOK	REMARKS
NO.	AREAS CHECKED

DATE	
BY	
NO.	
ORIGINAL	CHECKED
SURVEY	PLOTTED
FILE	REMARKS
NO.	AREAS CHECKED

PLOT DATE = 2/6/2008
 FILE NAME = I:\COMBINED\9347\ROAD PLANS\AS-BUILT\9347-06-WR-131.dwg
 USER NAME = JDDT

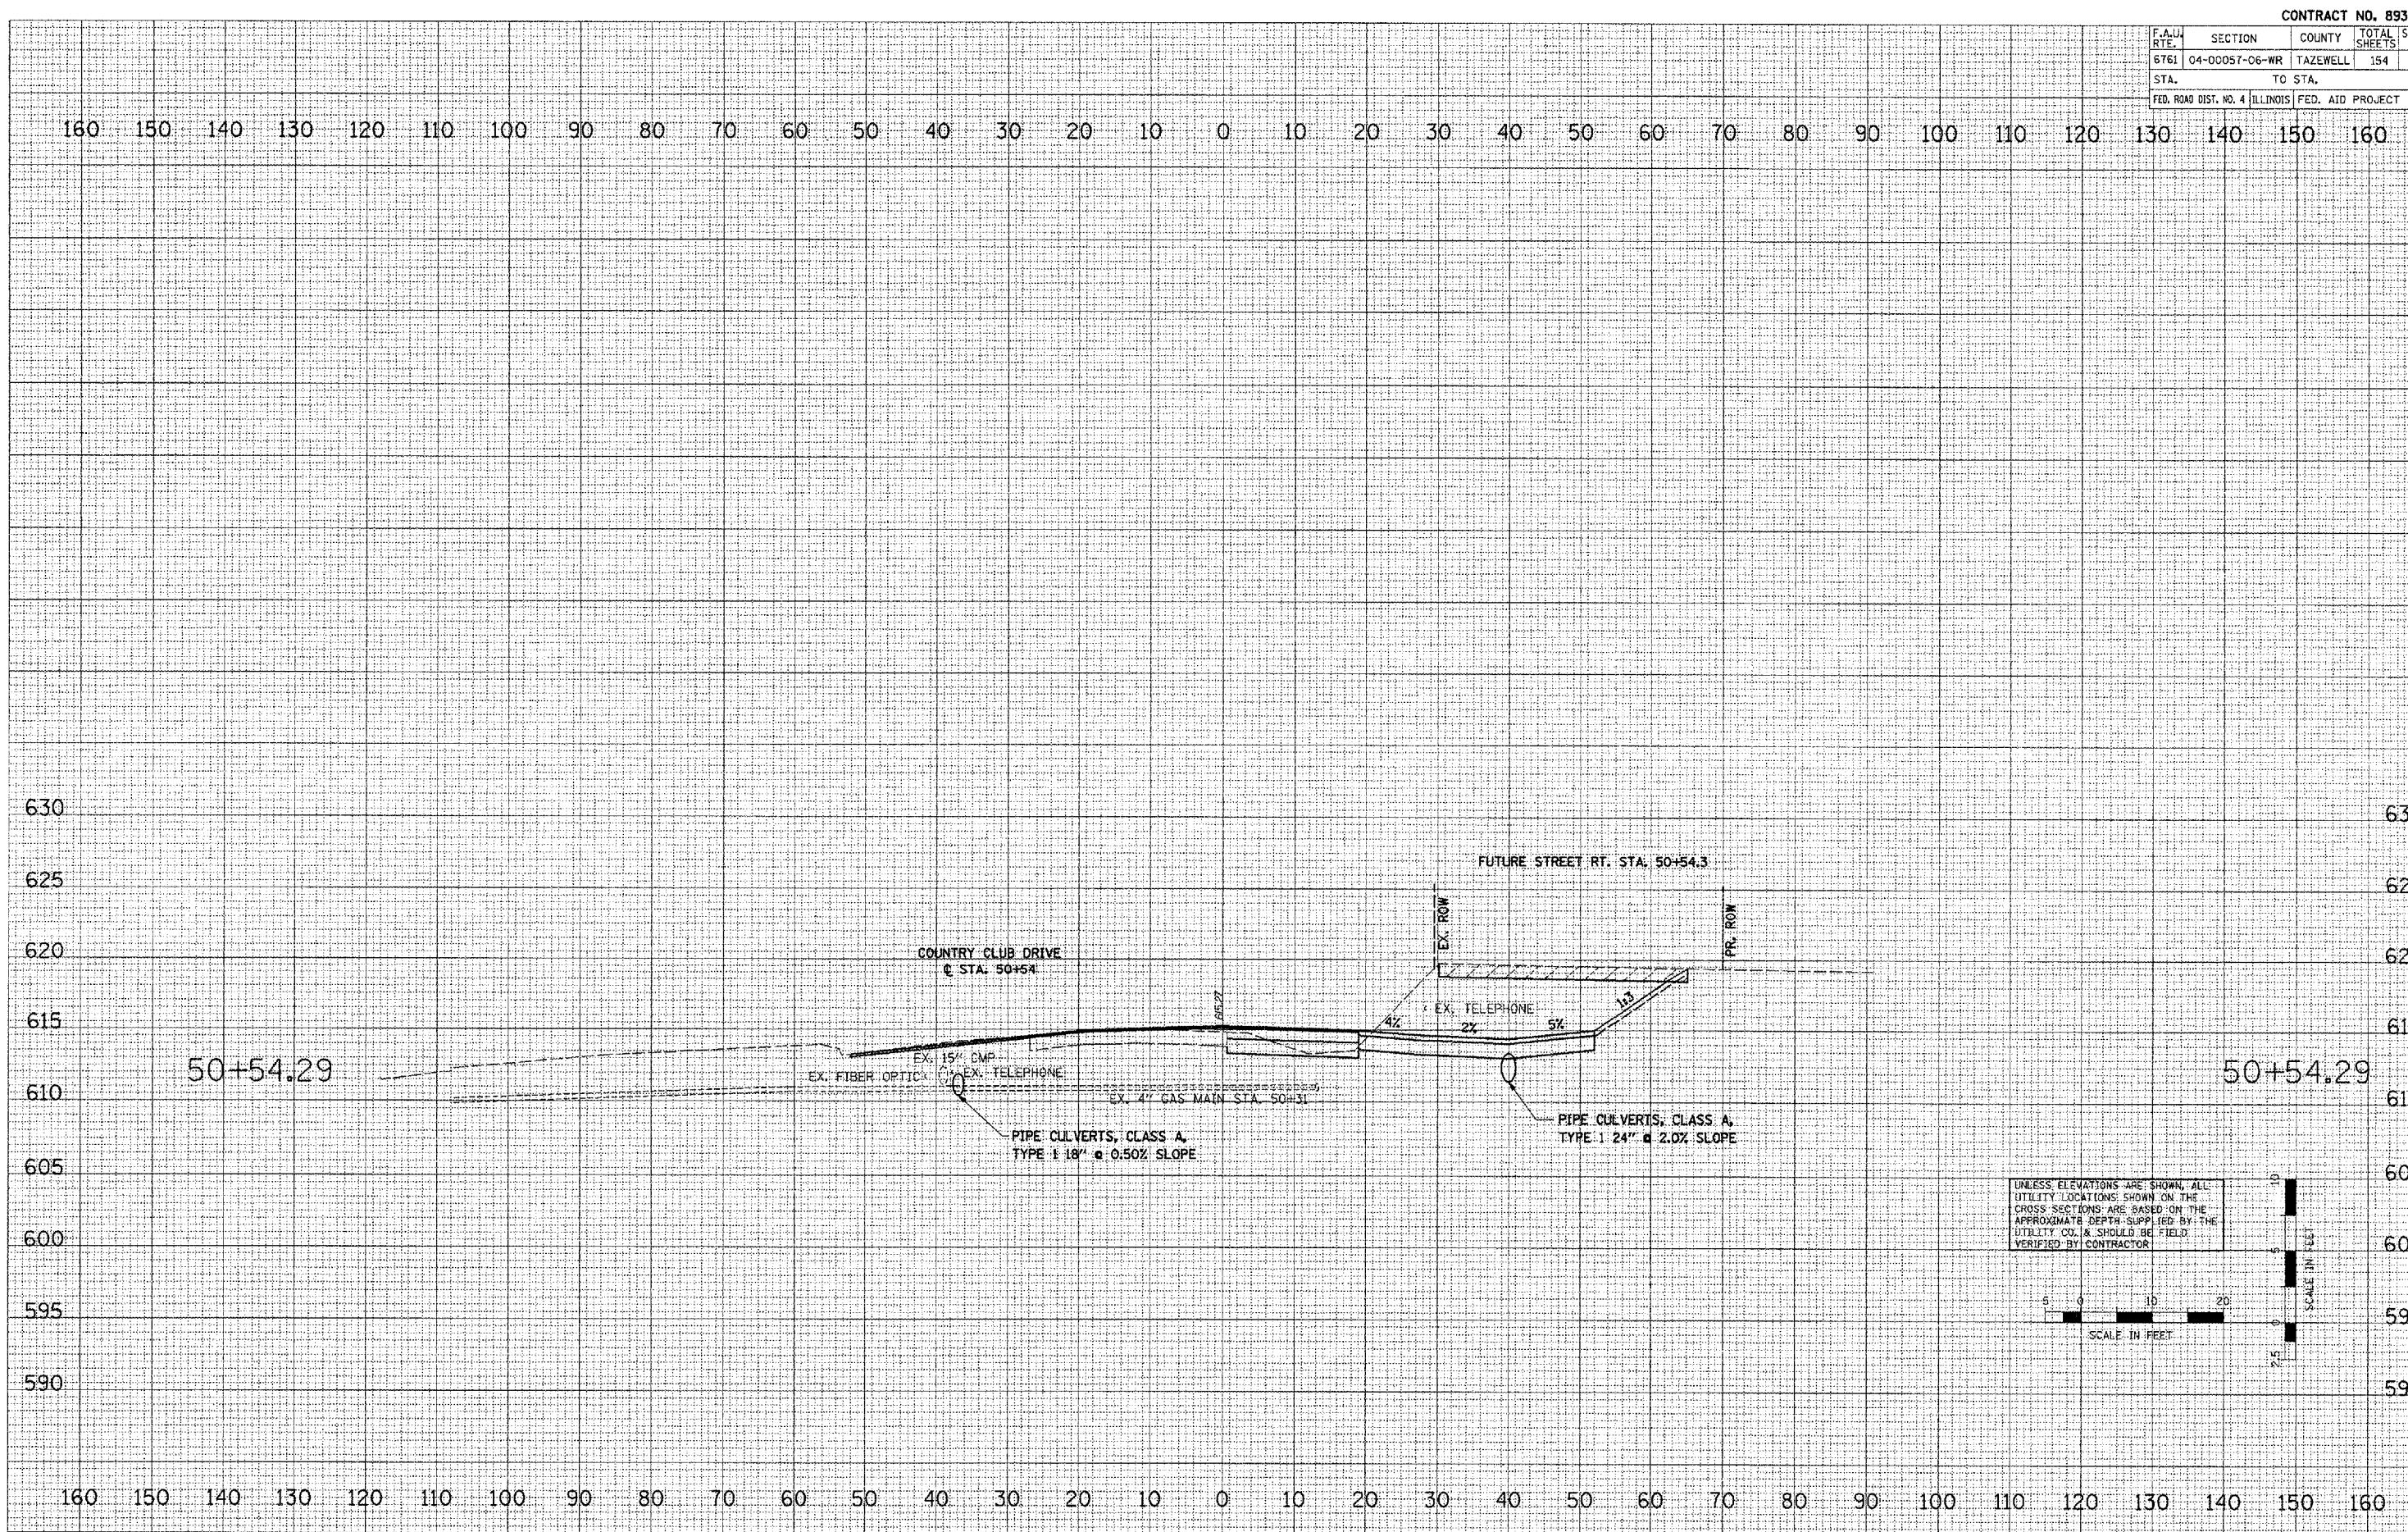

UNLESS ELEVATIONS ARE SHOWN, ALL UTILITY LOCATIONS SHOWN ON THE CROSS SECTIONS ARE BASED ON THE APPROXIMATE DEPTHS SUPPLIED BY THE UTILITY CO. & SHOULD BE FIELD VERIFIED BY CONTRACTOR

