


F.A.U. RTE.	SECTION	COUNTY	TOTAL SHEETS	SHEET NO.
676L	04-00057-06-WR	TAZEWELL	154	132
STA.		TO STA.		
FED. ROAD DIST. NO. 4 ILLINOIS FED. AID PROJECT				

DATE	BY
DATE	BY
DATE	BY

DATE	BY
DATE	BY
DATE	BY

PLT DATE = 2/6/2008
 PLOT NAME = L:\2008\89347\04-00057-06-WR\89347-132.dwg
 USER NAME = JDD
 ORIGINAL SURVEY PLOTTED
 SURVEY PLOTTED
 AREA CHECKED
 AREA CHECKED
 AREA CHECKED

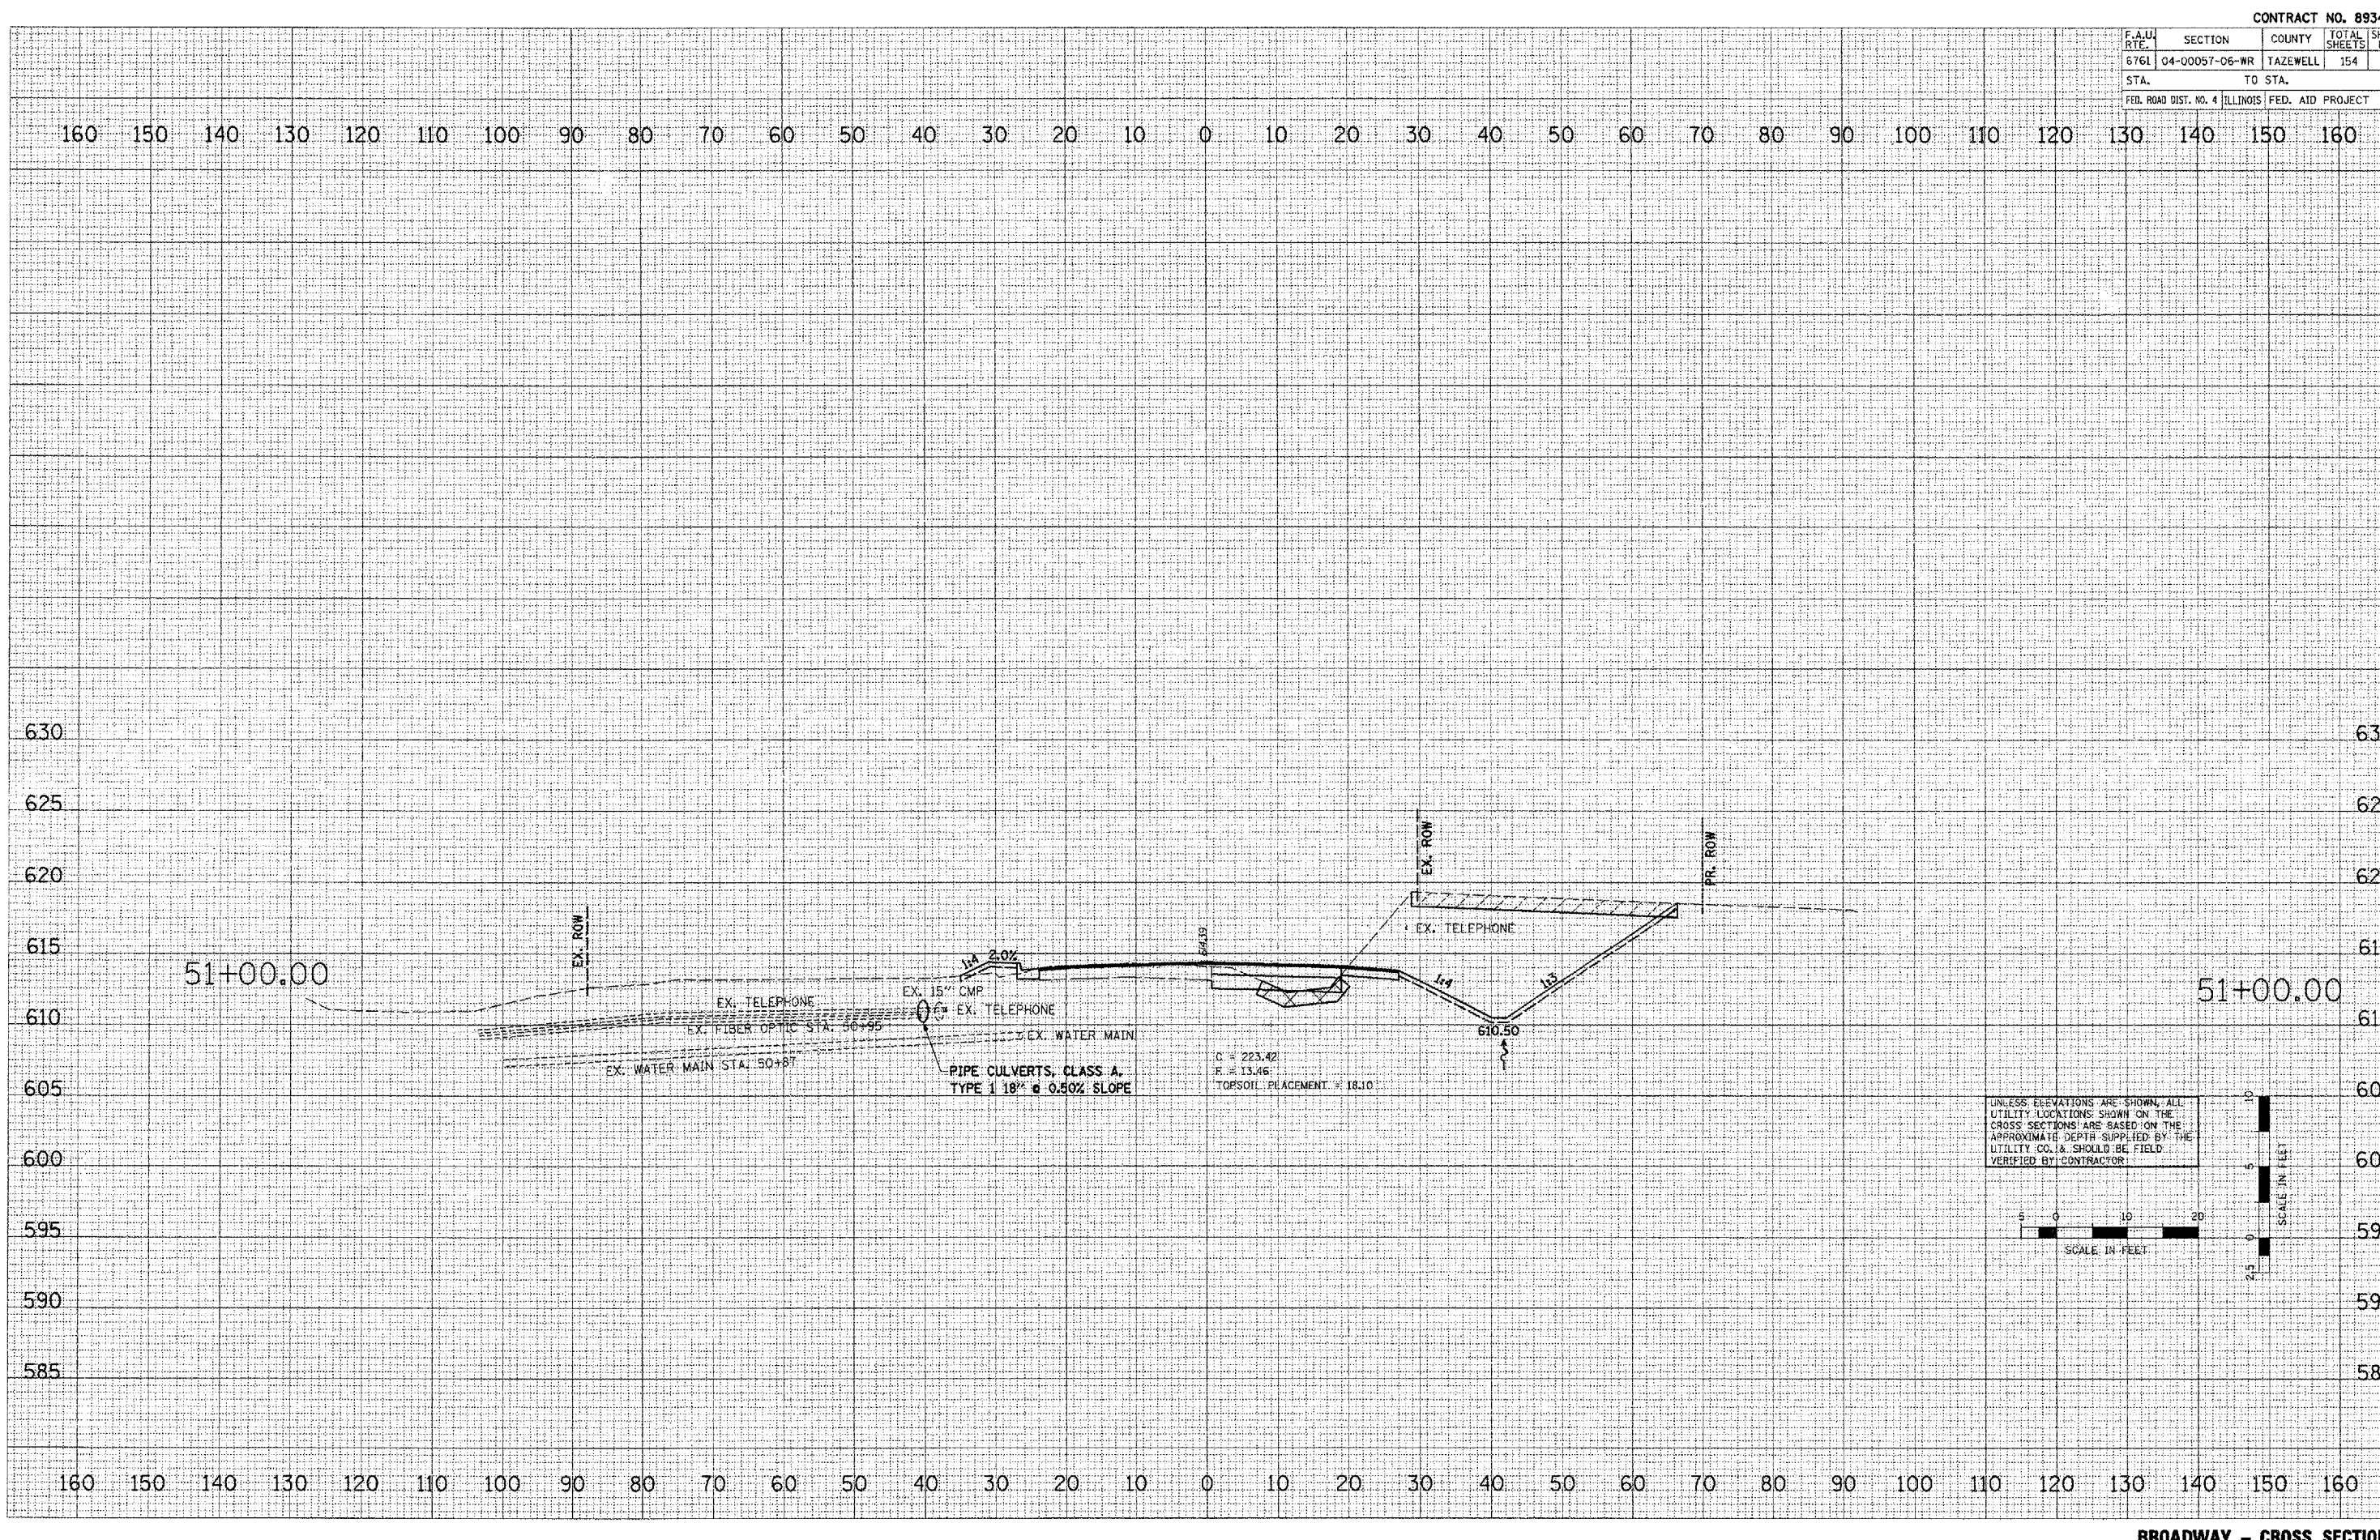

UNLESS ELEVATIONS ARE SHOWN, ALL UTILITY LOCATIONS SHOWN ON THE CROSS SECTIONS ARE BASED ON THE APPROXIMATE DEPTH SUPPLIED BY THE UTILITY CO. & SHOULD BE FIELD VERIFIED BY CONTRACTOR.

