

F.A.U. RTE.	SECTION	COUNTY	TOTAL SHEETS	SHEET NO.
6761	04-00057-06-WR	TAZEWELL	154	136
STA.	TO STA.			
FED. ROAD DIST. NO. 4 ILLINOIS FED. AID PROJECT				


DATE	BY

REVISIONS:  
 1. AREA CHECKED  
 2. AREA CHECKED  
 3. AREA CHECKED  
 4. AREA CHECKED

DATE	BY

ORIGINAL SURVEY PLOTTER  
 FILE NAME  
 USER NAME

PLOT DATE = 2/17/2008  
 FILE NAME = LV:\080903\04-00057-06-WR\PLAN\AS-PRD-BROADWAY-CROSS-SECTIONS-136.DWG  
 USER NAME = 3007

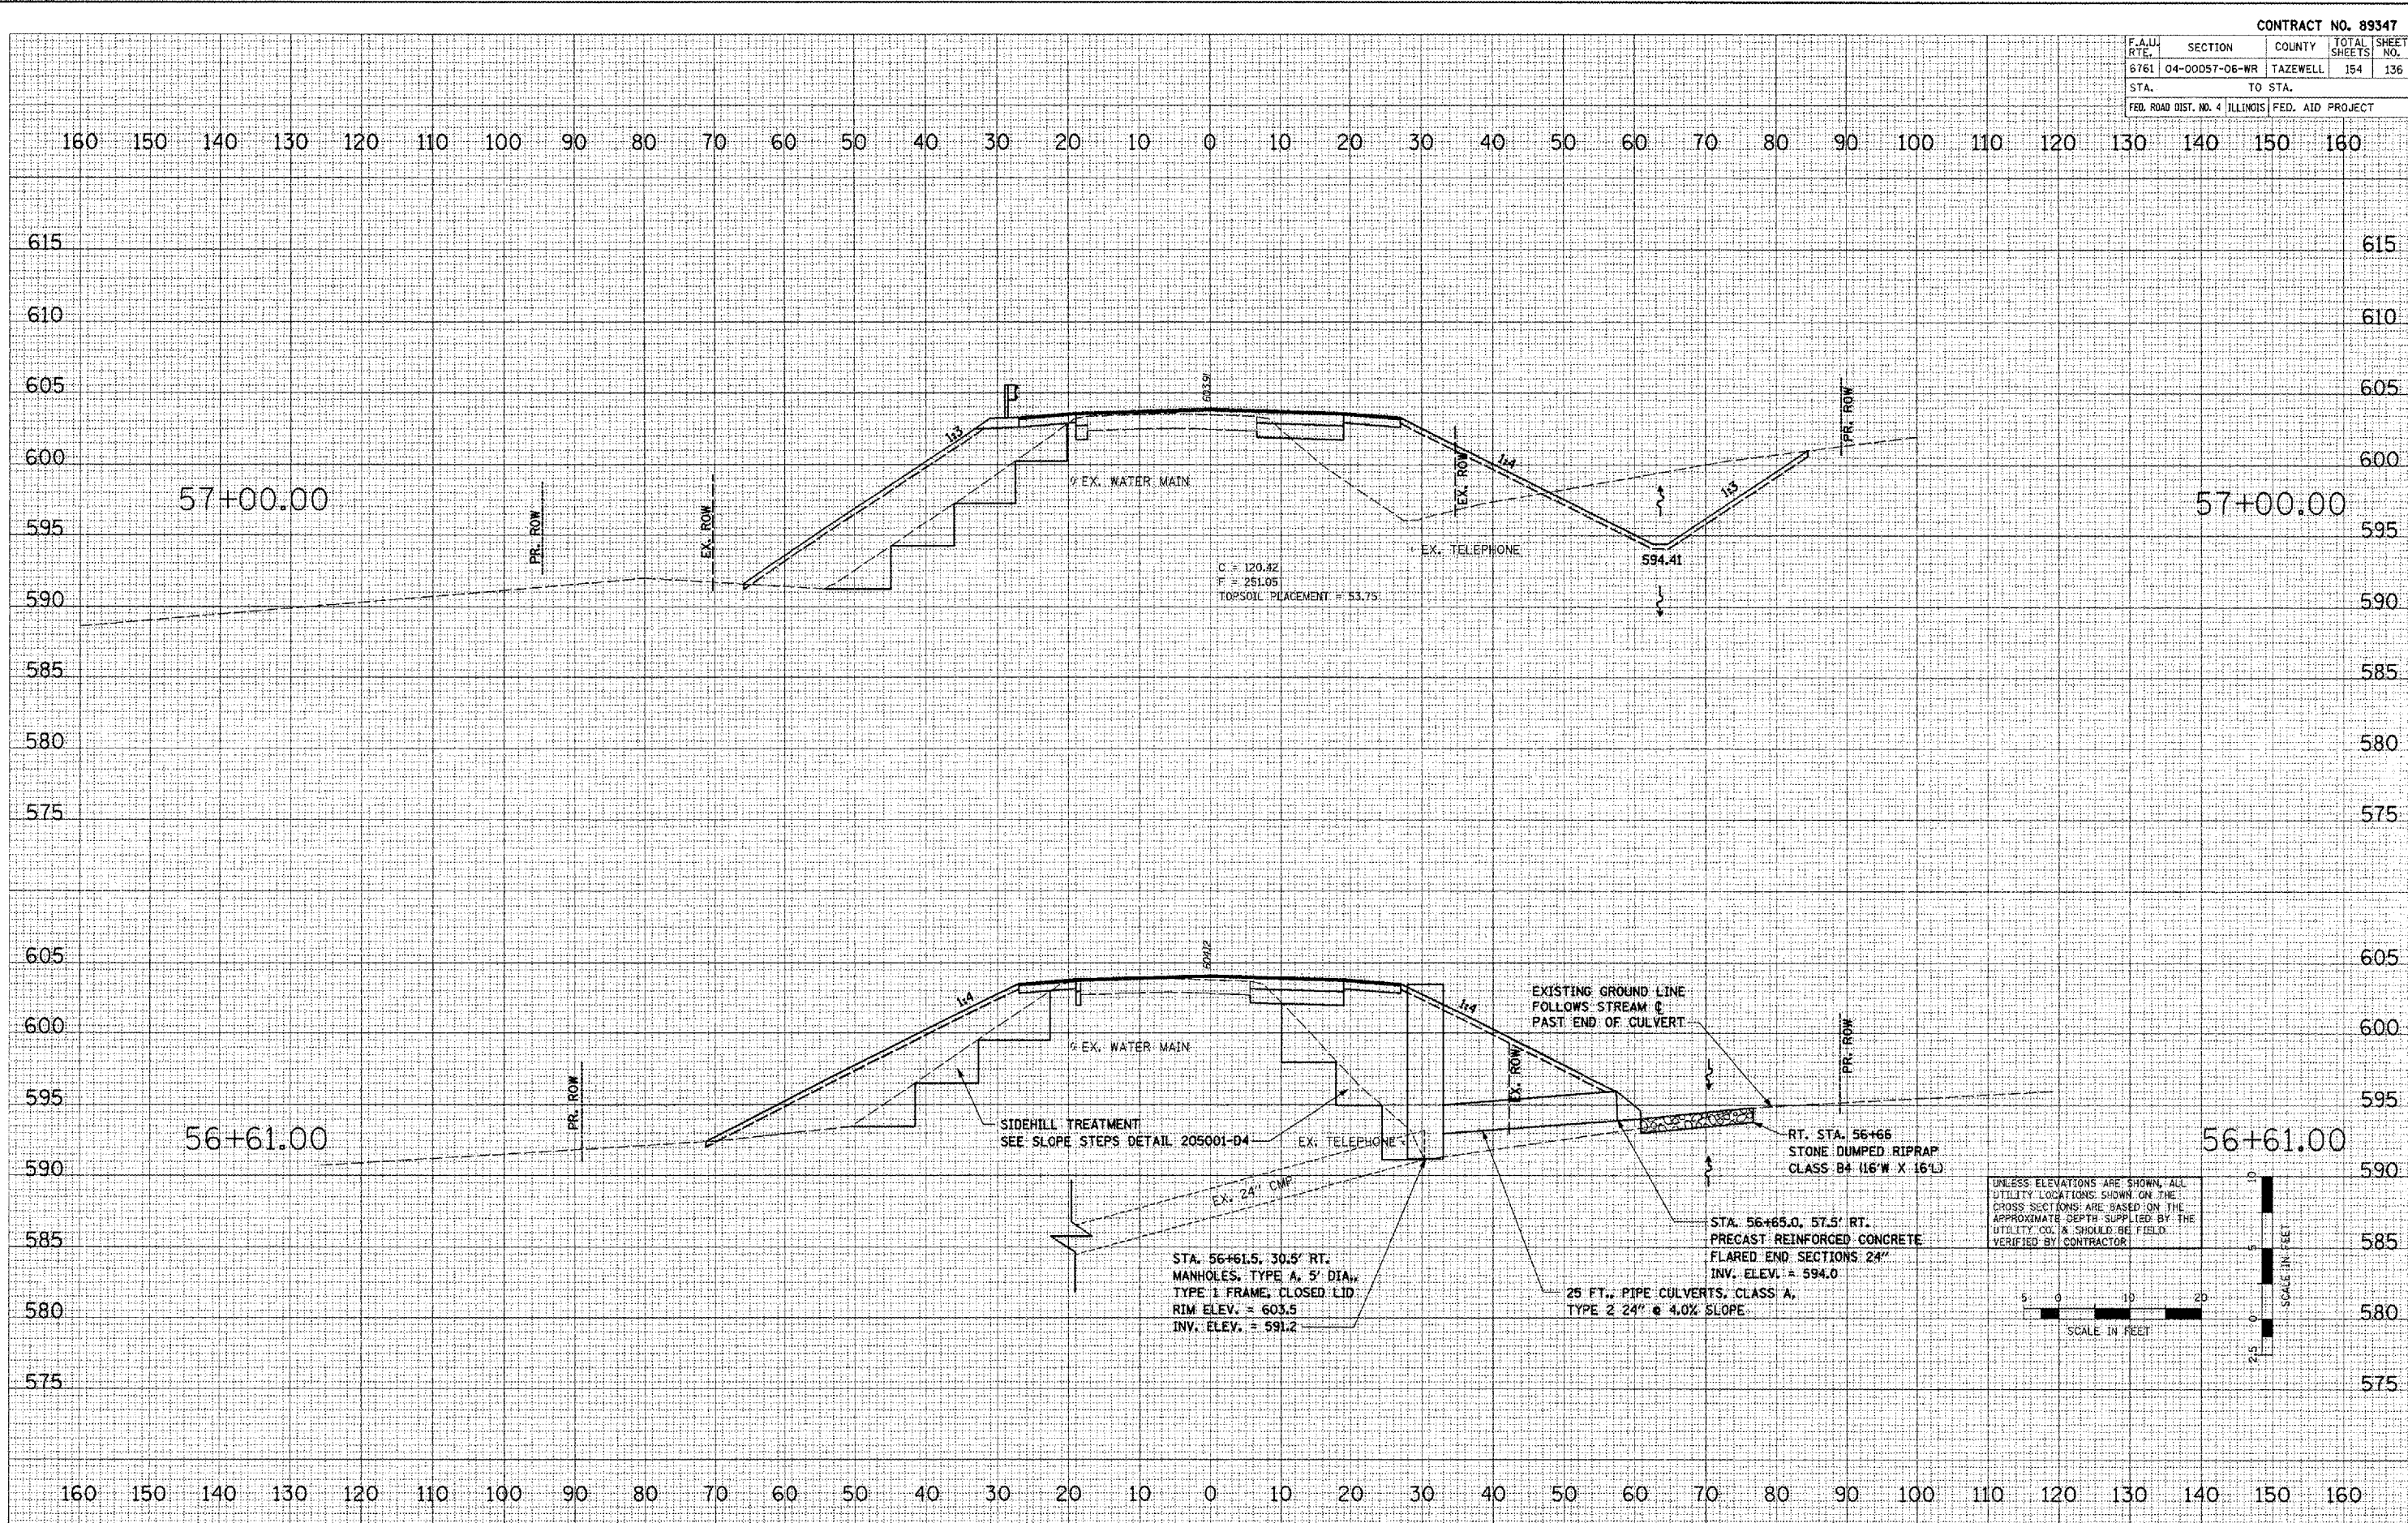

UNLESS ELEVATIONS ARE SHOWN, ALL UTILITY LOCATIONS SHOWN ON THE CROSS SECTIONS ARE BASED ON THE APPROXIMATE DEPTH SUPPLIED BY THE UTILITY CO. & SHOULD BE FIELD VERIFIED BY CONTRACTOR

SCALE IN FEET