


CONTRACT NO. 89347				
F.A.J. RTE.	SECTION	COUNTY	TOTAL SHEETS	SHEET NO.
6761	04-00057-06-WR	TAZEWELL	154	143
STA.		TO STA.		
FED. ROAD DIST. NO. 4 ILLINOIS FED. AID PROJECT				

DATE: _____ BY: _____
 ORIGINAL SURVEY PLOTTED _____
 FINAL SURVEY PLOTTED _____
 NOTE BOOK _____
 AREAS _____
 LINES CHECKED _____

DATE: _____ BY: _____
 ORIGINAL SURVEY PLOTTED _____
 FINAL SURVEY PLOTTED _____
 NOTE BOOK _____
 AREAS _____
 LINES CHECKED _____

PLOT DATE = 2/8/2008
 FILE NAME = L:\2008\02\7\ROAD\PLAN\5\5-PRO-BROADWAY-CROSS SECTIONS.dwg
 USER NAME = EBT

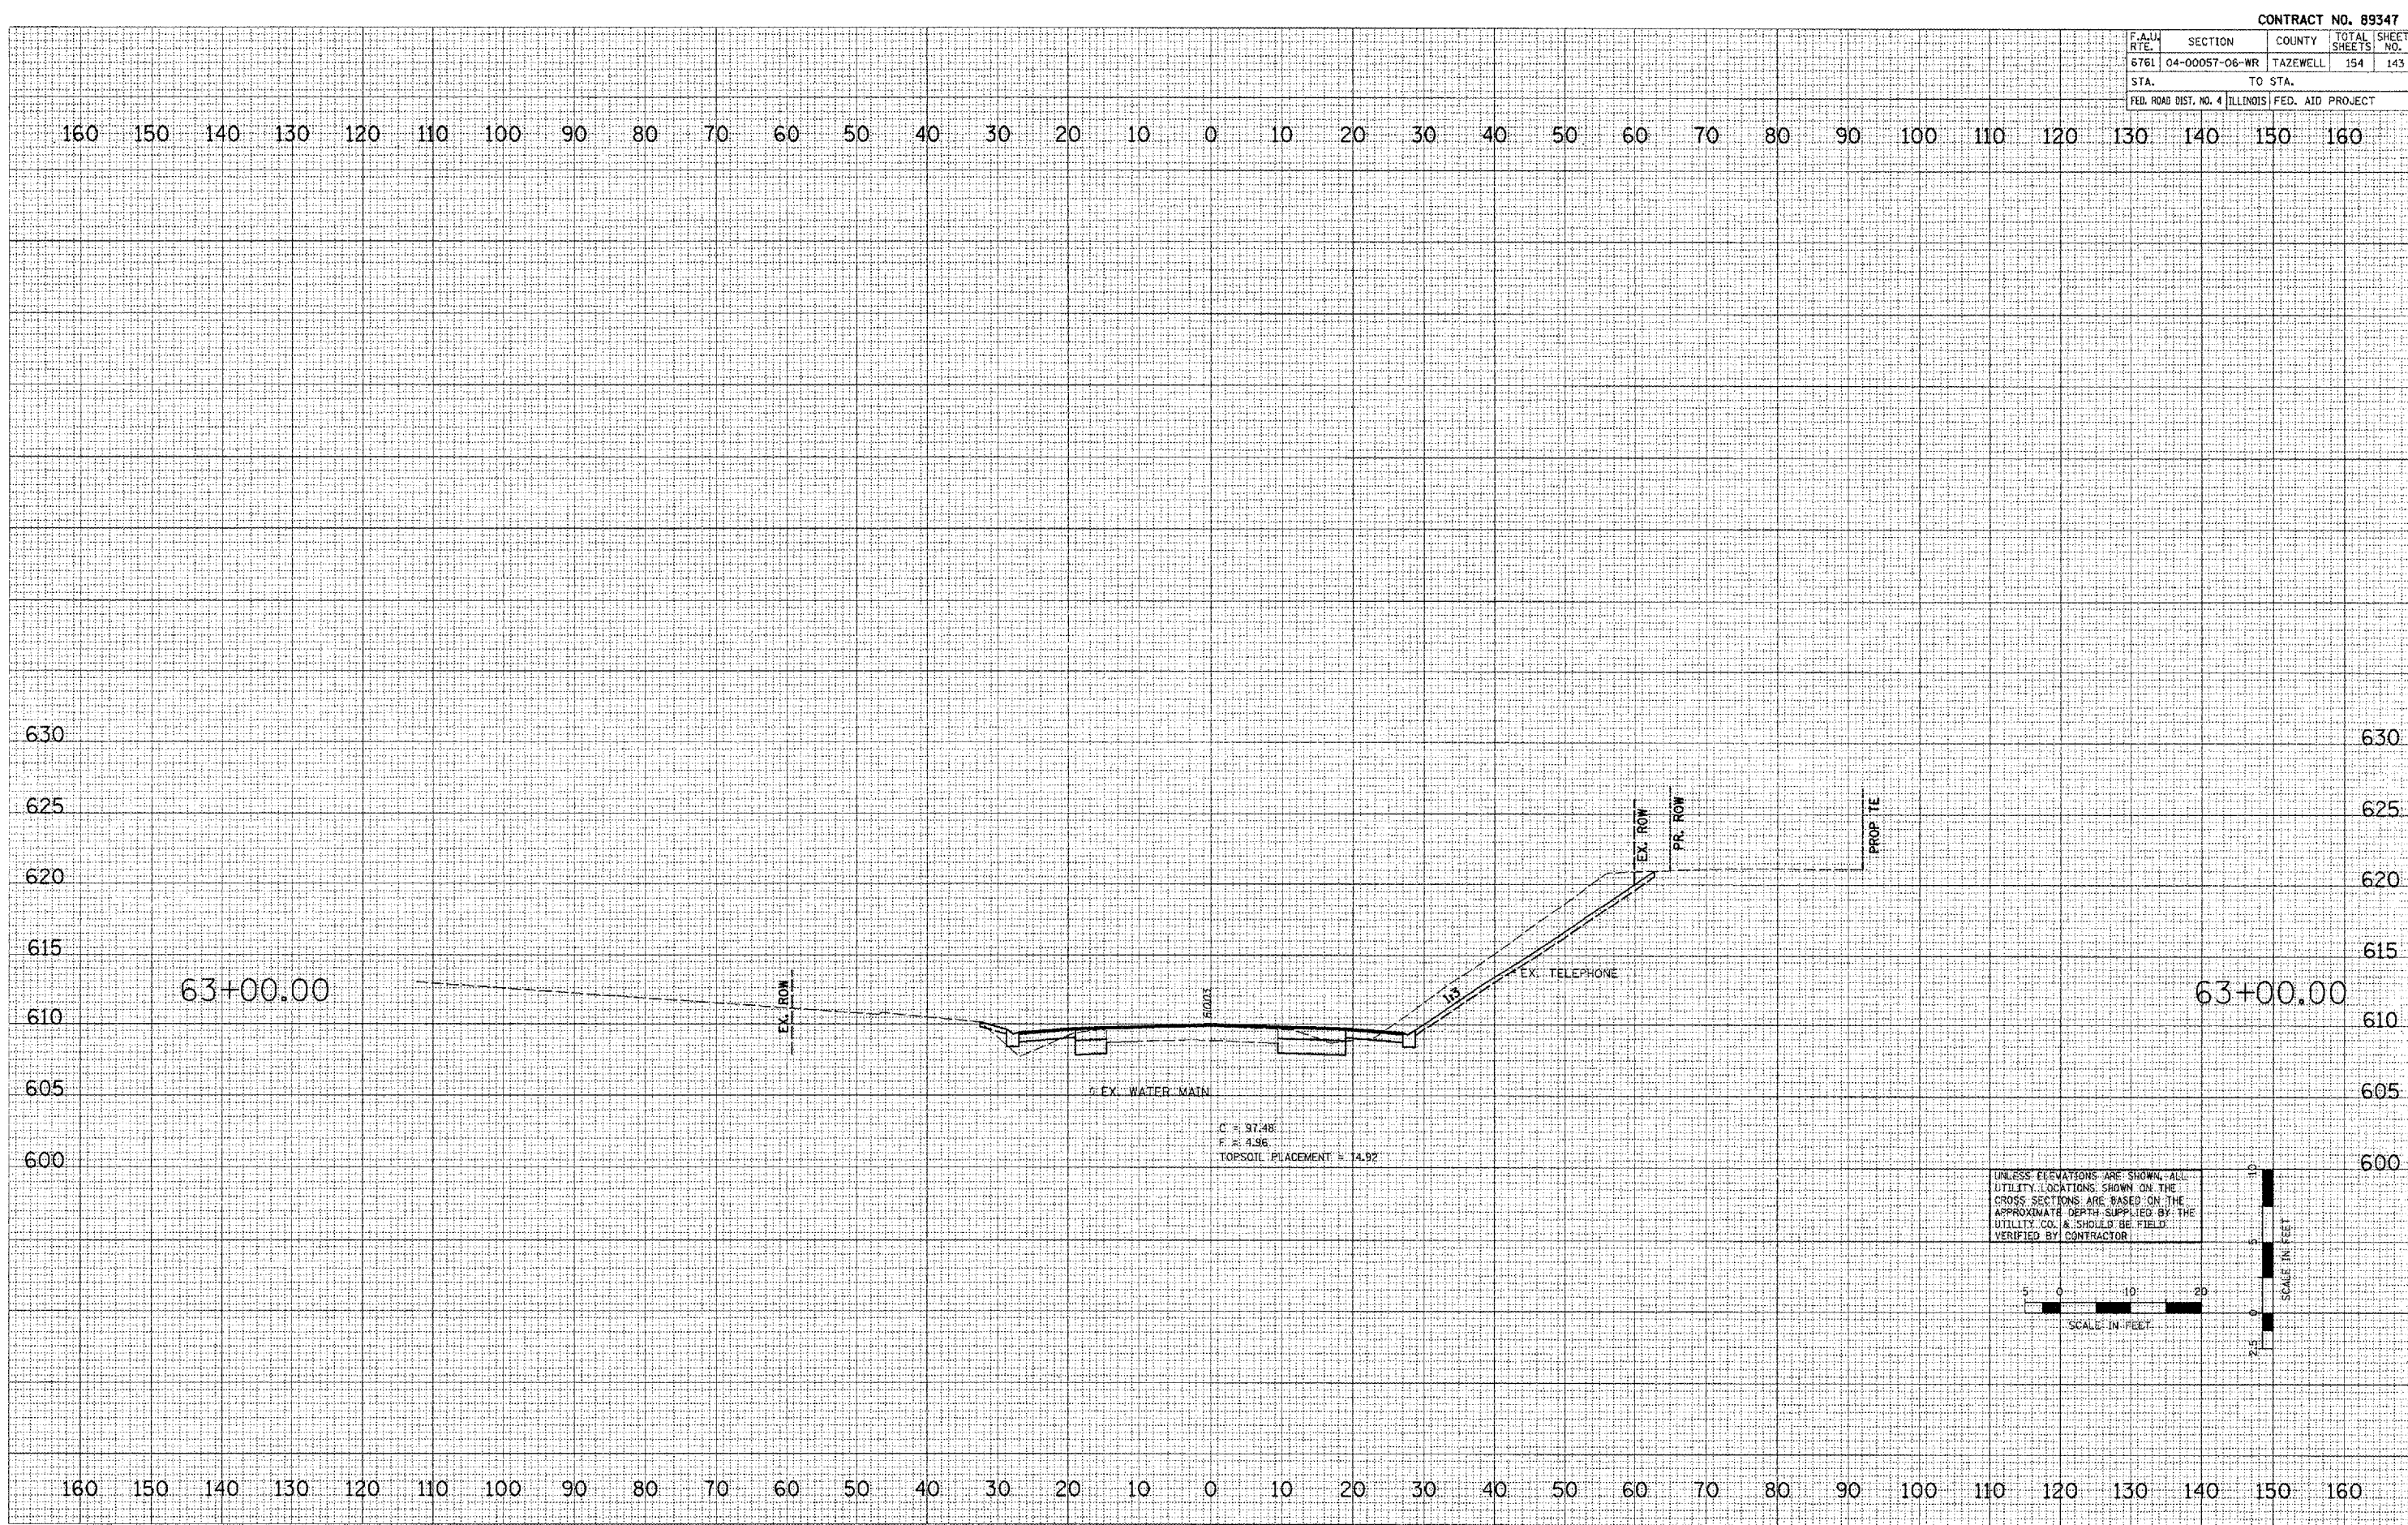

BROADWAY - CROSS SECTIONS