


CONTRACT NO. 89347				
F.A.U. NO.	SECTION	COUNTY	TOTAL SHEETS	SHEET NO.
6761	04-00057-06-WR	TAZEWELL	154	151
STA.		TO STA.		
FDL ROAD DIST. NO. 4 ILLINOIS FED. AID PROJECT				

DATE: \_\_\_\_\_ BY: \_\_\_\_\_  
 CHECKED: \_\_\_\_\_  
 PLOTTED: \_\_\_\_\_  
 NOTE BOOK: \_\_\_\_\_  
 AREAS CHECKED: \_\_\_\_\_

DATE: 2/8/2008 BY: \_\_\_\_\_  
 FILE NAME: L:\2008\89347\ROAD\PLAN\AS-110-DRAWING.DWG  
 USER: \_\_\_\_\_

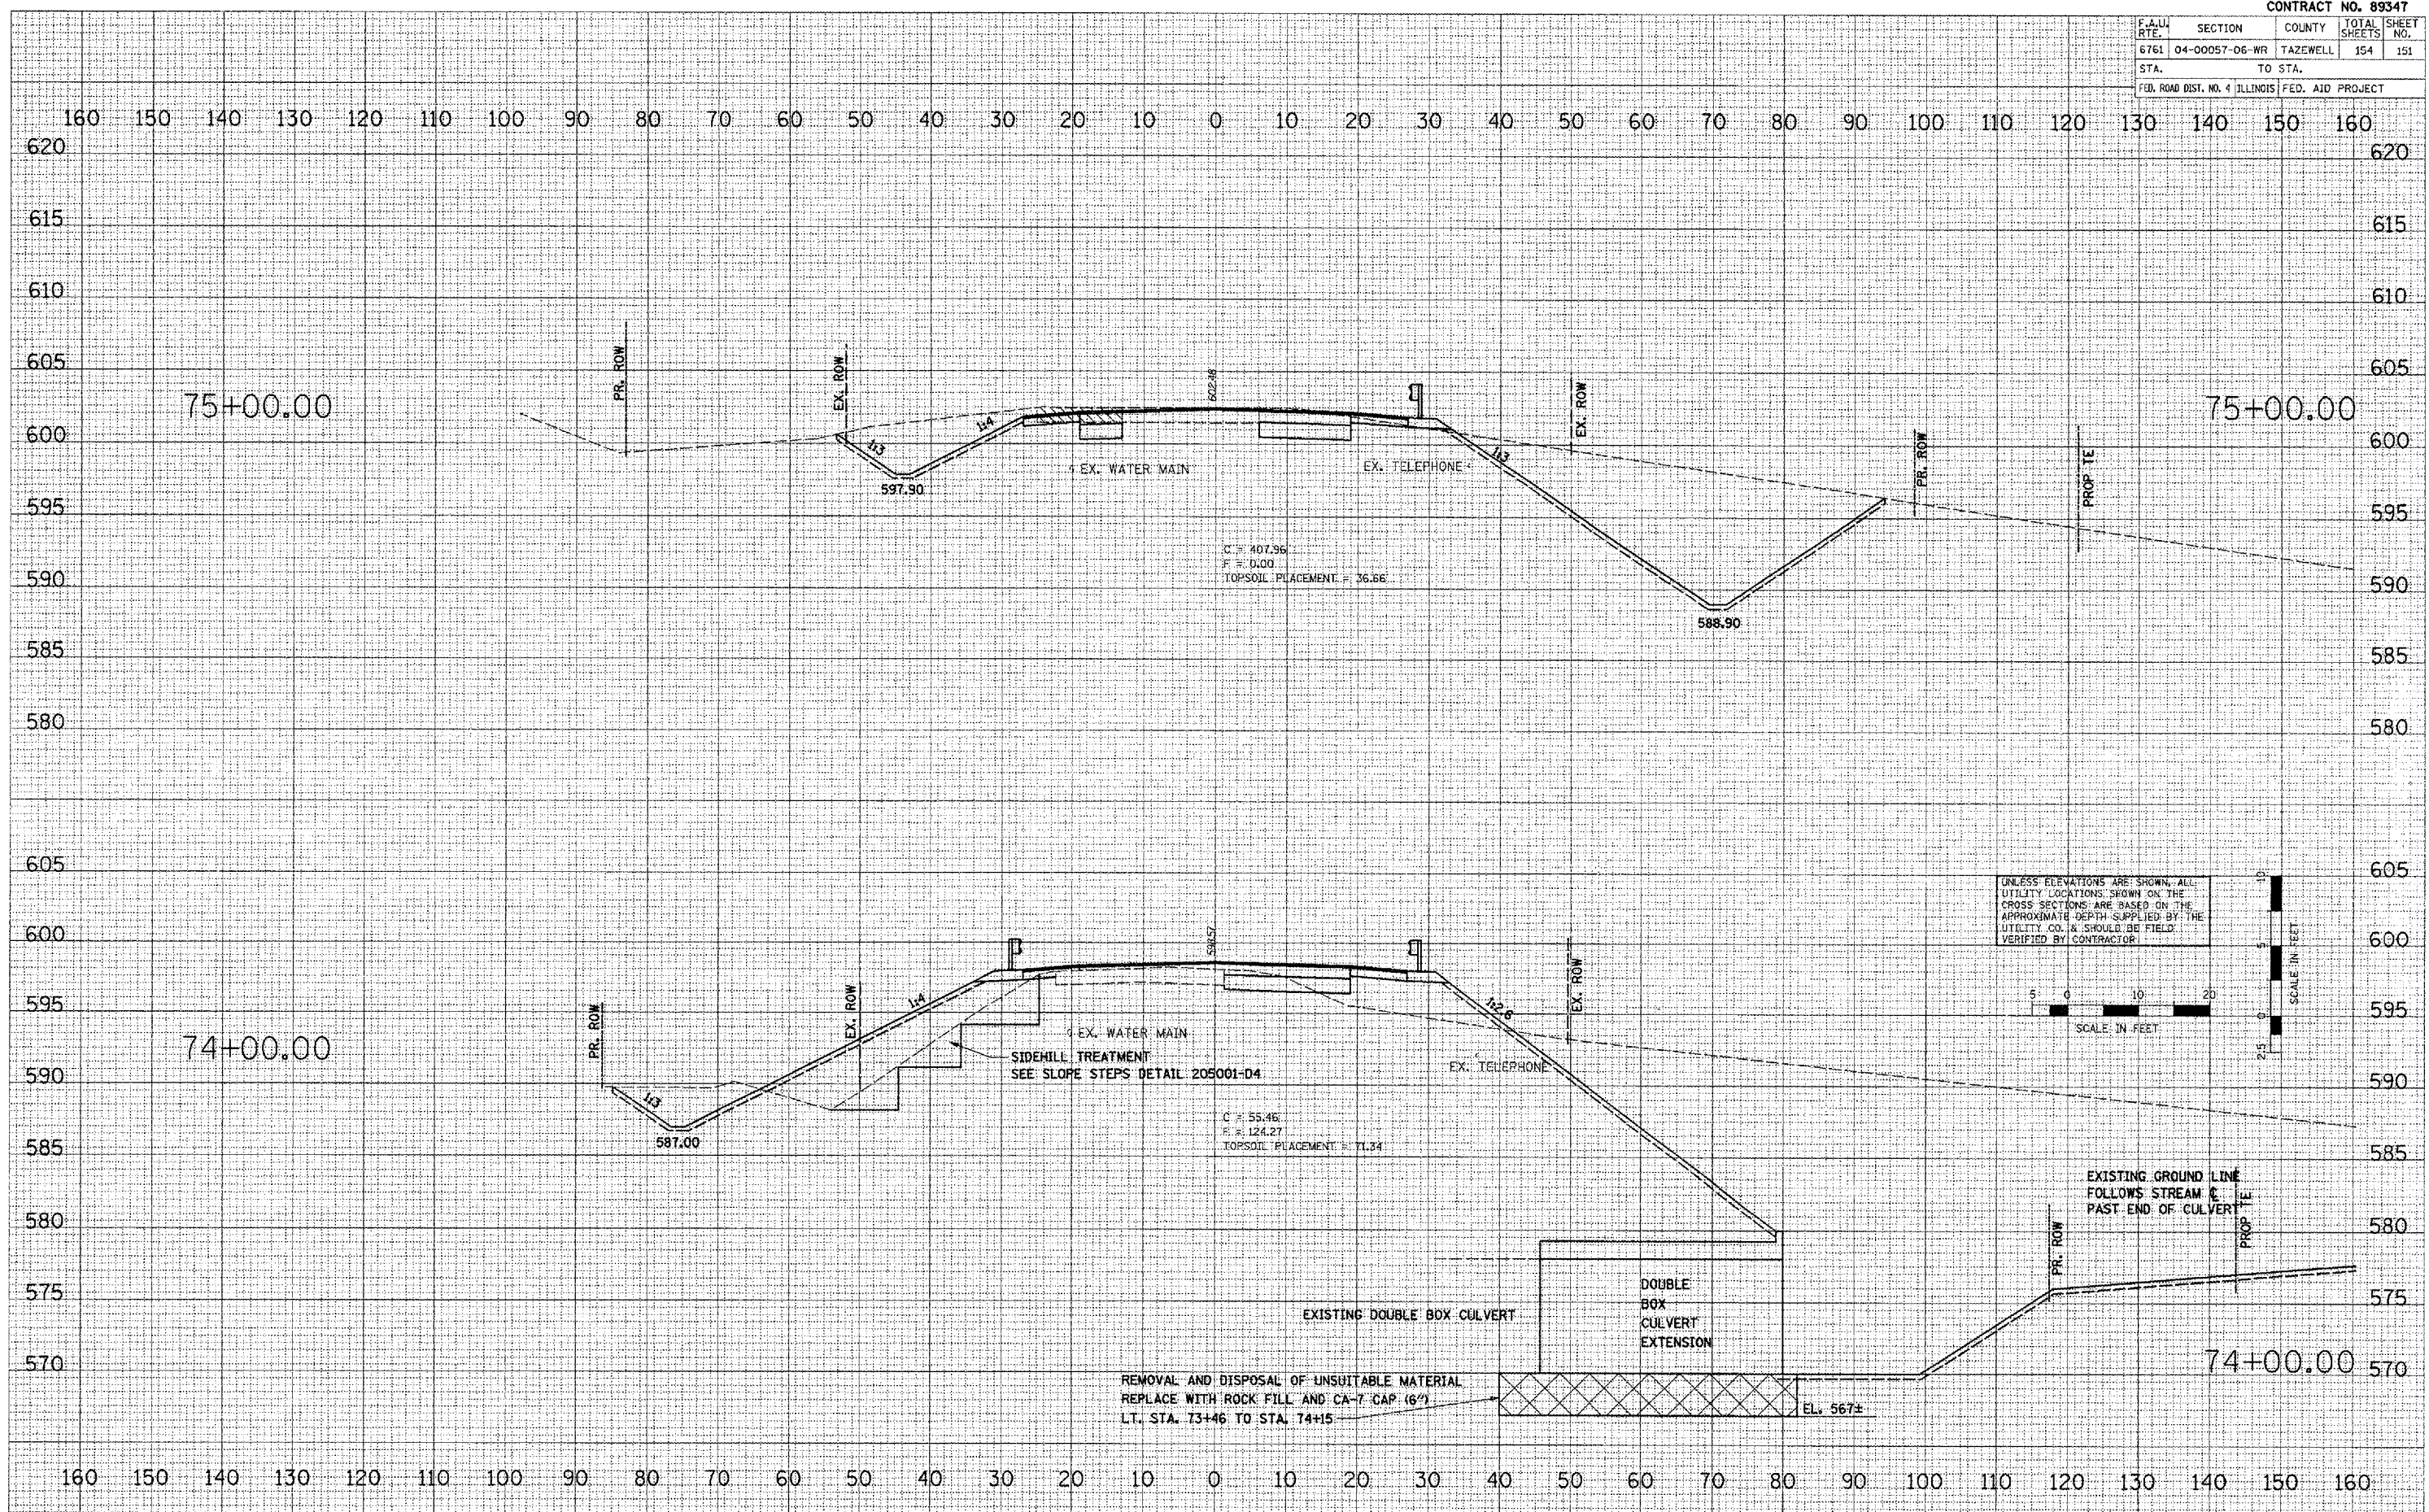

BROADWAY - CROSS SECTIONS