


F.A. RTE.	SECTION	COUNTY	TOTAL SHEETS	SHEET NO.
C.H. 7	03-00147-01-BR	STARK	25	22
STA. 152+00		TO STA. 152+50		
ROAD DIST. ILLINOIS		CONTRACT NO. 89452		

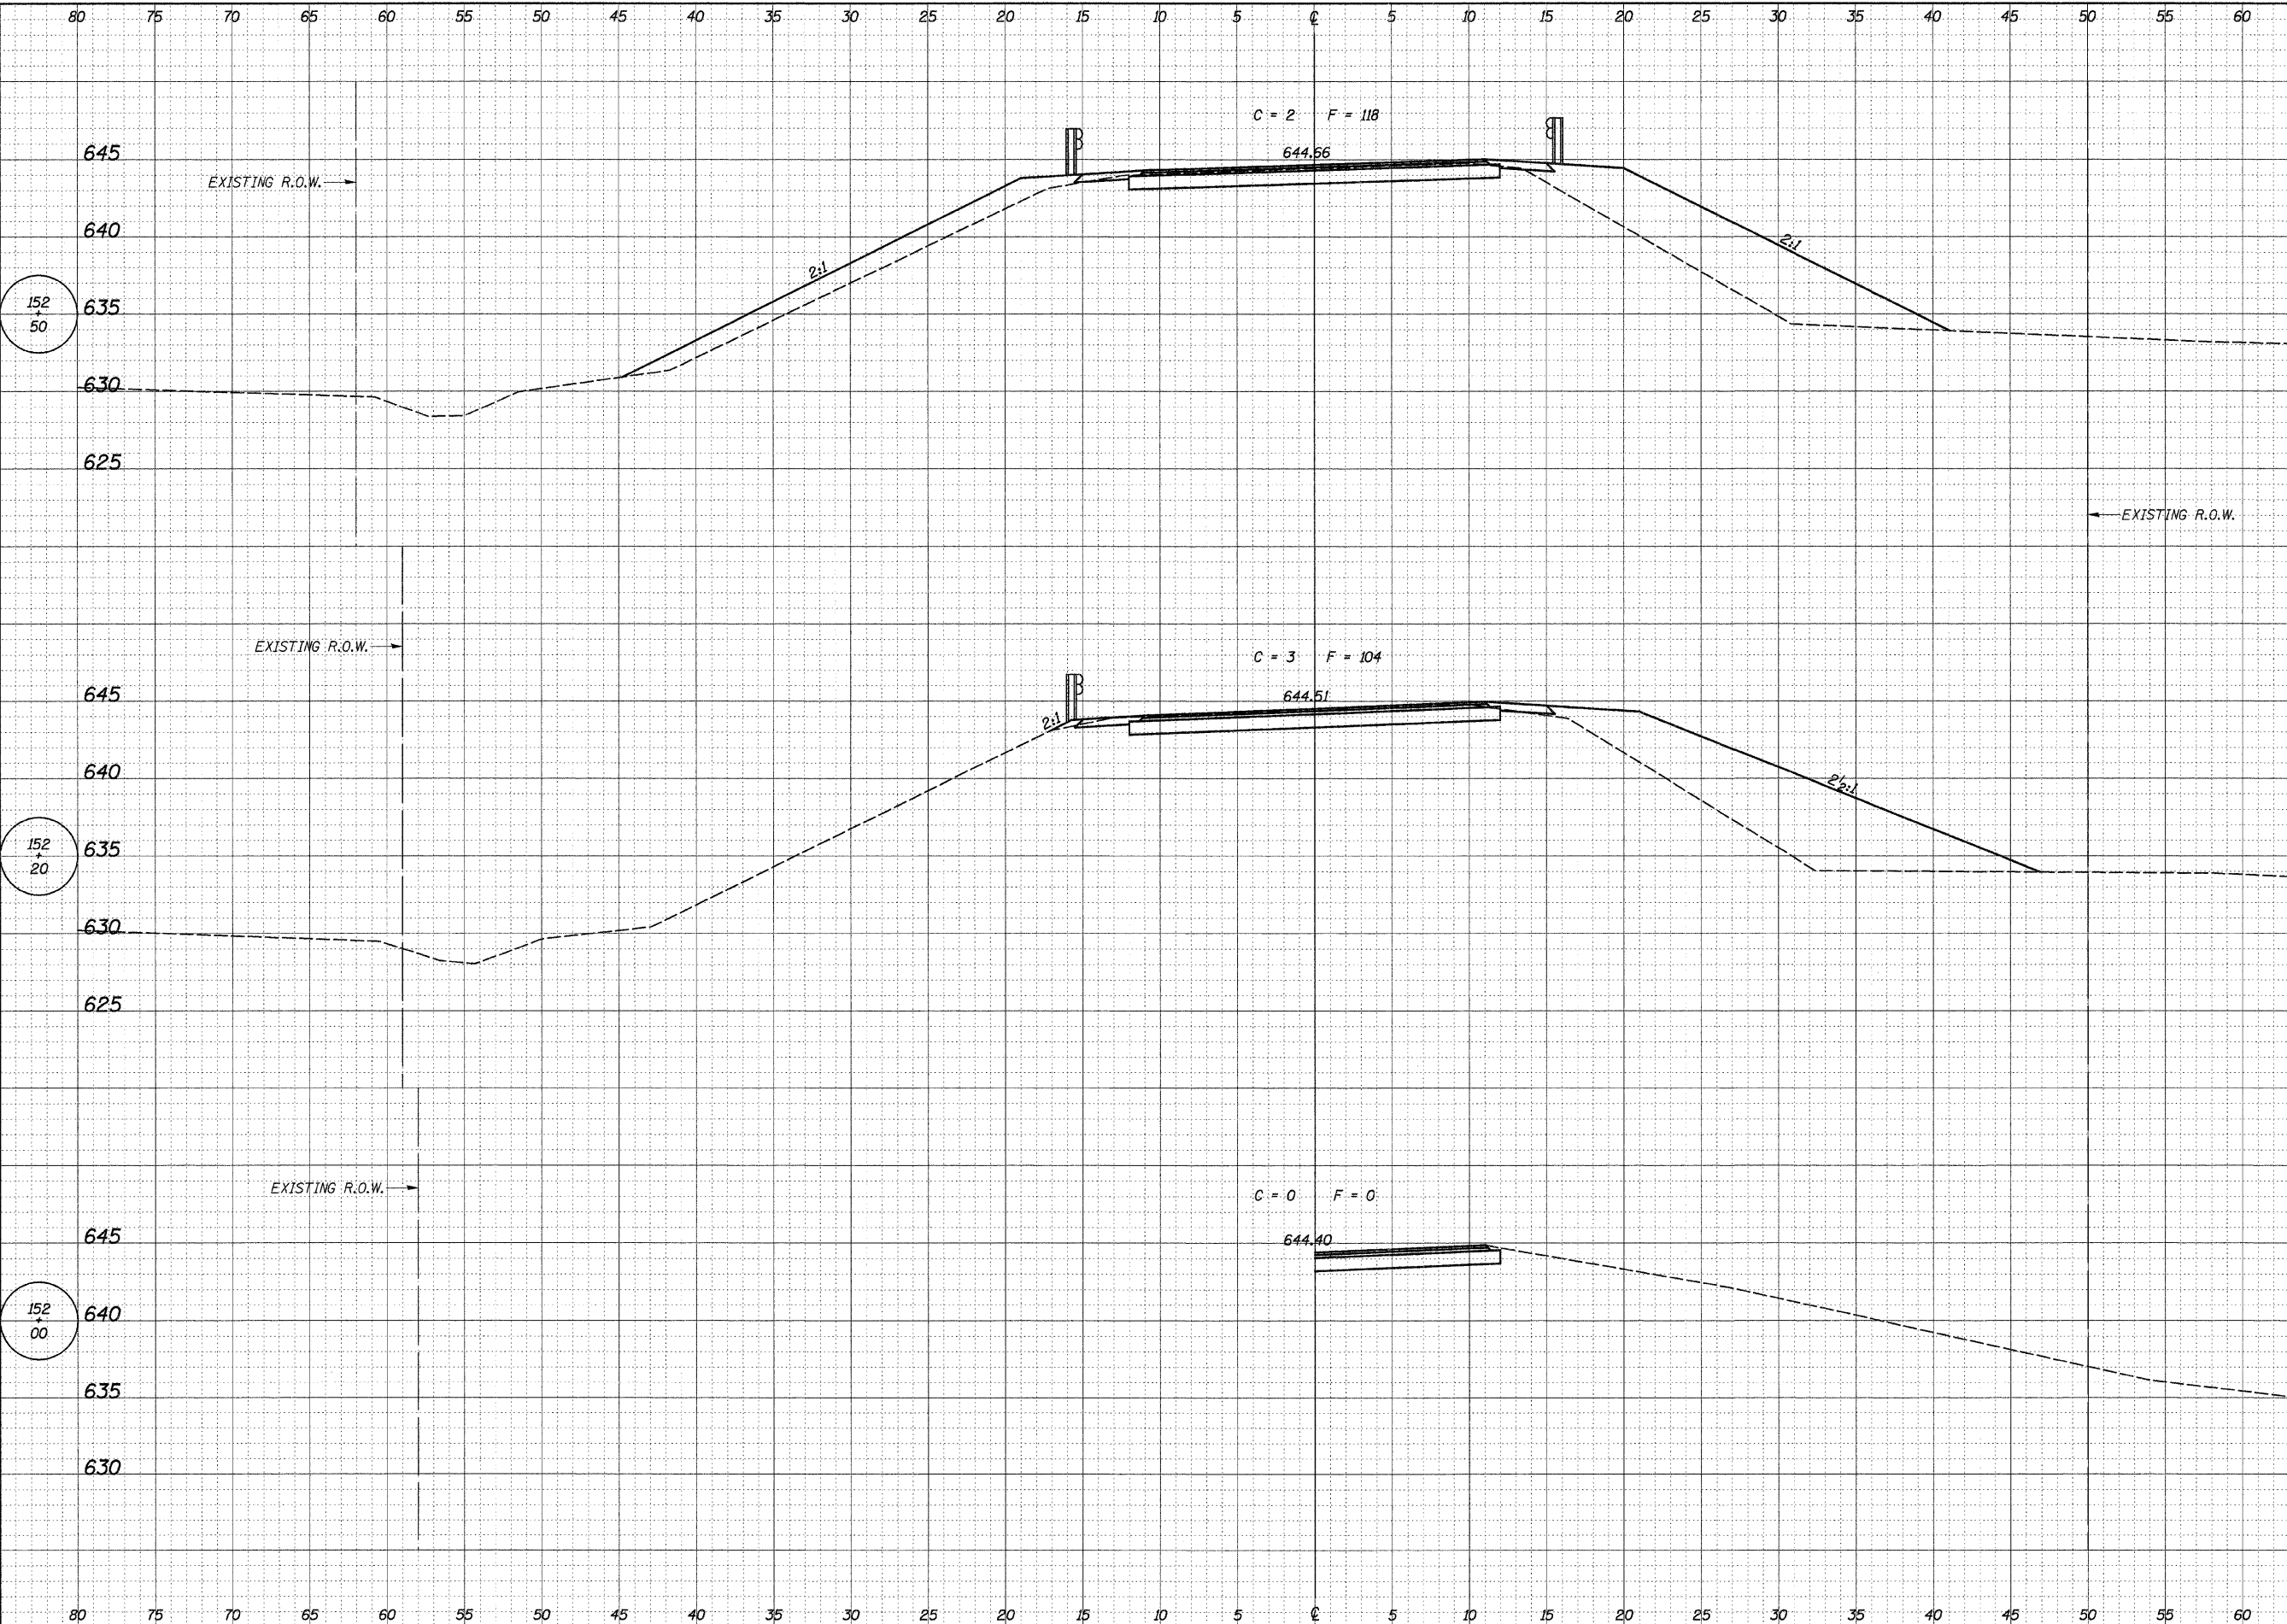

DATE	BY
FINISHED SURVEY	PLOTTED
NOTE BOOK	TEMPLATE
AREAS CHECKED	AREAS CHECKED
NO.	

DATE	BY
05/12/06	S.A.P.
ORIGINAL SURVEY	PLOTTED
NOTE BOOK	TEMPLATE
AREAS CHECKED	AREAS CHECKED
NO.	