


F.I. R/W	SECTION	COUNTY	TOTAL SHEETS	SHEET NO.
C.H. 7	03-00147-01-BR	STARK	25	24
STA. 154+40		TO STA. 157+50		
ROAD DIST. ILLINOIS		CONTRACT NO. 89452		

DATE	BY
REVISIONS	
NO.	DESCRIPTION
FINAL SURVEY NOTE BOOK NO.	

DATE	BY
05/12/06	S.A.P.
REVISIONS	
NO.	DESCRIPTION
ORIGINAL SURVEY NOTE BOOK NO.	

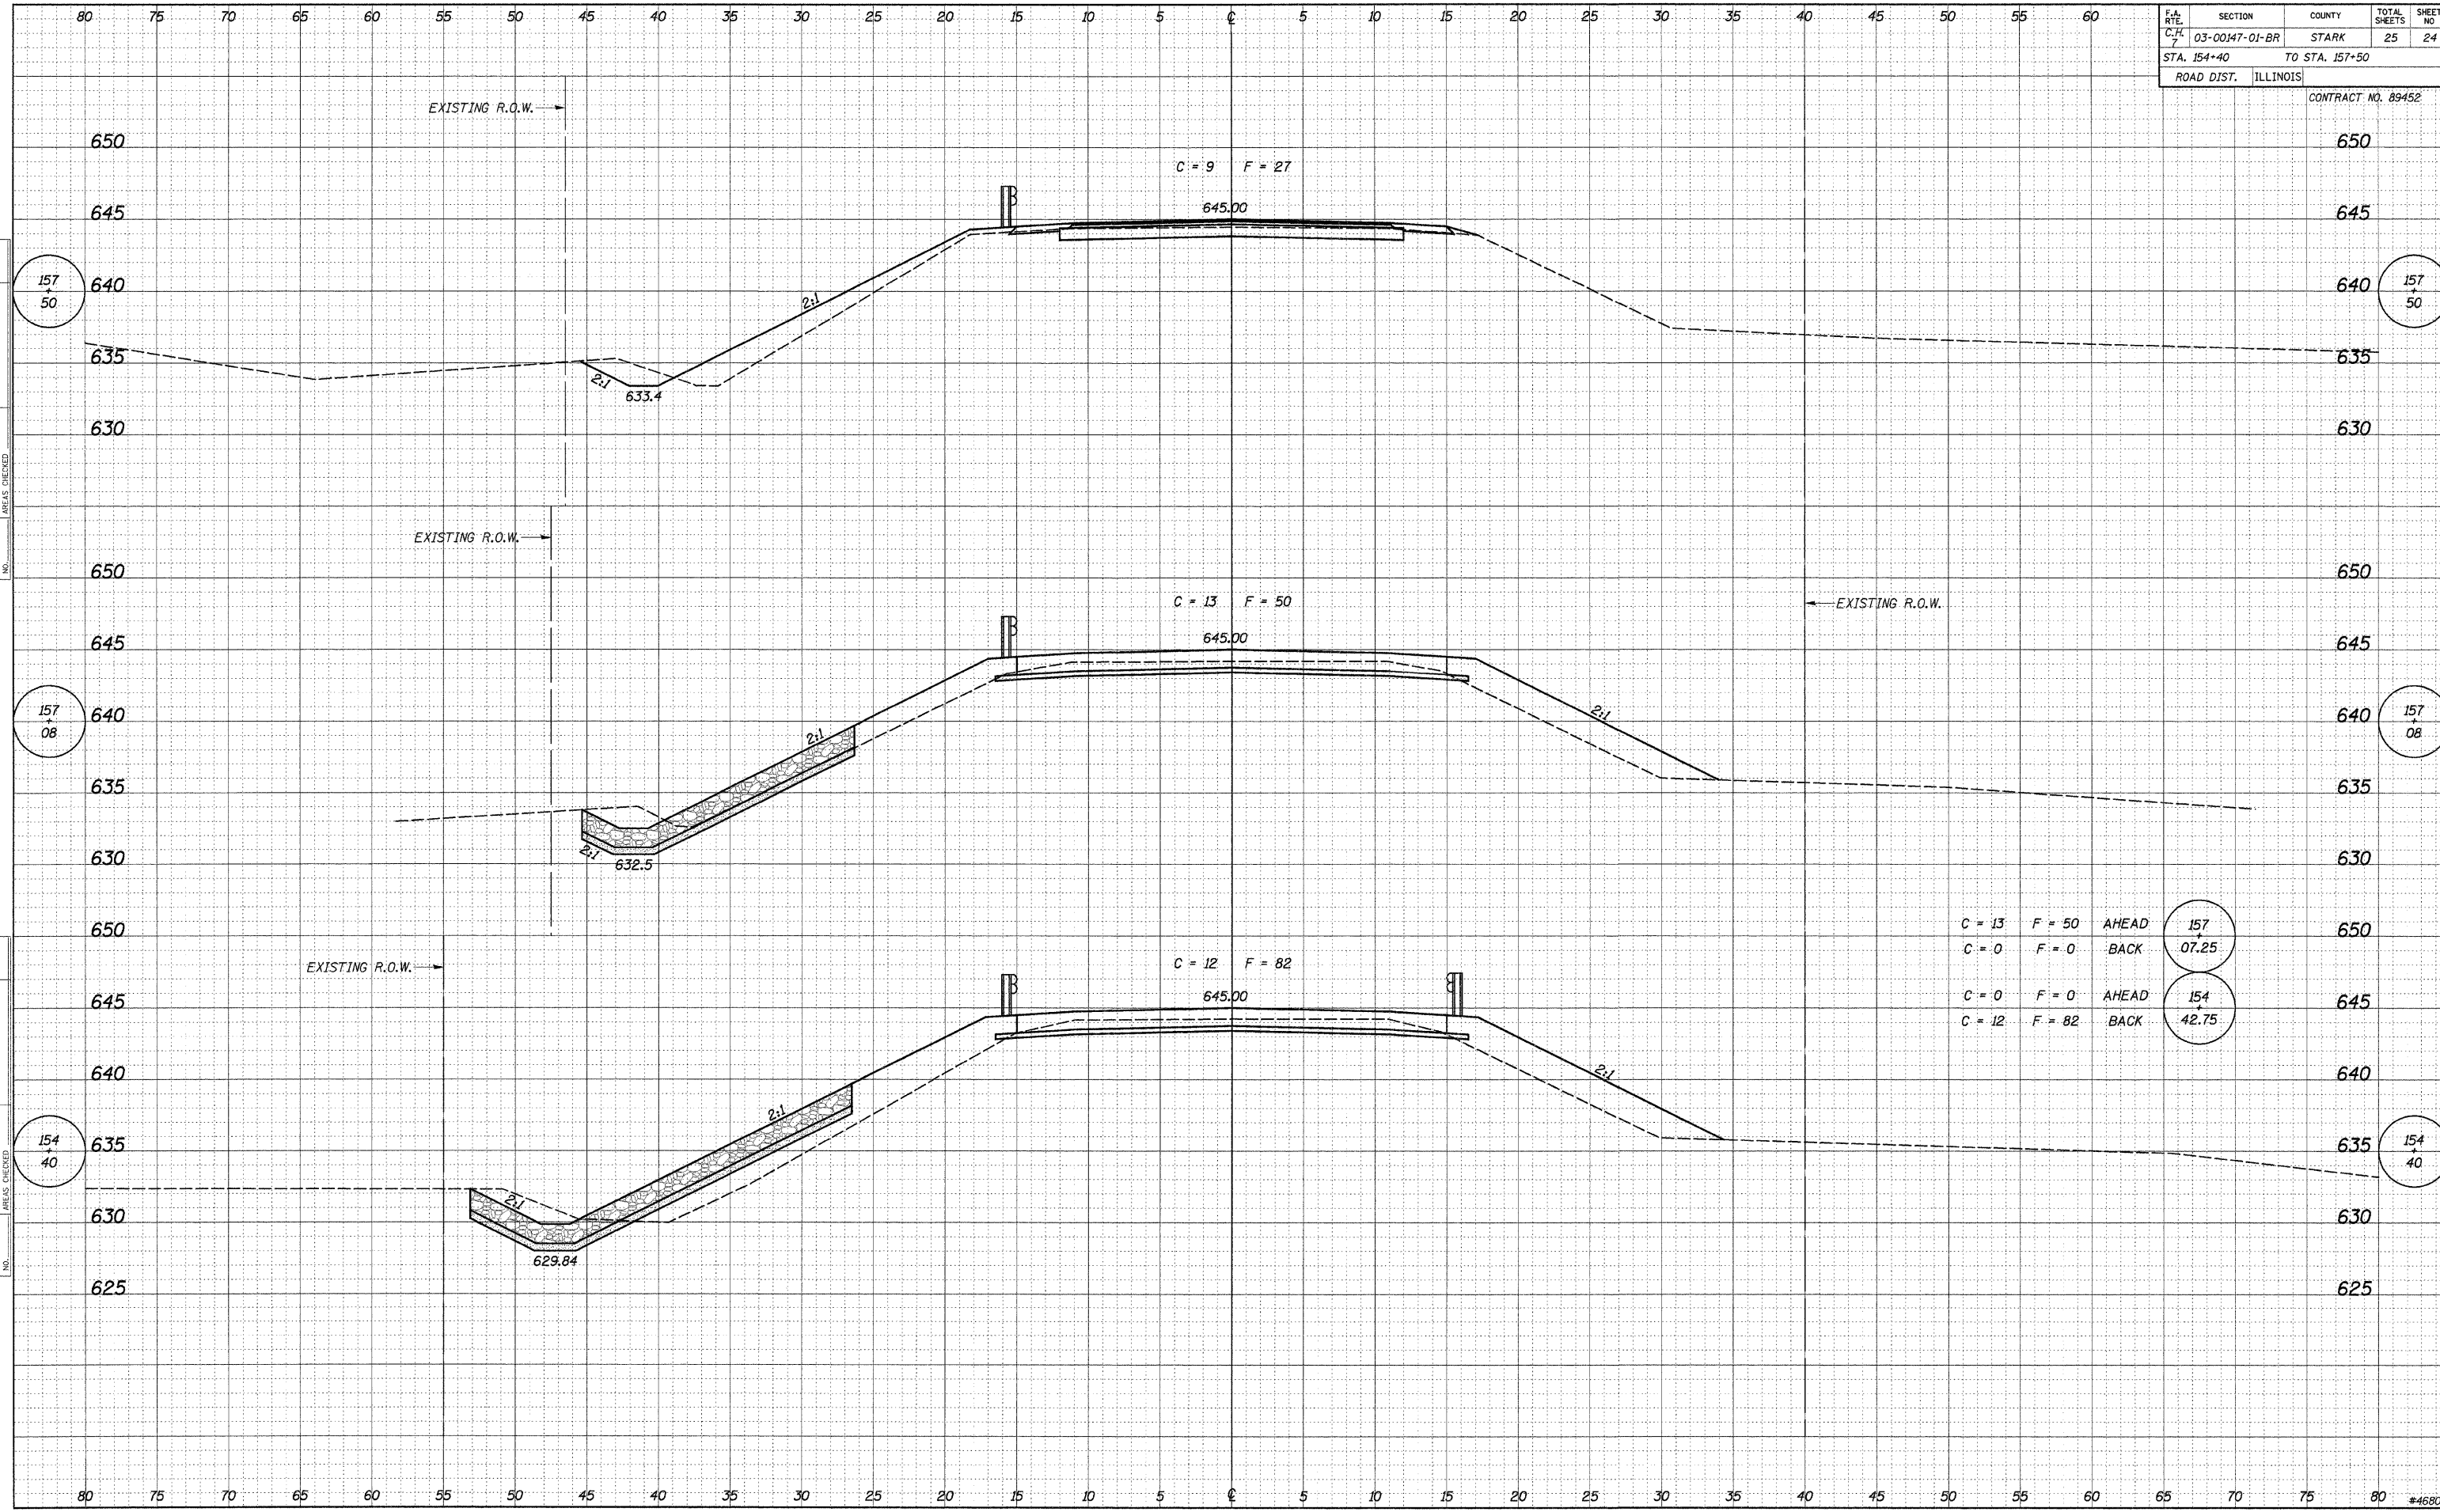

C = 13	F = 50	AHEAD	157
C = 0	F = 0	BACK	07.25
C = 0	F = 0	AHEAD	154
C = 12	F = 82	BACK	42.75