


DATE	
BY	
REVISION	
NO.	
PLAN	
NOTEBOOK	
NO.	

CHASTAIN
ENGINEERING & ARCHITECTURE
INCORPORATED
1111 N. WILSON AVENUE
CHICAGO, ILLINOIS 60642
TEL: 312.467.1111
FAX: 312.467.1112


DATE	
BY	
REVISION	
NO.	
PROFILE	
NOTEBOOK	
NO.	

ROUTE NO.	SECTION	COUNTY	TOTAL SHEETS	SHEET NO.
CH 11	#	EDGAR	160	18
STA. TO STA.				
FED. RD. DIST. NO. 7 ILLINOIS PROJECT				
#05-00092-01-PV				

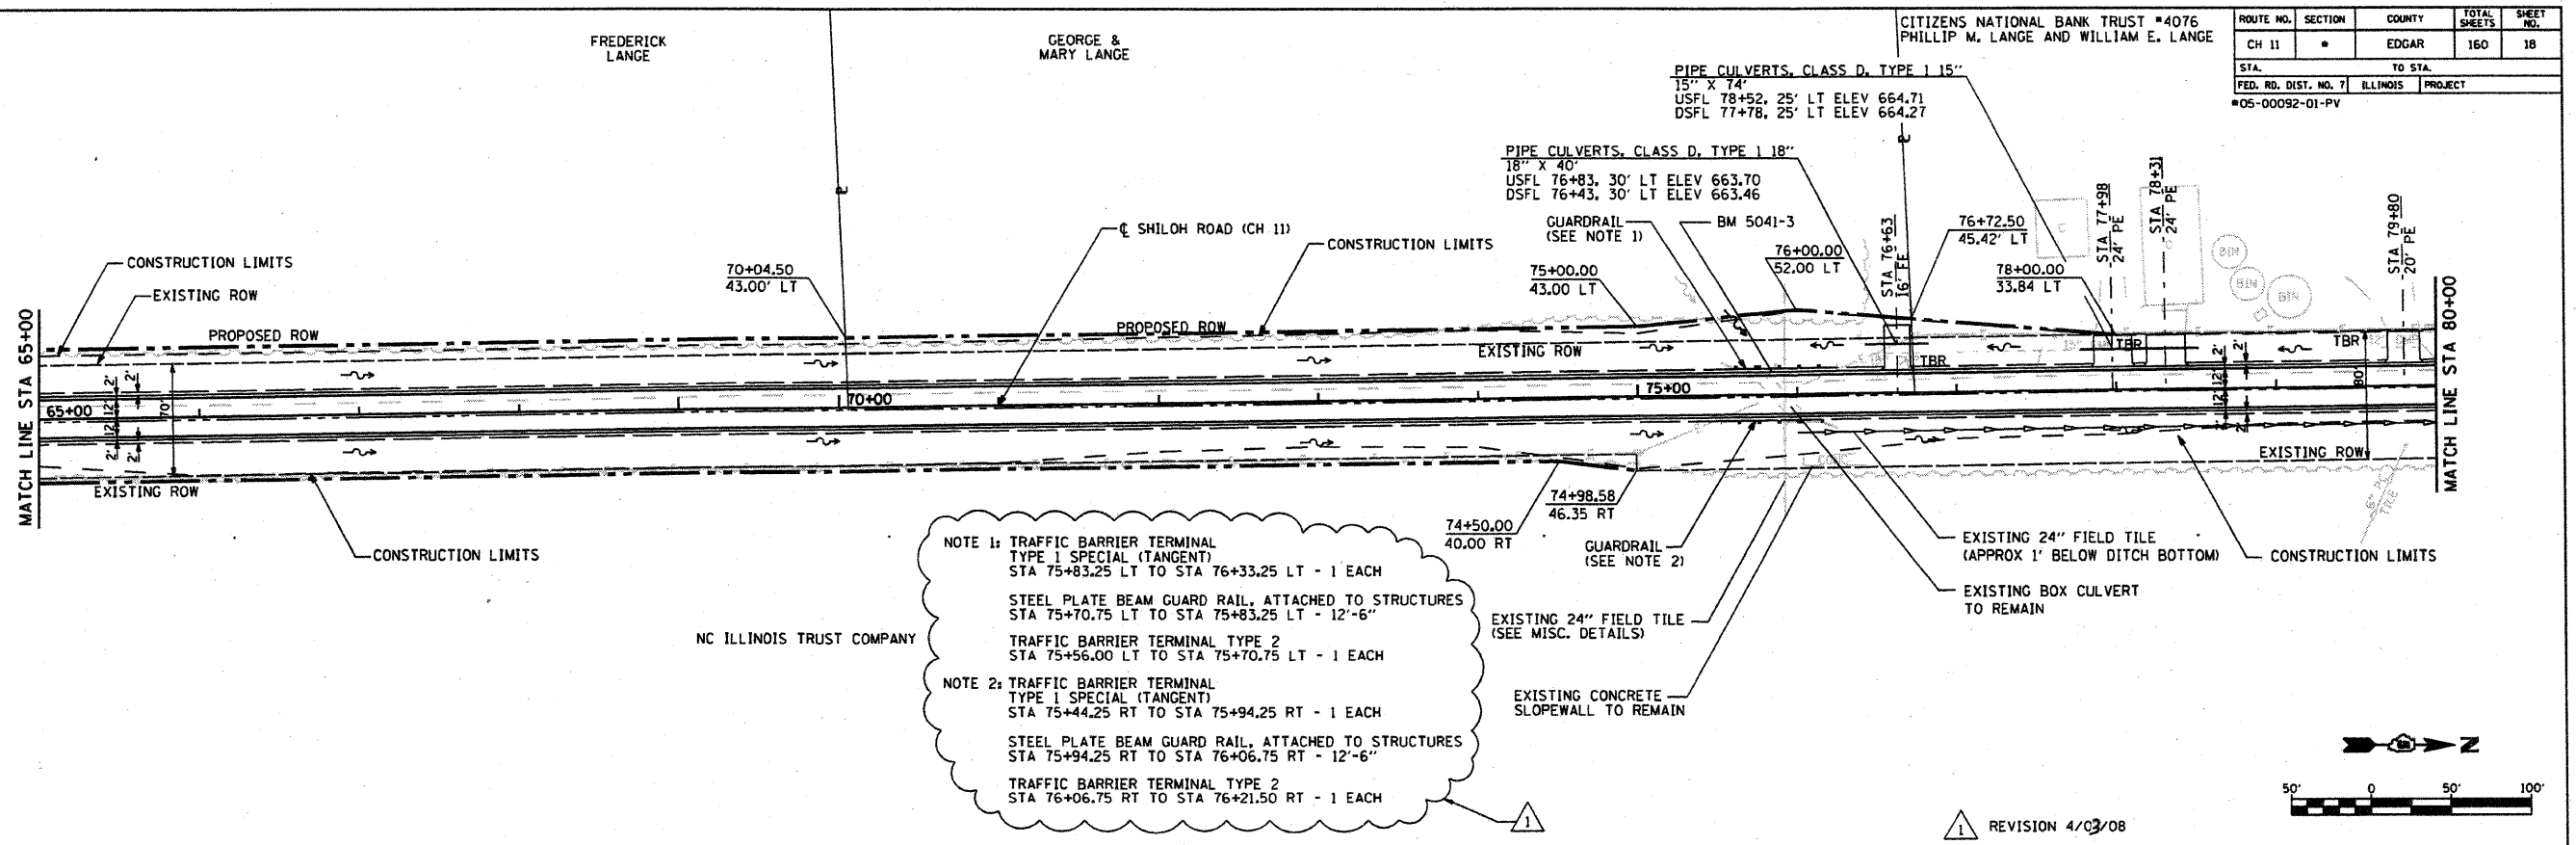


NOTE 1: TRAFFIC BARRIER TERMINAL TYPE 1 SPECIAL (TANGENT) STA 75+83.25 LT TO STA 76+33.25 LT - 1 EACH
 STEEL PLATE BEAM GUARD RAIL, ATTACHED TO STRUCTURES STA 75+70.75 LT TO STA 75+83.25 LT - 12'-6"
 TRAFFIC BARRIER TERMINAL TYPE 2 STA 75+56.00 LT TO STA 75+70.75 LT - 1 EACH

NOTE 2: TRAFFIC BARRIER TERMINAL TYPE 1 SPECIAL (TANGENT) STA 75+44.25 RT TO STA 75+94.25 RT - 1 EACH
 STEEL PLATE BEAM GUARD RAIL, ATTACHED TO STRUCTURES STA 75+94.25 RT TO STA 76+06.75 RT - 12'-6"
 TRAFFIC BARRIER TERMINAL TYPE 2 STA 76+06.75 RT TO STA 76+21.50 RT - 1 EACH

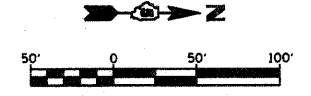

REVISION 4/03/08

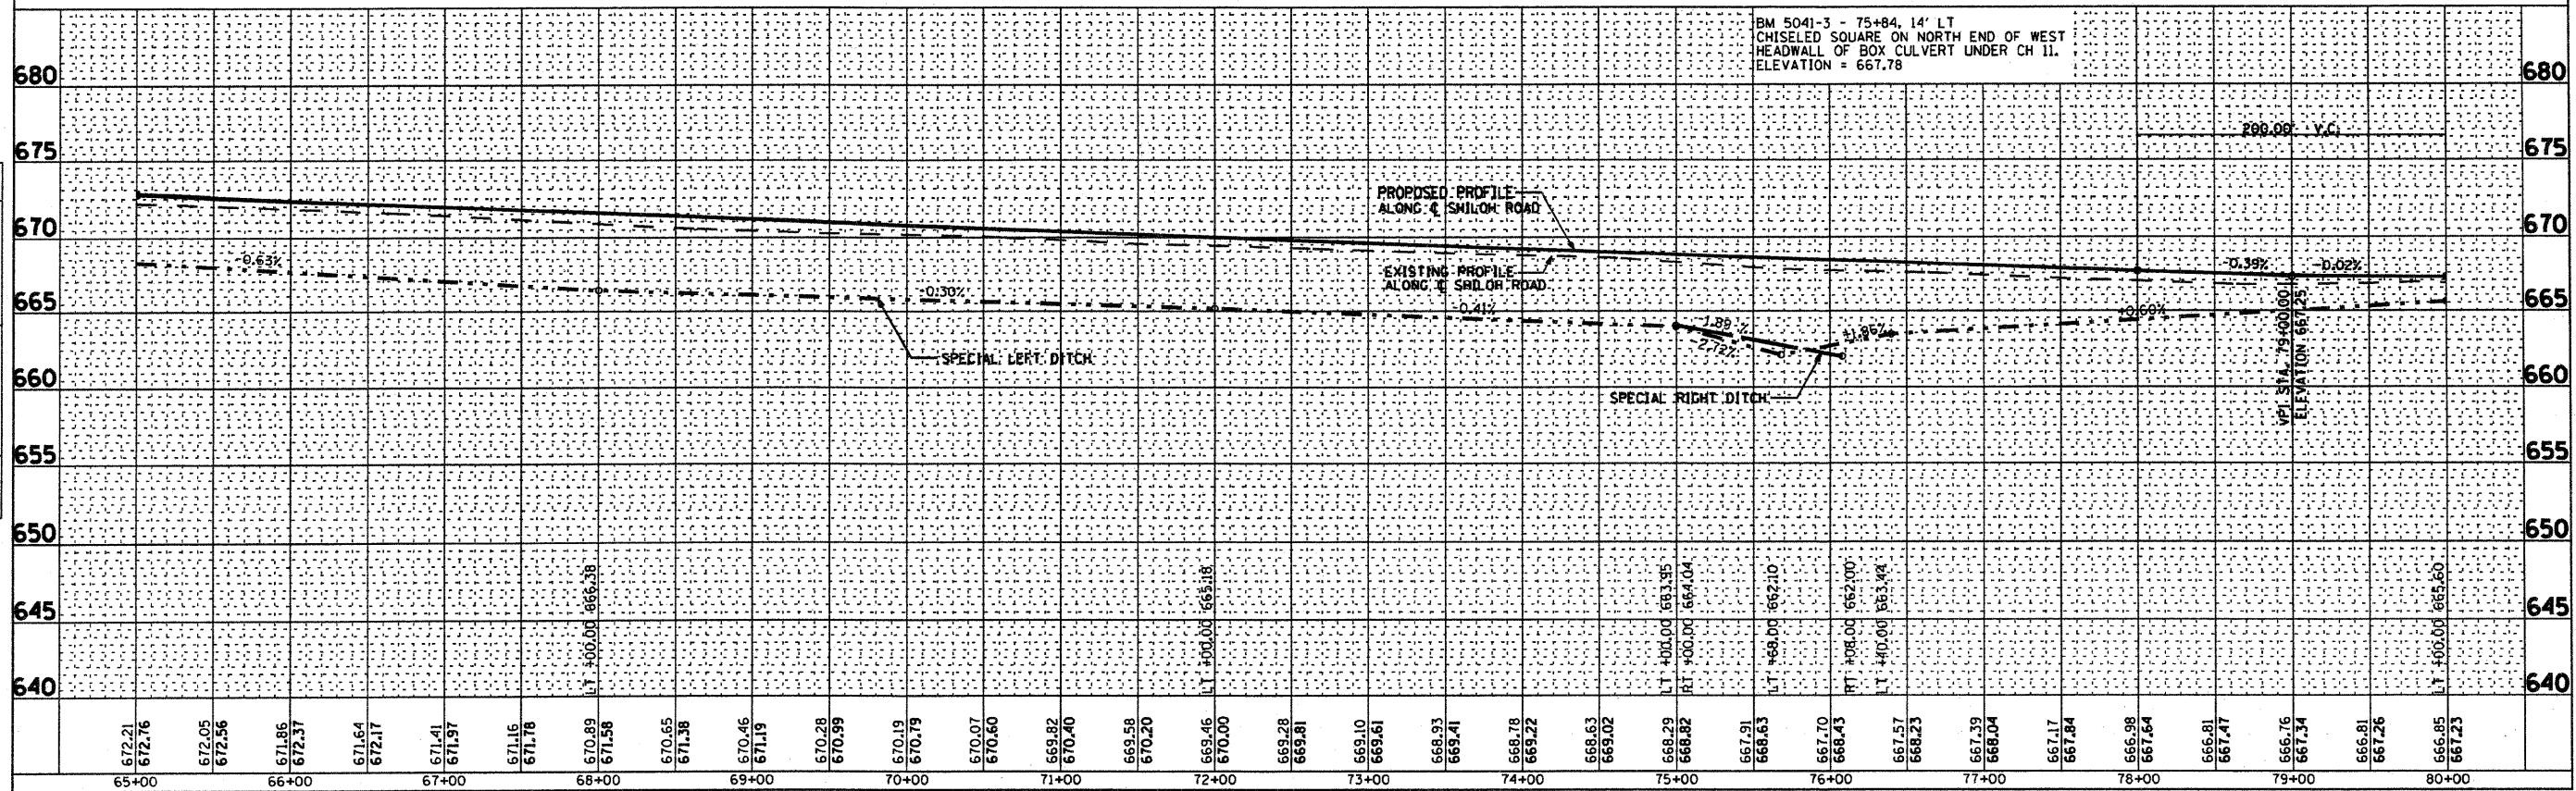

STA 65+00 TO STA 80+00 SHILOH ROAD (CH 11)