


F.A. RTE.	SECTION	COUNTY	TOTAL SHEETS	SHEET NO.
	99-P4003-01-BT	ADAMS	92	12
STA.			TO STA.	

CEDAR CREEK TRAIL HORIZONTAL CONTROL POINTS

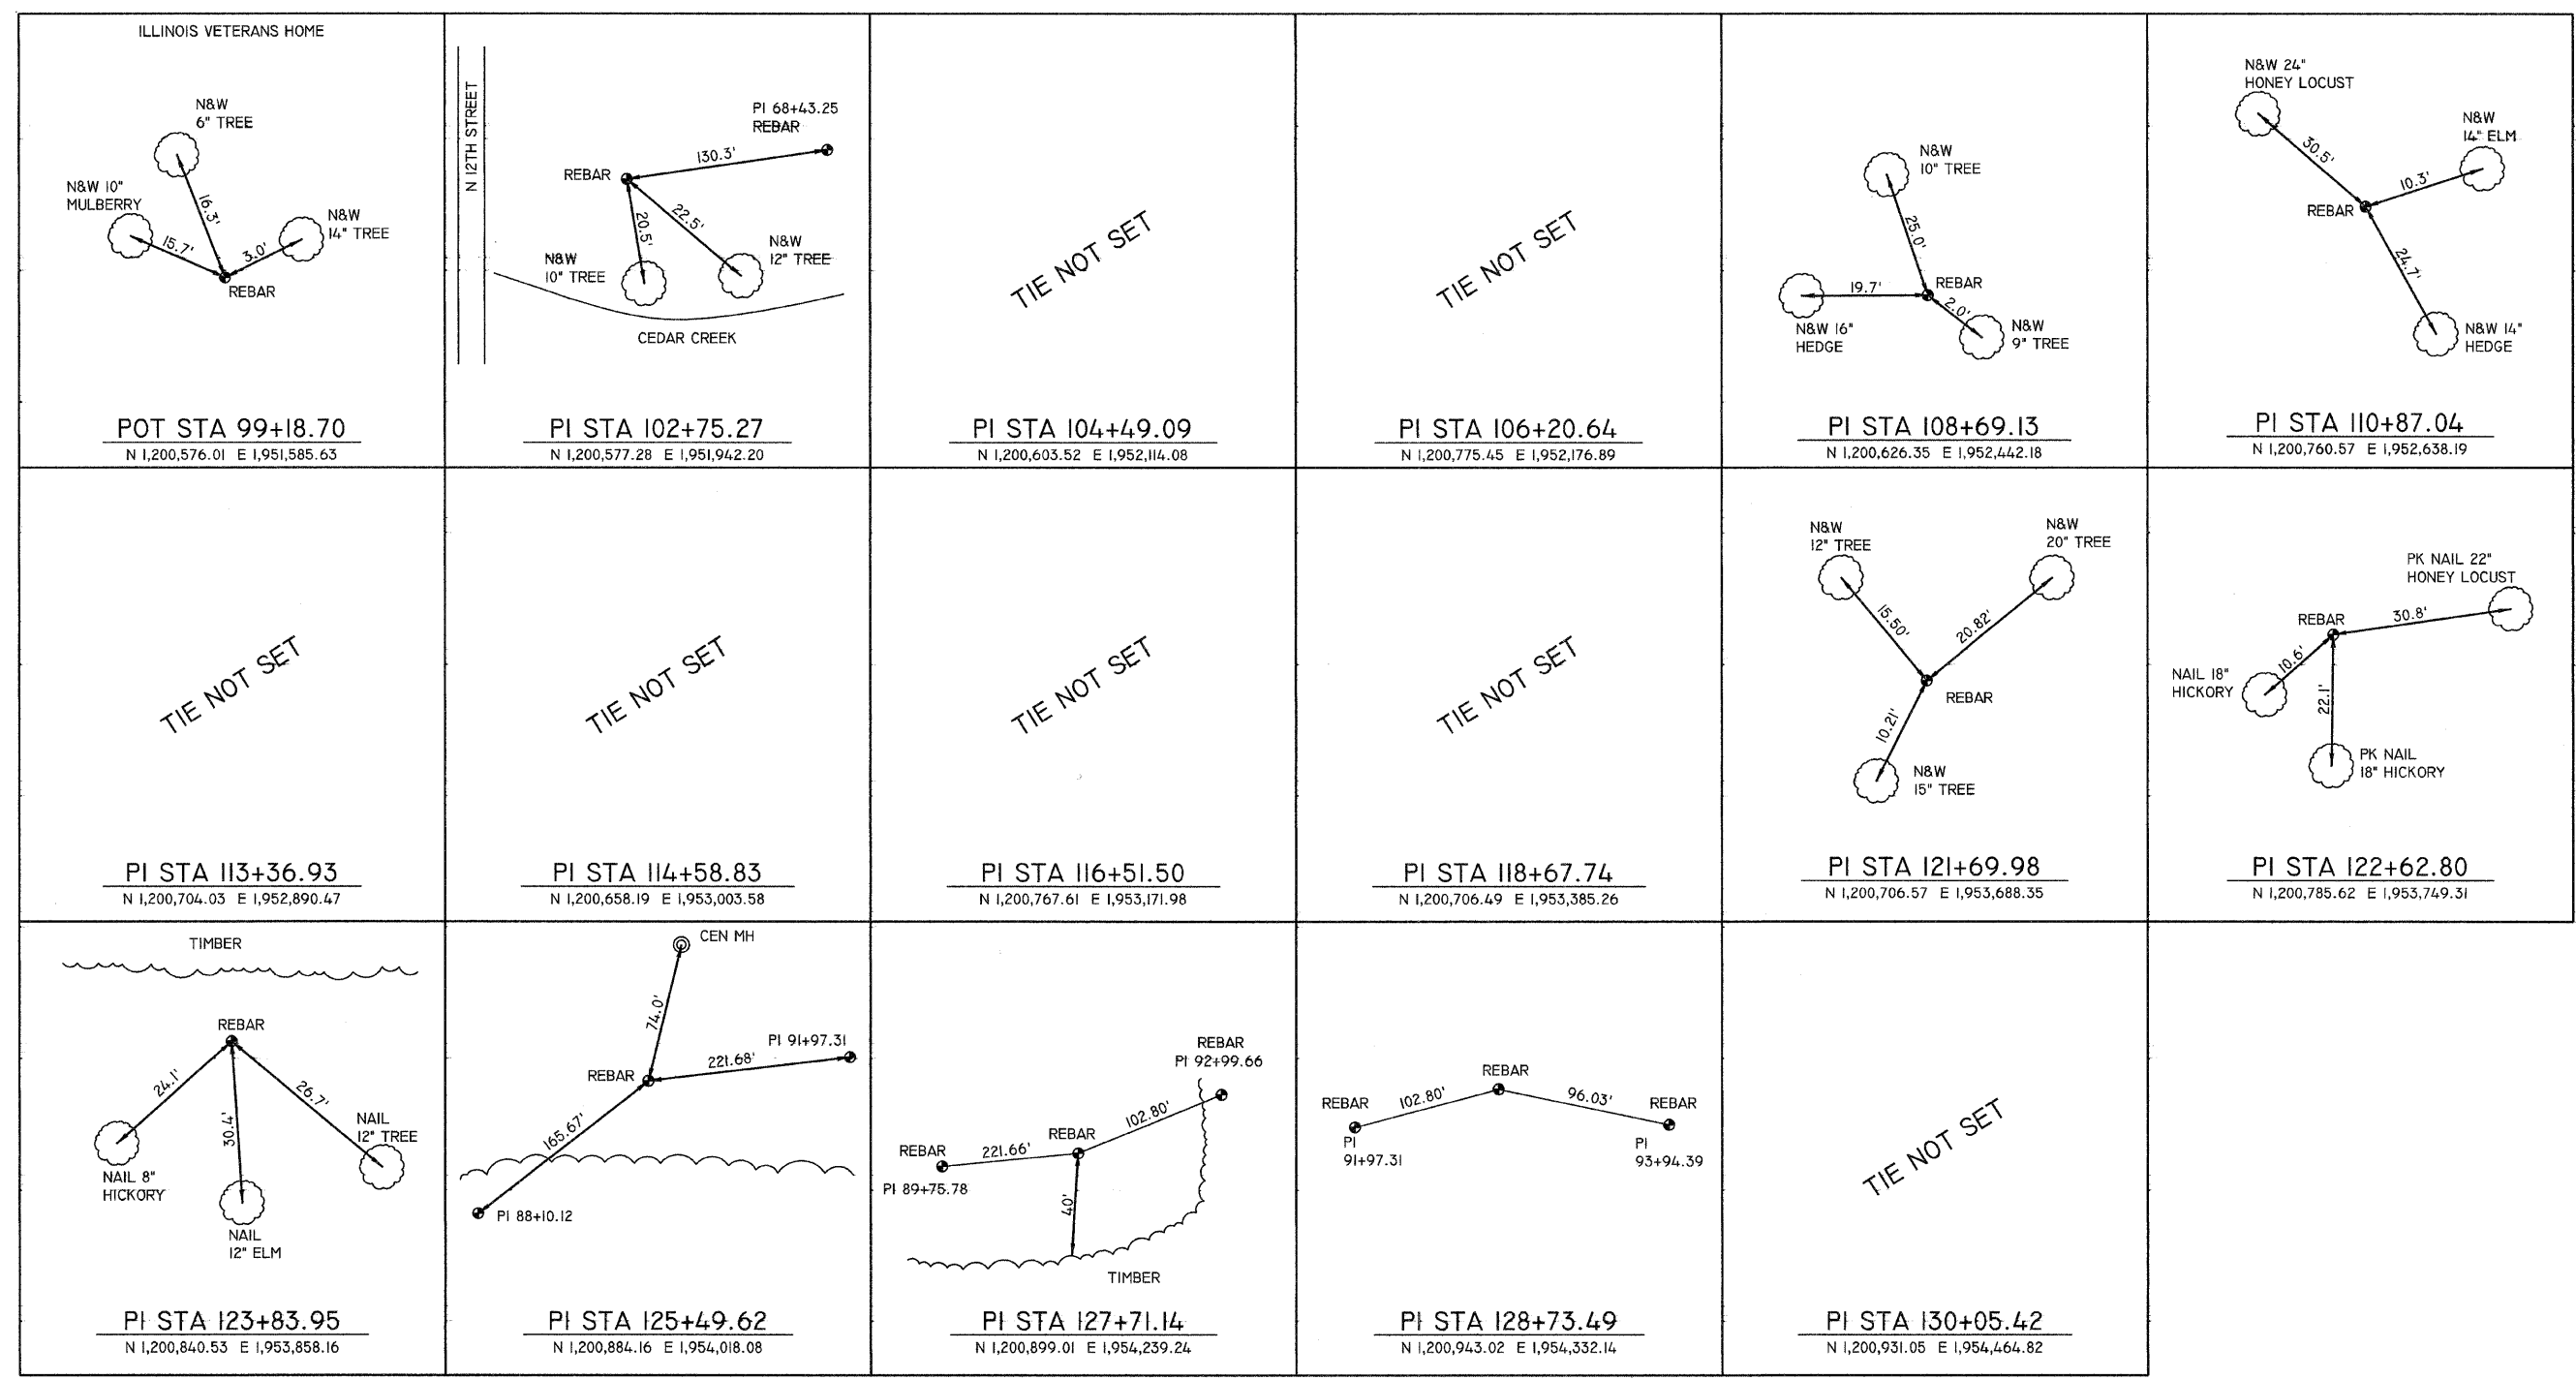

REVISIONS	
NAME	DATE

HORIZONTAL CONTROL POINTS  
SHEET 1 OF 2

99-P4003-01-BT  
QUINCY PARK DISTRICT, ADAMS COUNTY

SCALE: VERT. NONE  
DATE: 2/1/2008

DRAWN BY: BDJ  
CHECKED BY: SBCD

PLOT DATE: 1/31/2008  
FILE NAME: P:\V\PLANS\99-P4003-01-BT\CONSTR\PLANS\01R001-94.204.DWG  
PLOT SCALE: 1"=50.0000'  
USER NAME: SBCD