
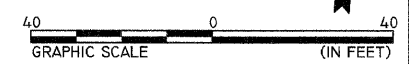


F.A. RTE.	SECTION	COUNTY	TOTAL SHEETS	SHEET NO.
99-P4003-01-BT	ADAMS	92	16	
STA.	TO STA.			

SEC 25, T15, R9W, 4TH PM

QUINCY PARKS FOUNDATION

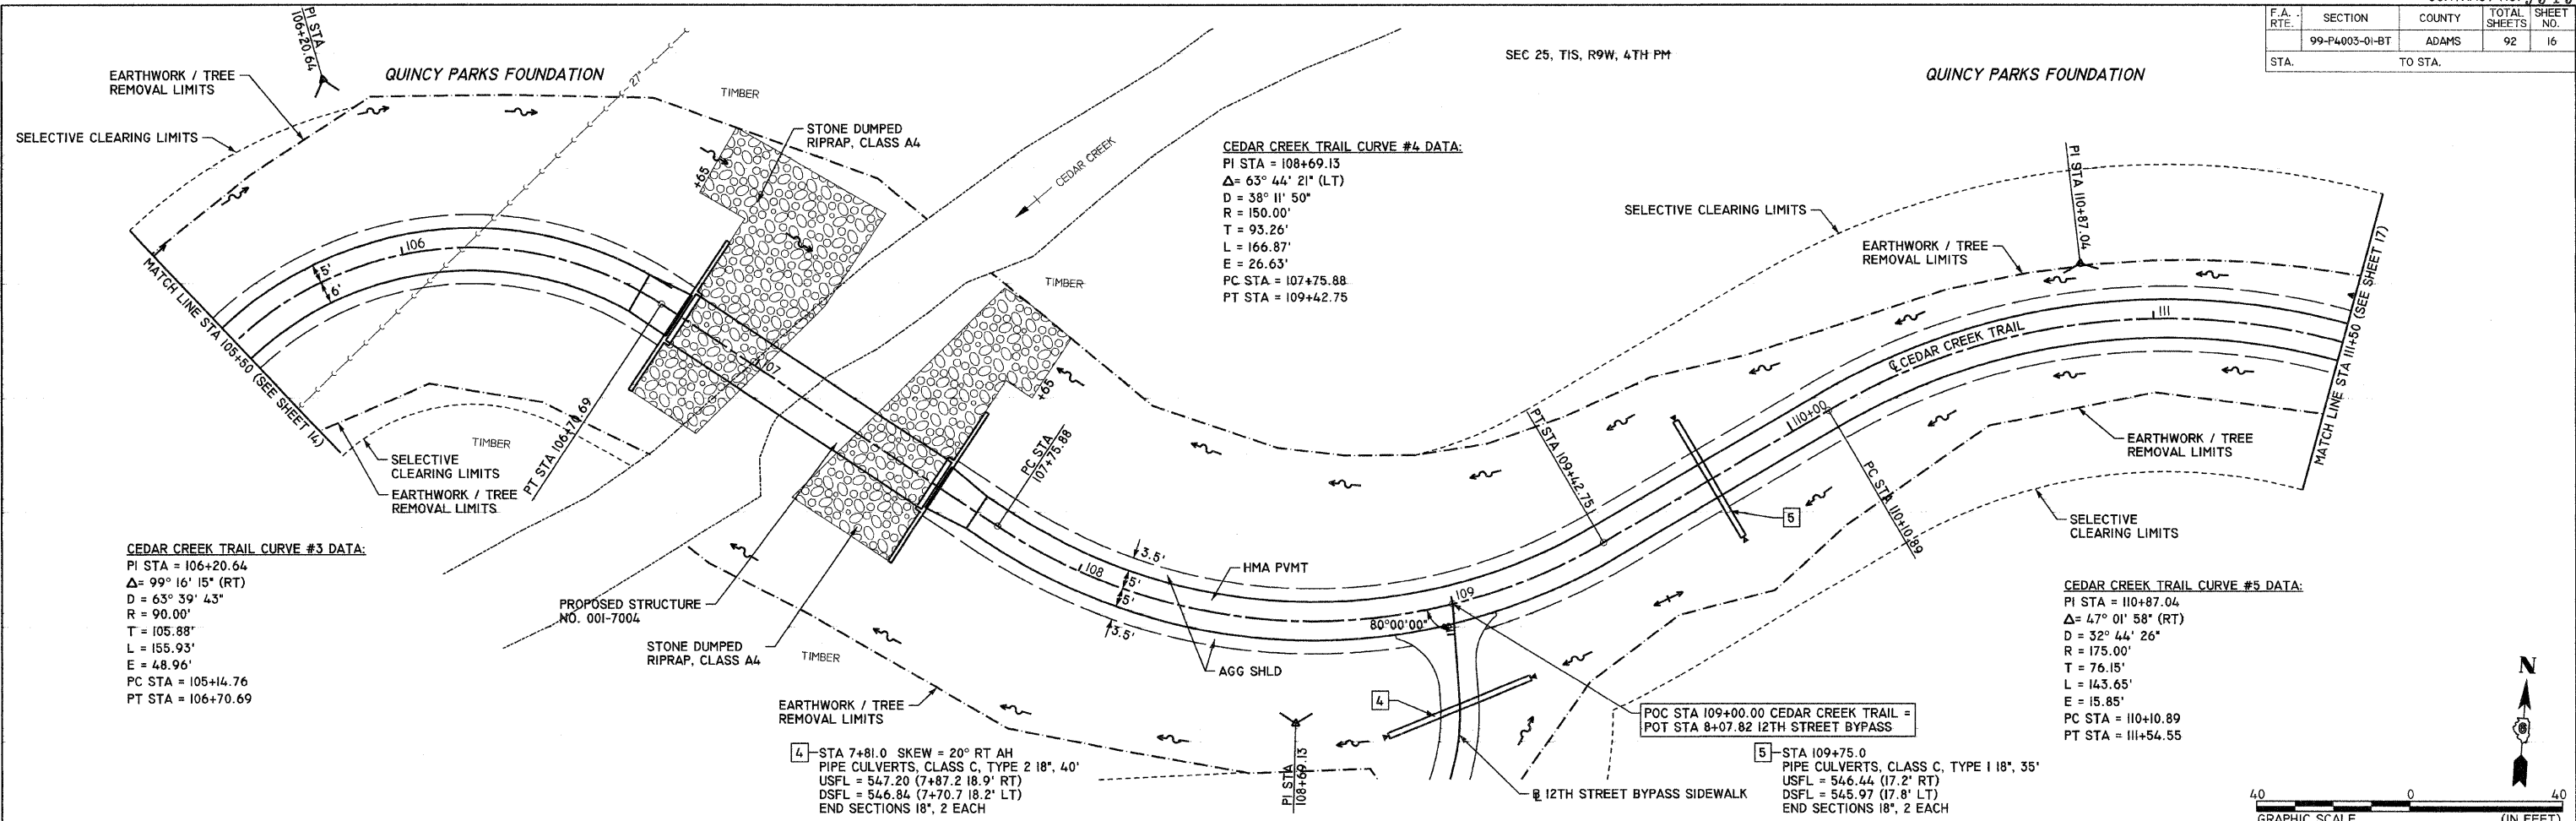


PLAN

DATE	
BY	
CHECKED	
DESIGNED	
NOTED	
SCALE	
NO.	

PROFILE

DATE	
BY	
CHECKED	
DESIGNED	
NOTED	
SCALE	
NO.	

PLOT DATE: 1/21/2008  
 FILE NAME: P:\P4003\99-P4003-01-BT\CONST\PLANS\06PROF2.PLOT  
 PLOT SCALE: 1" = 20.0000' / IN.  
 USER NAME: JRB

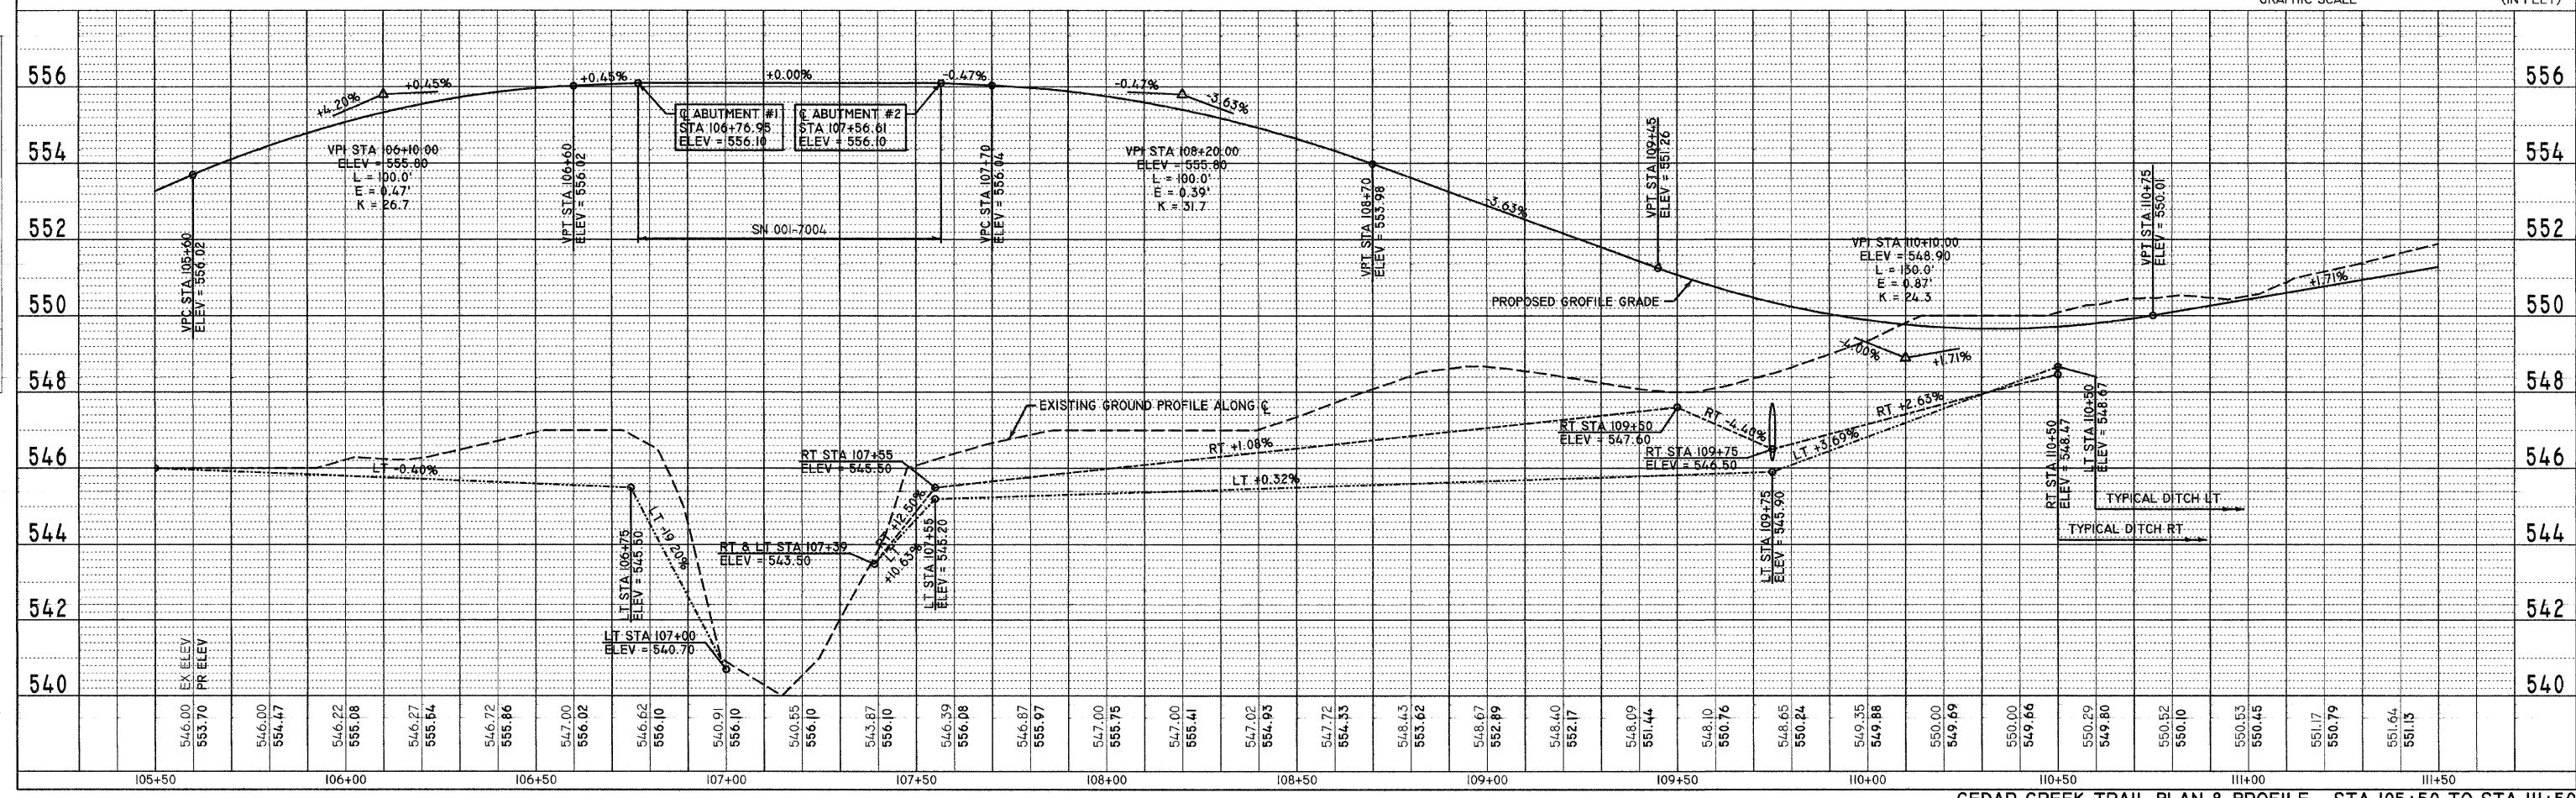

CEAR CREEK TRAIL PLAN & PROFILE - STA 105+50 TO STA 111+50