
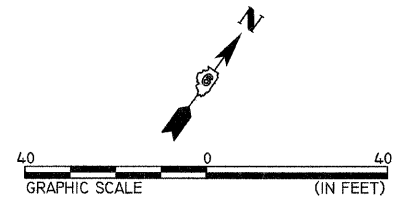


F.A. RTE.	SECTION	COUNTY	TOTAL SHEETS	SHEET NO.
	99-P4003-01-BT	ADAMS	92	21
STA.		TO STA.		

**12TH STREET BYPASS CURVE #3 DATA:**

PI STA = 7+51.44  
 $\Delta = 91^\circ 08' 52''$  (LT)  
 $D = 104^\circ 10' 27''$   
 $R = 55.00'$   
 $T = 56.11'$   
 $L = 87.50'$   
 $E = 23.57'$   
 PC STA = 6+95.33  
 PT STA = 7+82.82

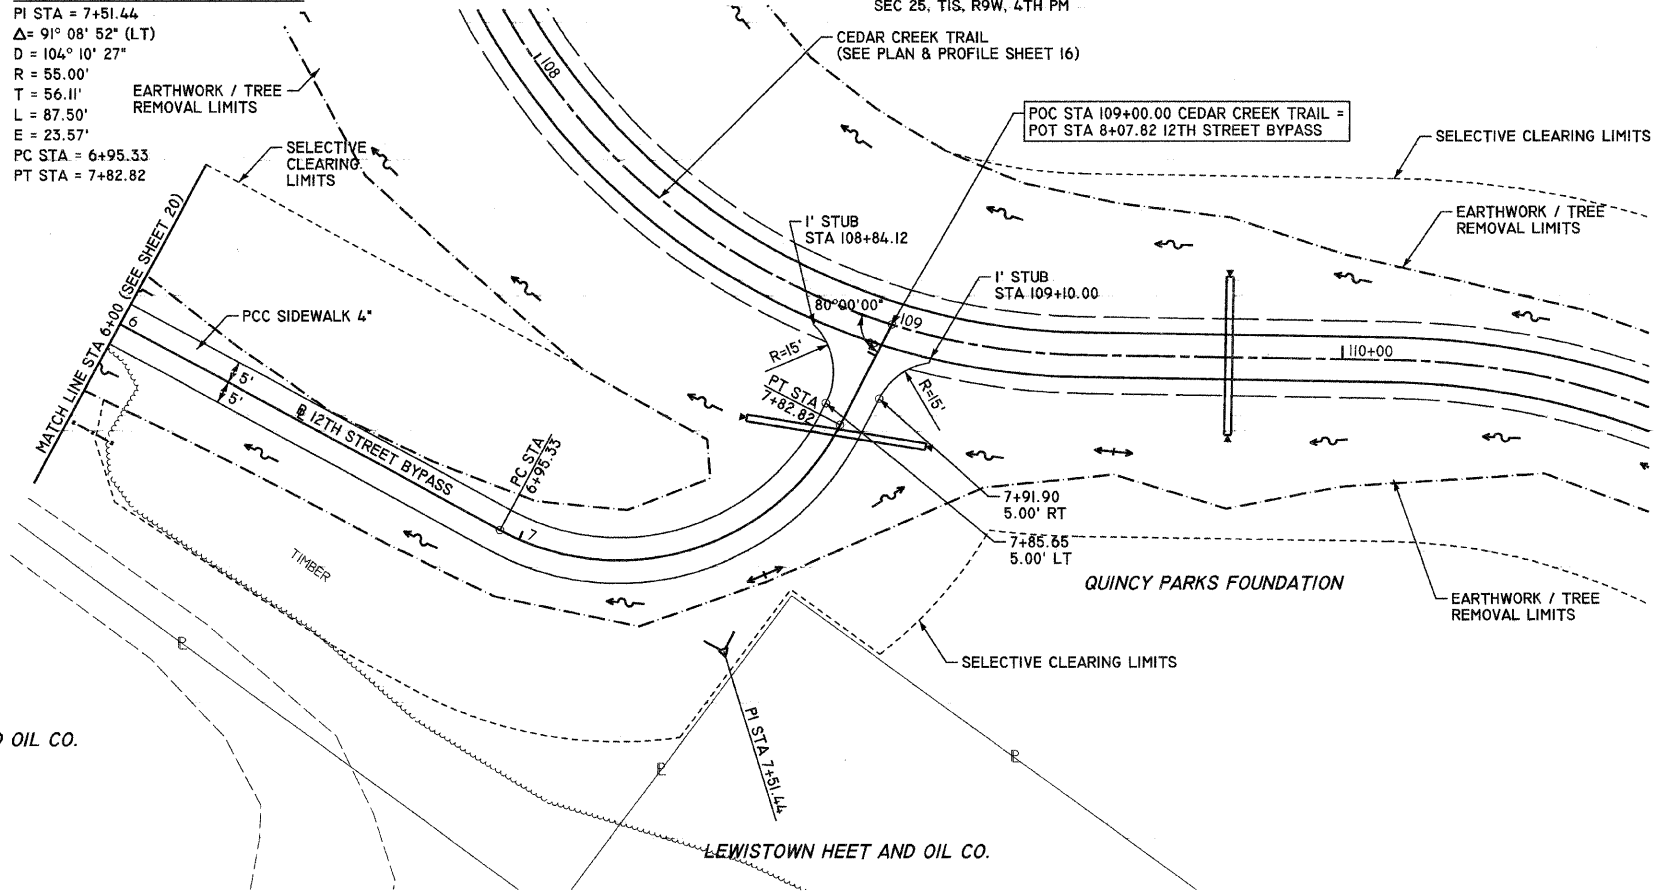


PLAN

DATE	
BY	
SCHEMATIC	
ALIGNED	
CHECKED	
NO.	
NO.	
NO.	
NO.	

PROFILE

DATE	
BY	
SCHEMATIC	
ALIGNED	
CHECKED	
NO.	
NO.	
NO.	
NO.	

PLOT DATE = 1/11/2008  
 FILE NAME = P:\94\FILES\941201\941201\CONST\PLANS\02\PROF\941201\_21.DGN  
 PLOT SCALE = 20.0000' / IN.  
 USER NAME = RB

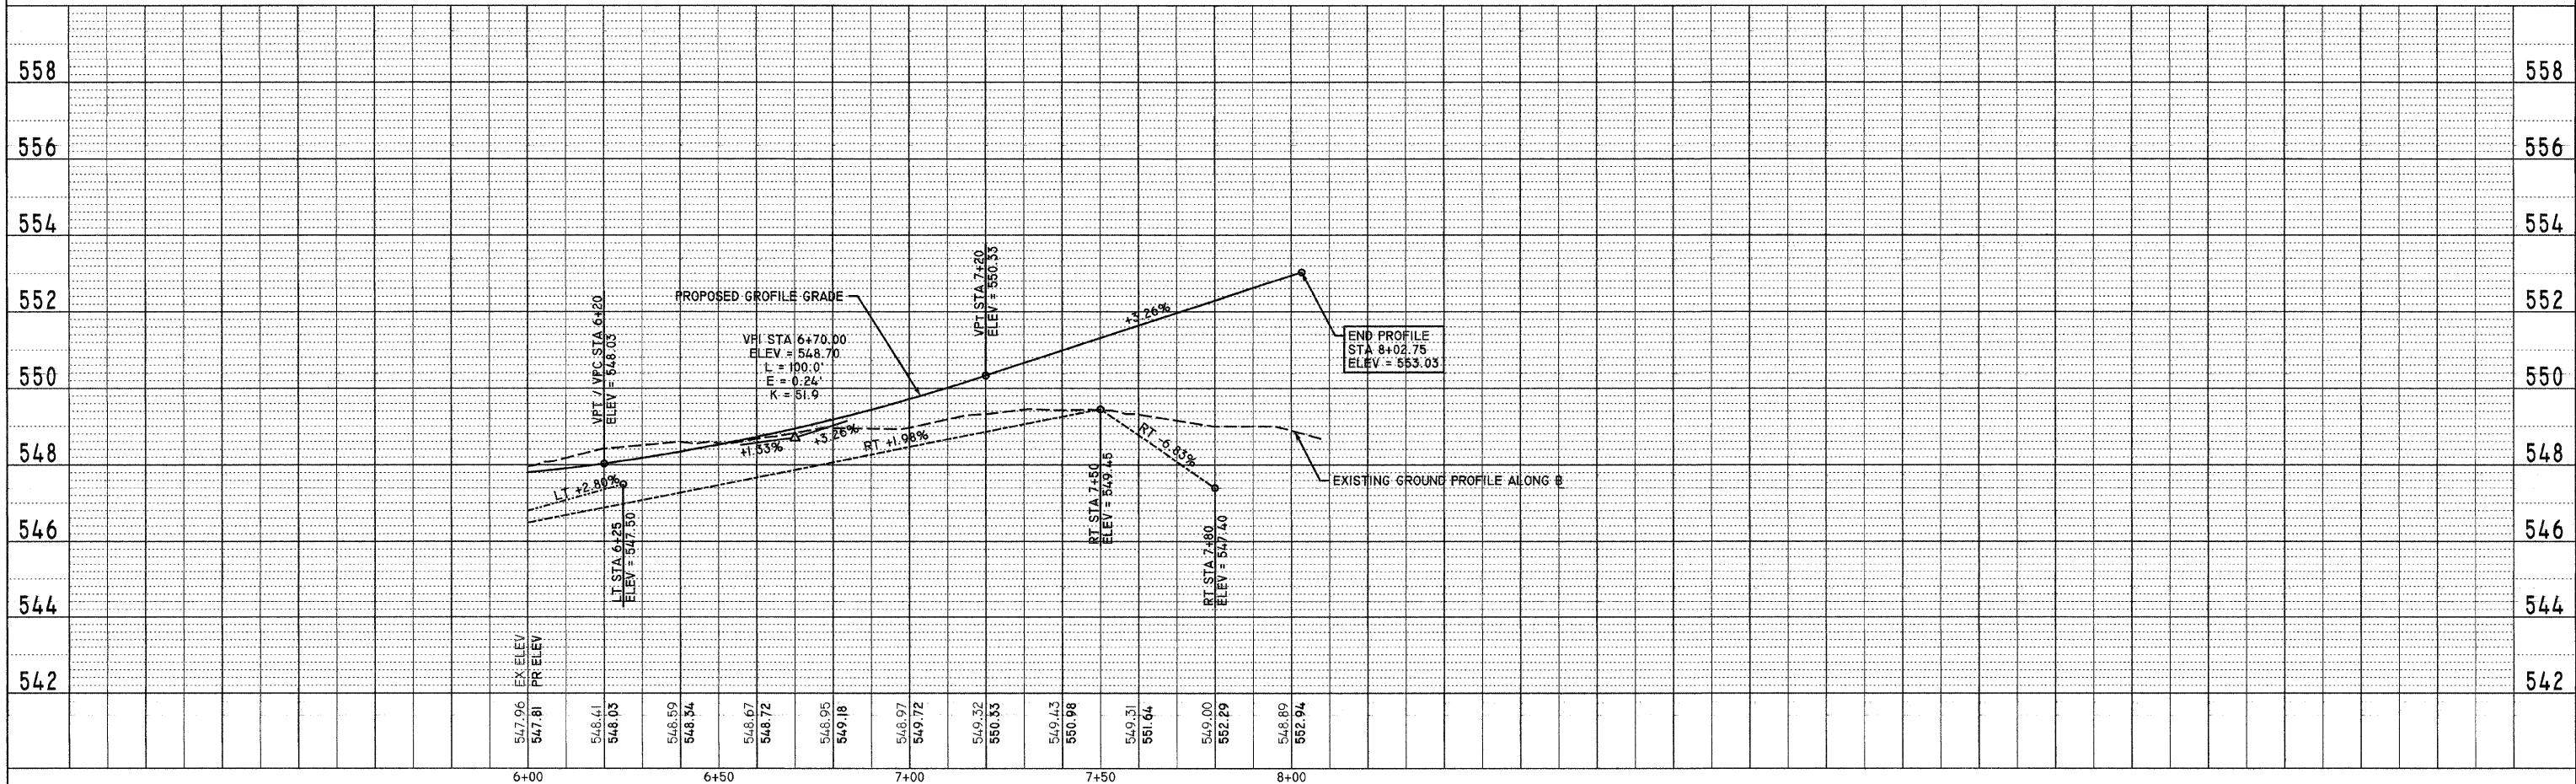

12TH ST BYPASS SIDEWALK PLAN & PROFILE - STA 6+00 TO STA 8+00