


F.A. RTE.	SECTION	COUNTY	TOTAL SHEETS	SHEET NO.
	99-P4003-01-BT	ADAMS	92	25
STA.	TO STA.			

SEC 26, T1S, R9W, 4TH PM

SEC 25, T1S, R9W, 4TH PM

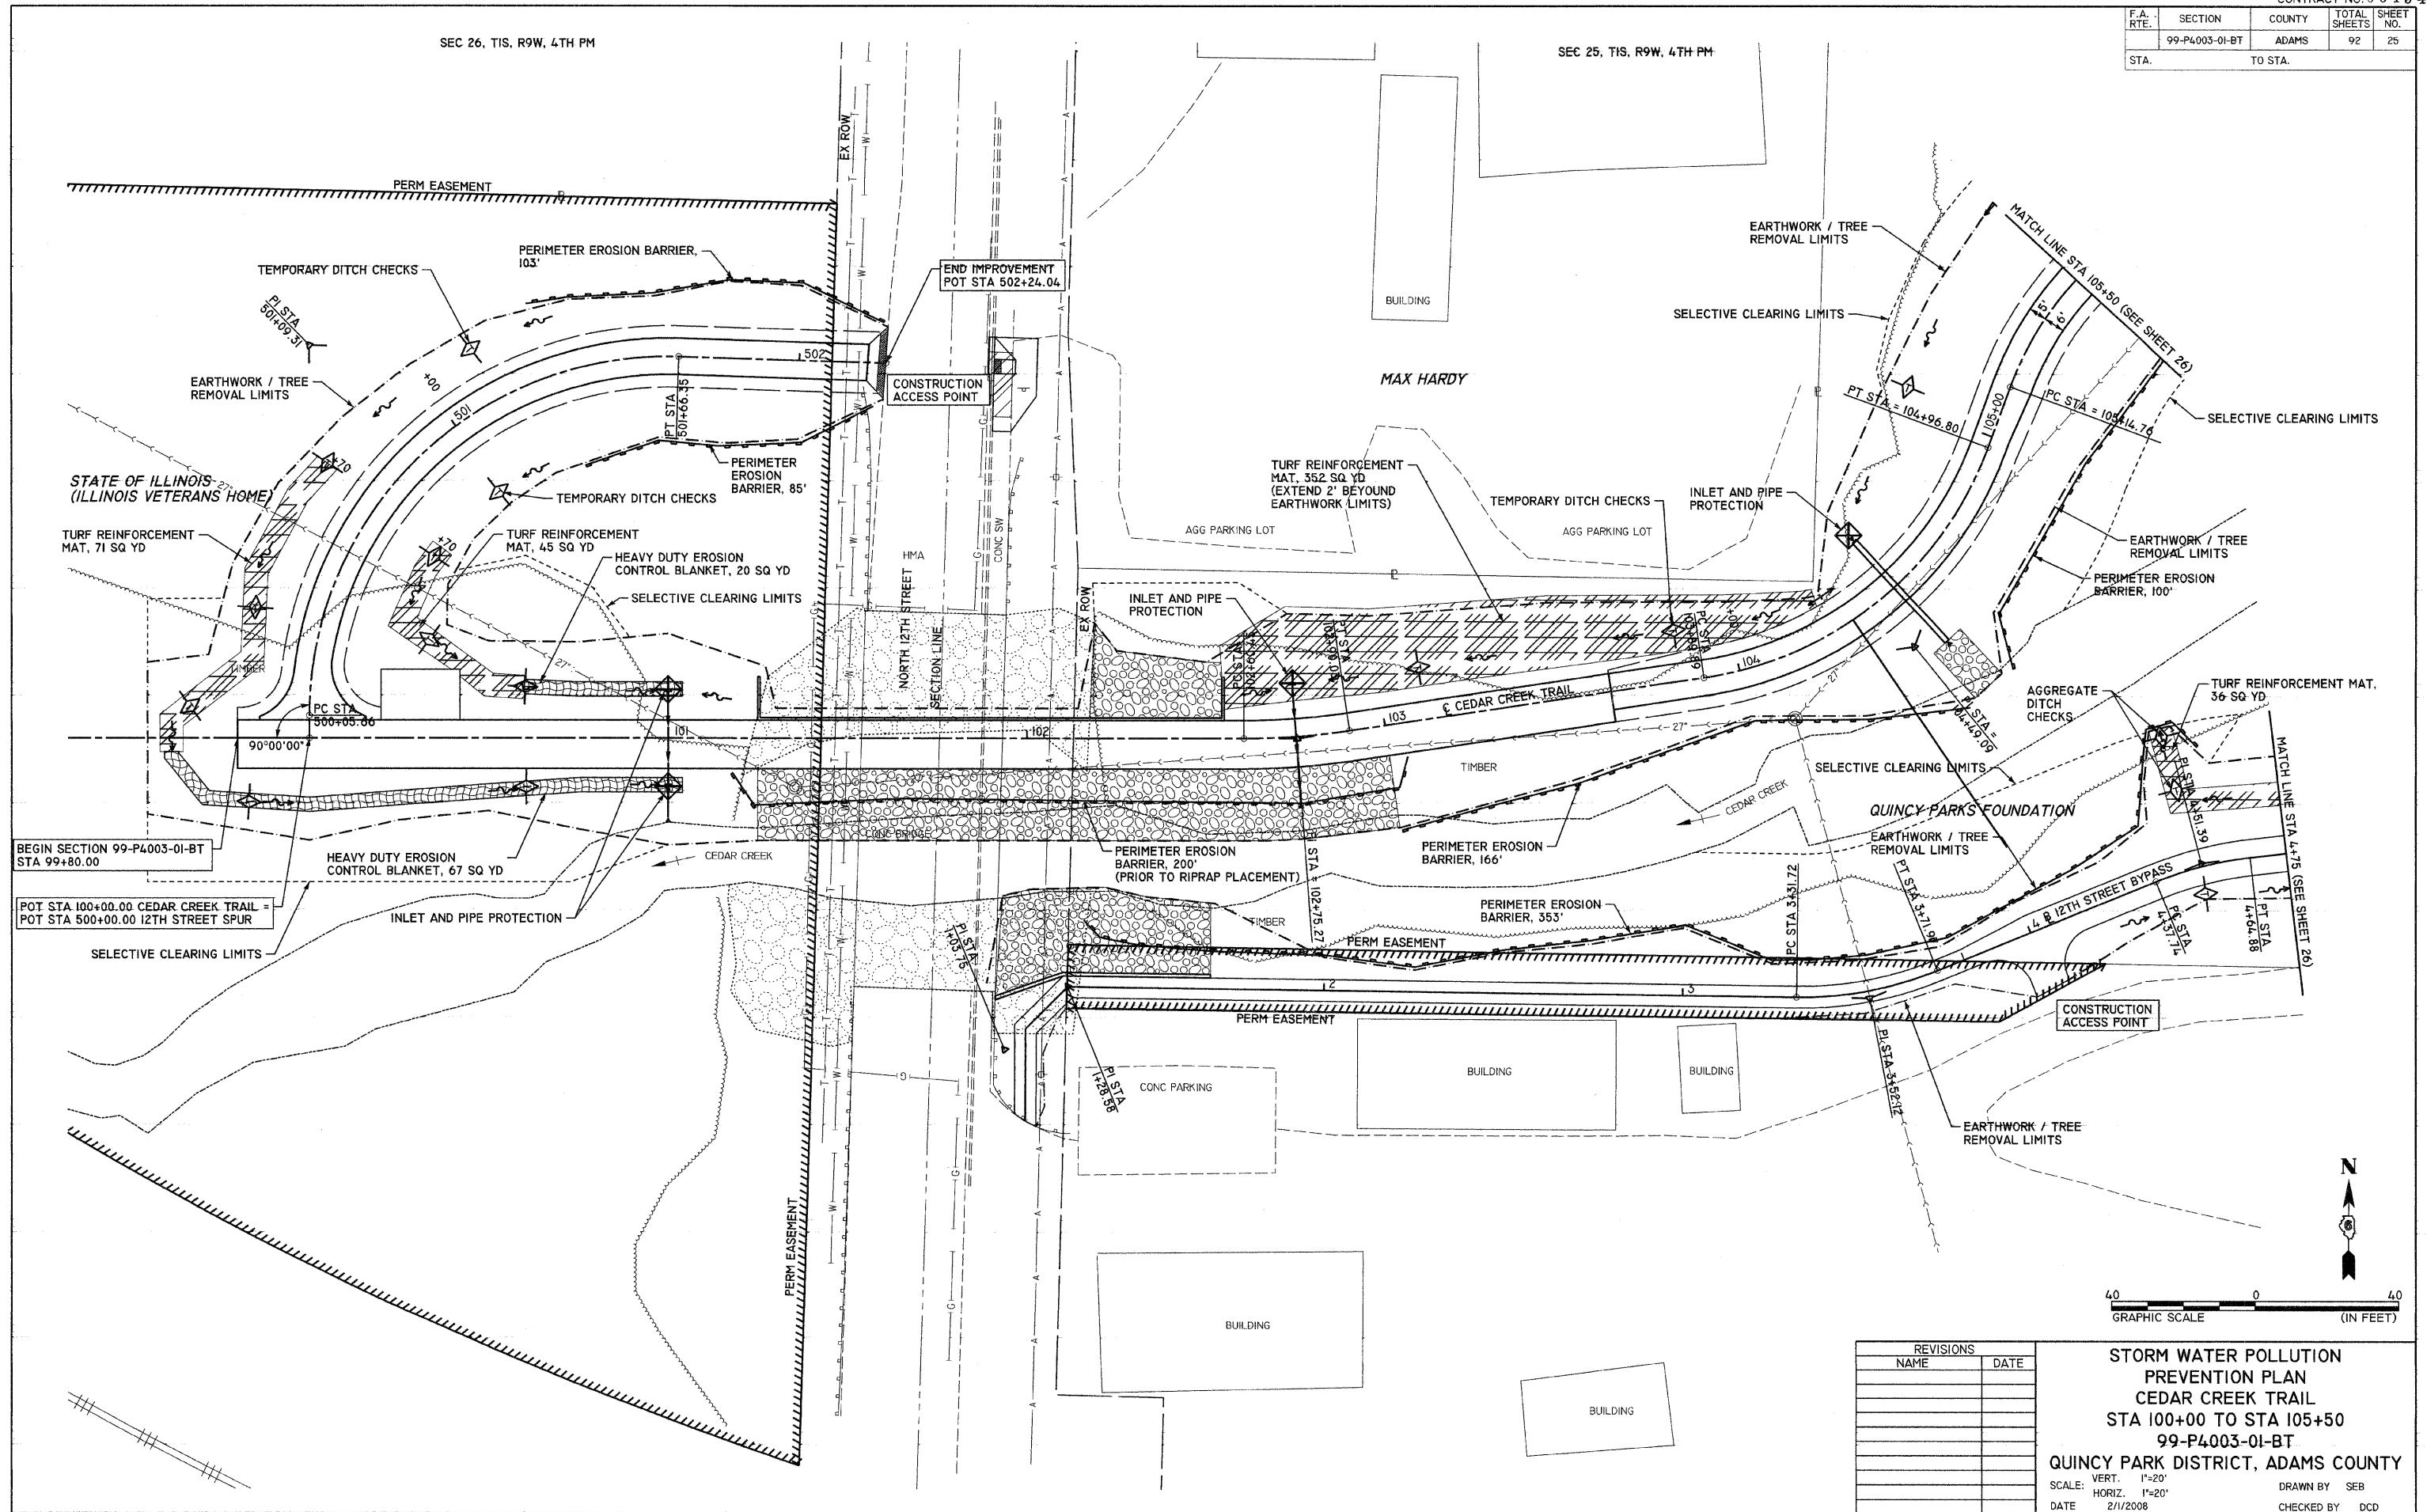

PLOT DATE = 2/1/2008
 FILE NAME = P:\VAP\FILES\99-P4003-01-BT\CONSTR\PLANS\WATER\CDL\042015.DWG
 PLOT SCALE = 20,000.0 / IN.
 USER NAME = JEB

REVISIONS	
NAME	DATE

STORM WATER POLLUTION PREVENTION PLAN
CEDAR CREEK TRAIL
STA 100+00 TO STA 105+50
99-P4003-01-BT
QUINCY PARK DISTRICT, ADAMS COUNTY
 SCALE: VERT. 1"=20'
 HORIZ. 1"=20'
 DATE 2/1/2008
 DRAWN BY SEB
 CHECKED BY DCD