


F.A. RTE.	SECTION	COUNTY	TOTAL SHEETS	SHEET NO.
	99-P4003-01-BT	ADAMS	92	26
STA.	TO STA.			

SEC 25, T1S, R9W, 4TH PM

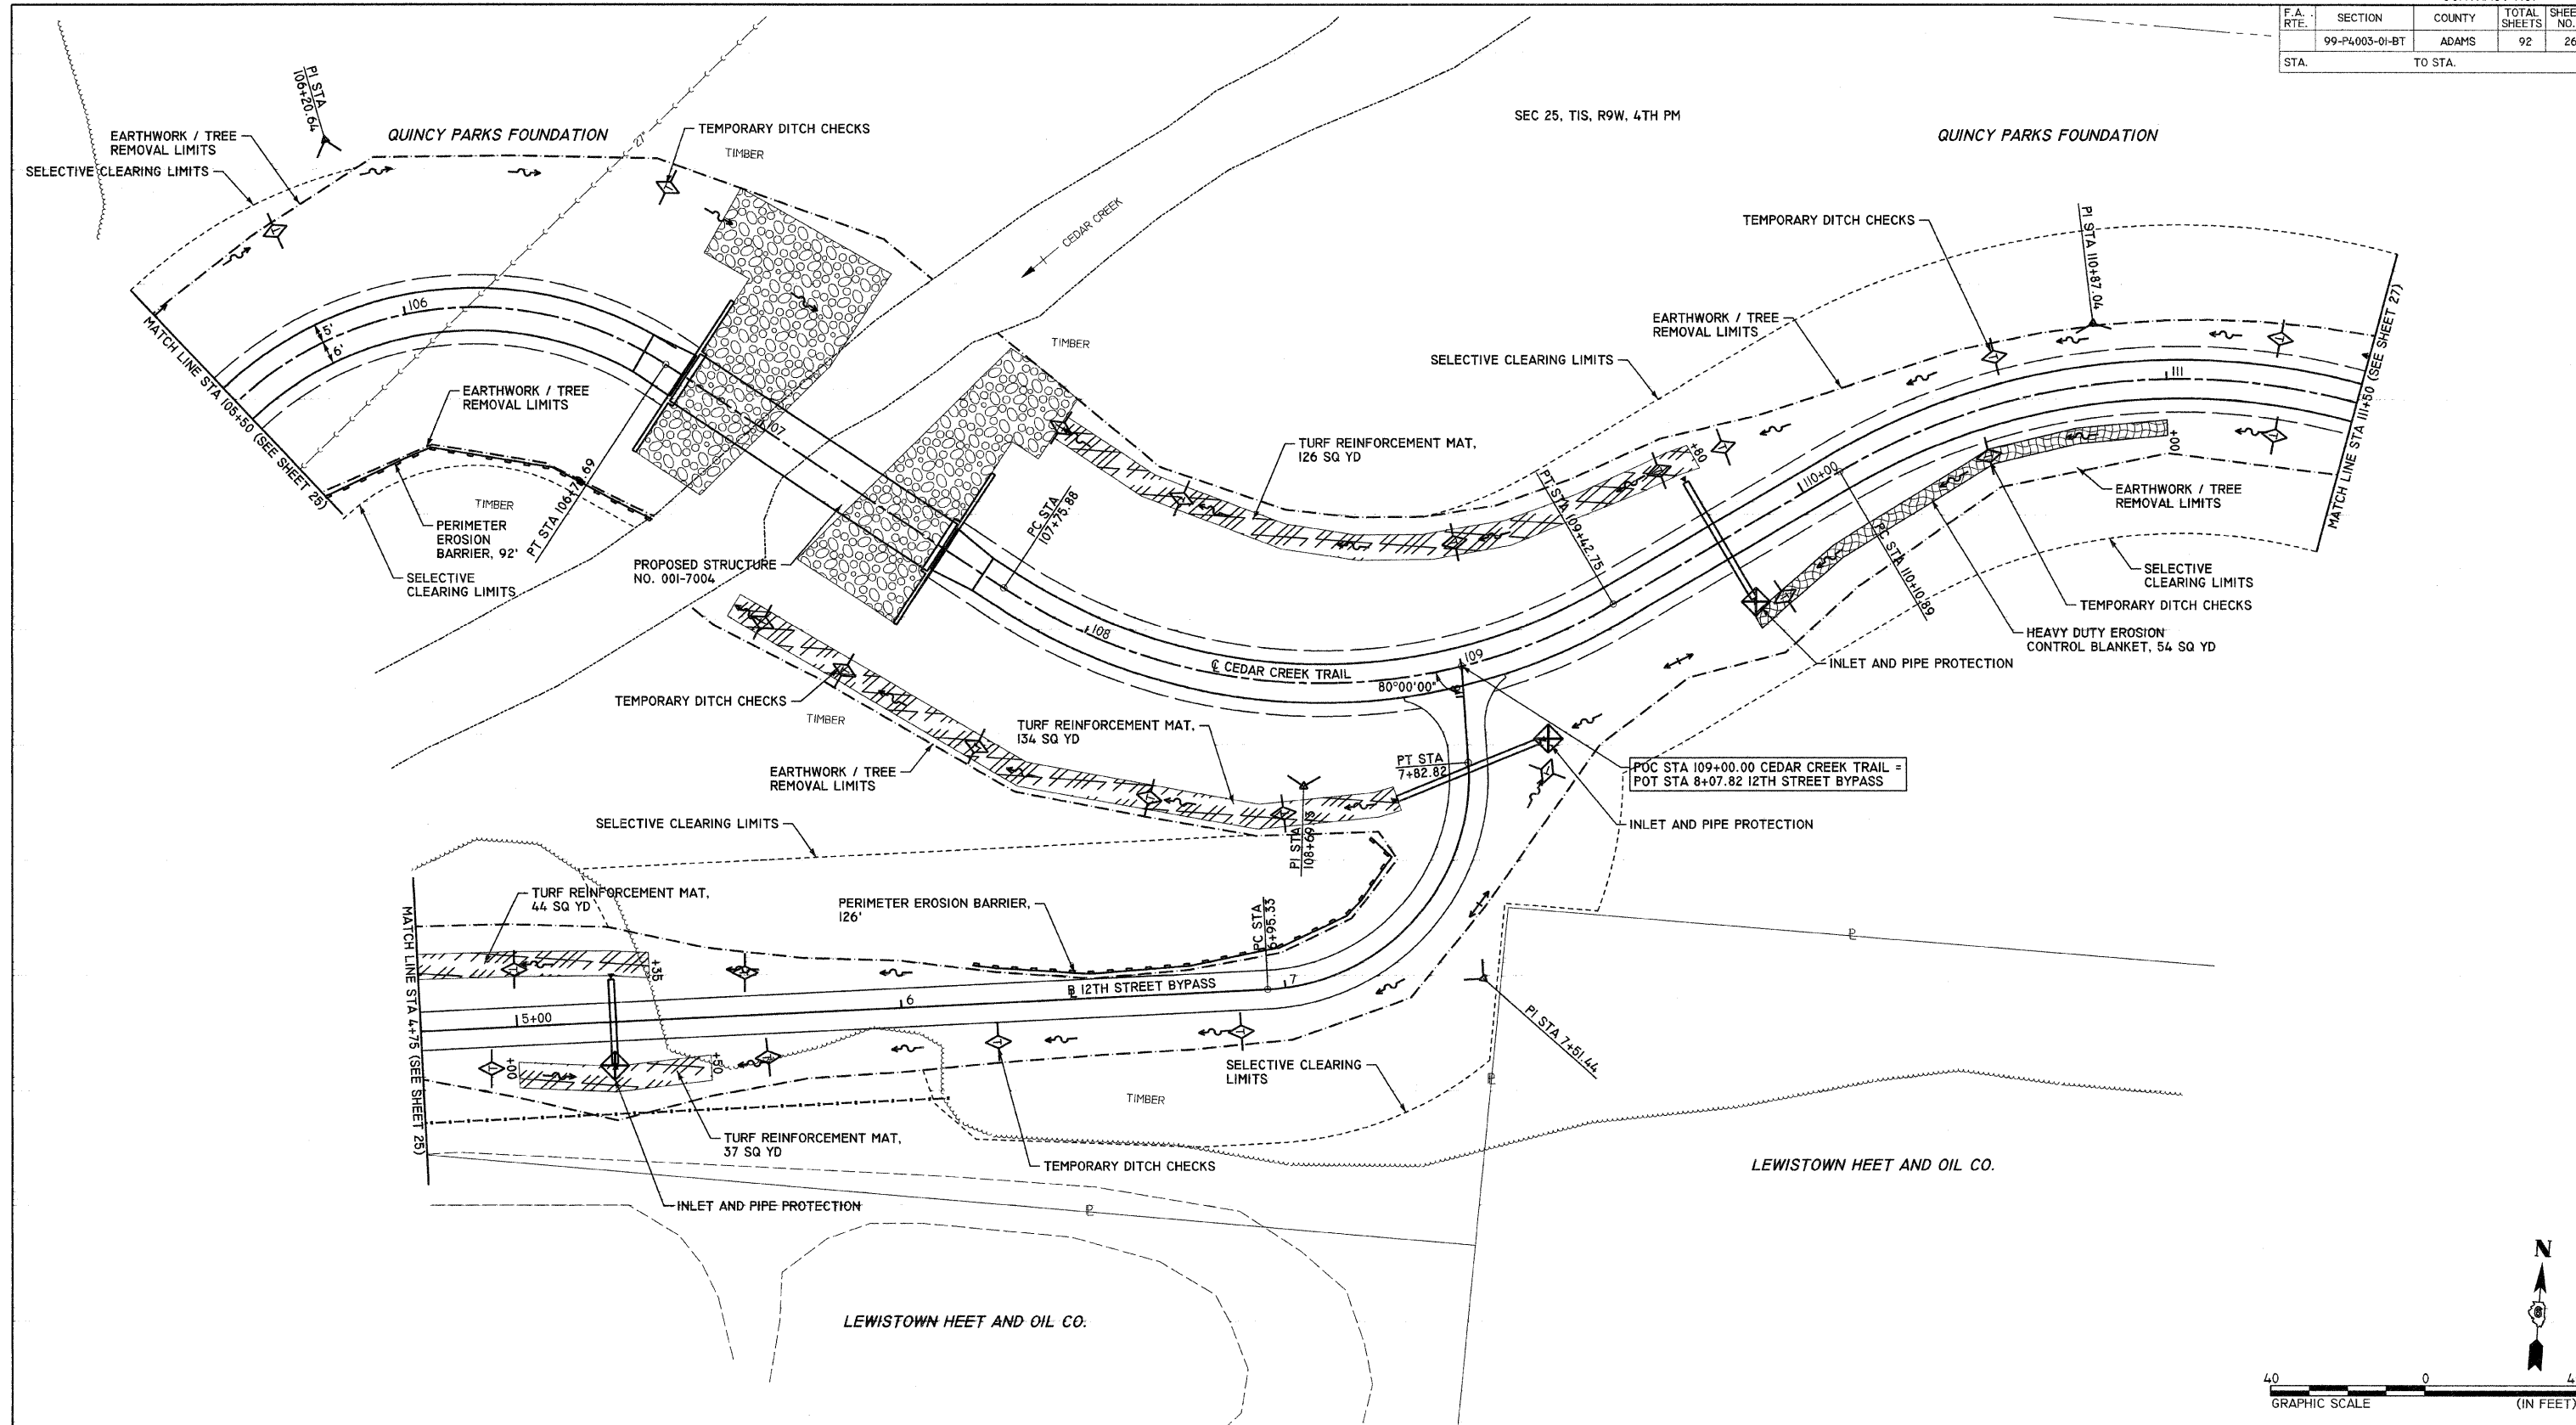

REVISIONS	
NAME	DATE

**STORM WATER POLLUTION PREVENTION PLAN**  
**CEDAR CREEK TRAIL**  
**STA 105+50 TO STA 113+50**  
**99-P4003-01-BT**  
**QUINCY PARK DISTRICT, ADAMS COUNTY**  
 SCALE: VERT. 1"=20'  
 HORIZ. 1"=20'  
 DATE 2/1/2008  
 DRAWN BY SEB  
 CHECKED BY DCD

PLOT DATE = 2/1/2008  
 FILE NAME = P:\V\FILES\99-P4003-01-BT\CONSTR\PLANS\WATER\02-24-2008.DWG  
 PLOT SCALE = 20,000 / IN.  
 USER NAME = JEB