
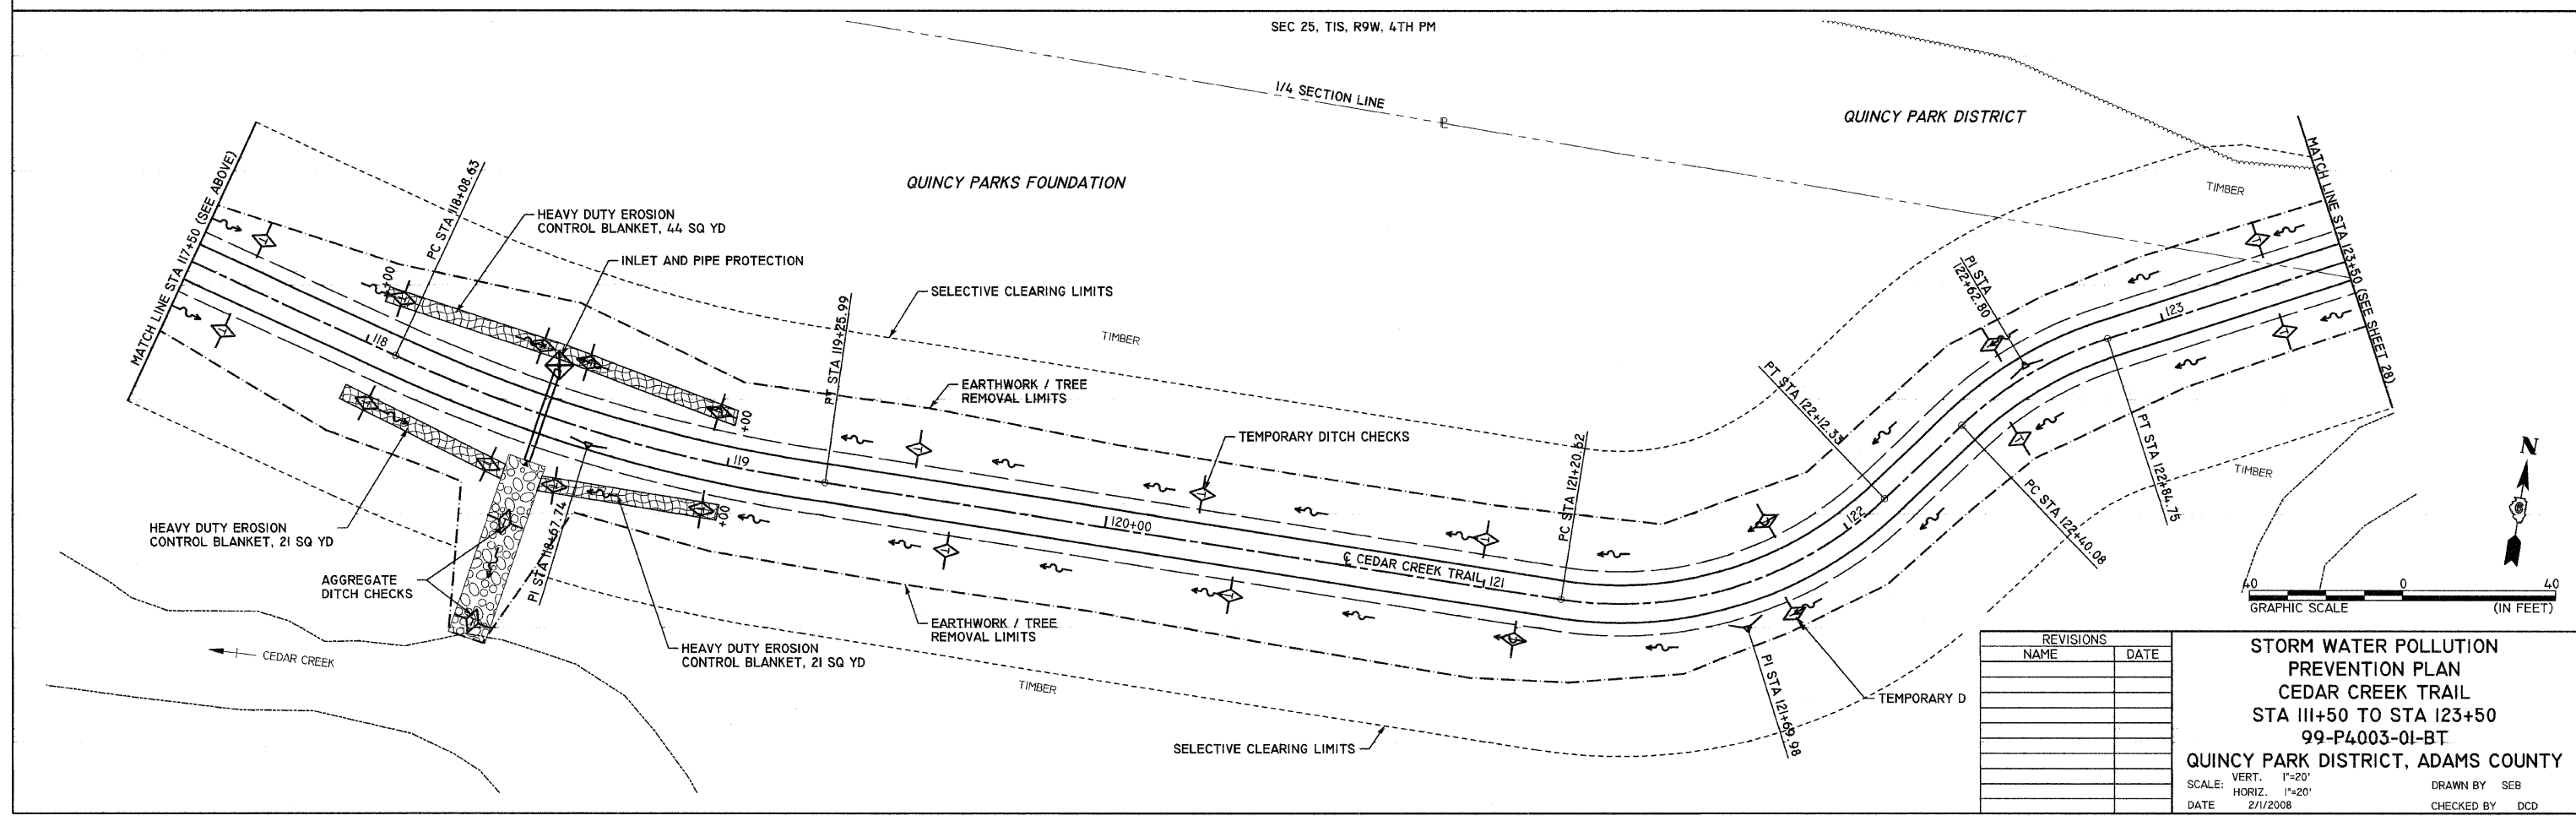


F.A. RTE.	SECTION	COUNTY	TOTAL SHEETS	SHEET NO.
99-P4003-01-BT		ADAMS	92	27
STA.	TO STA.			

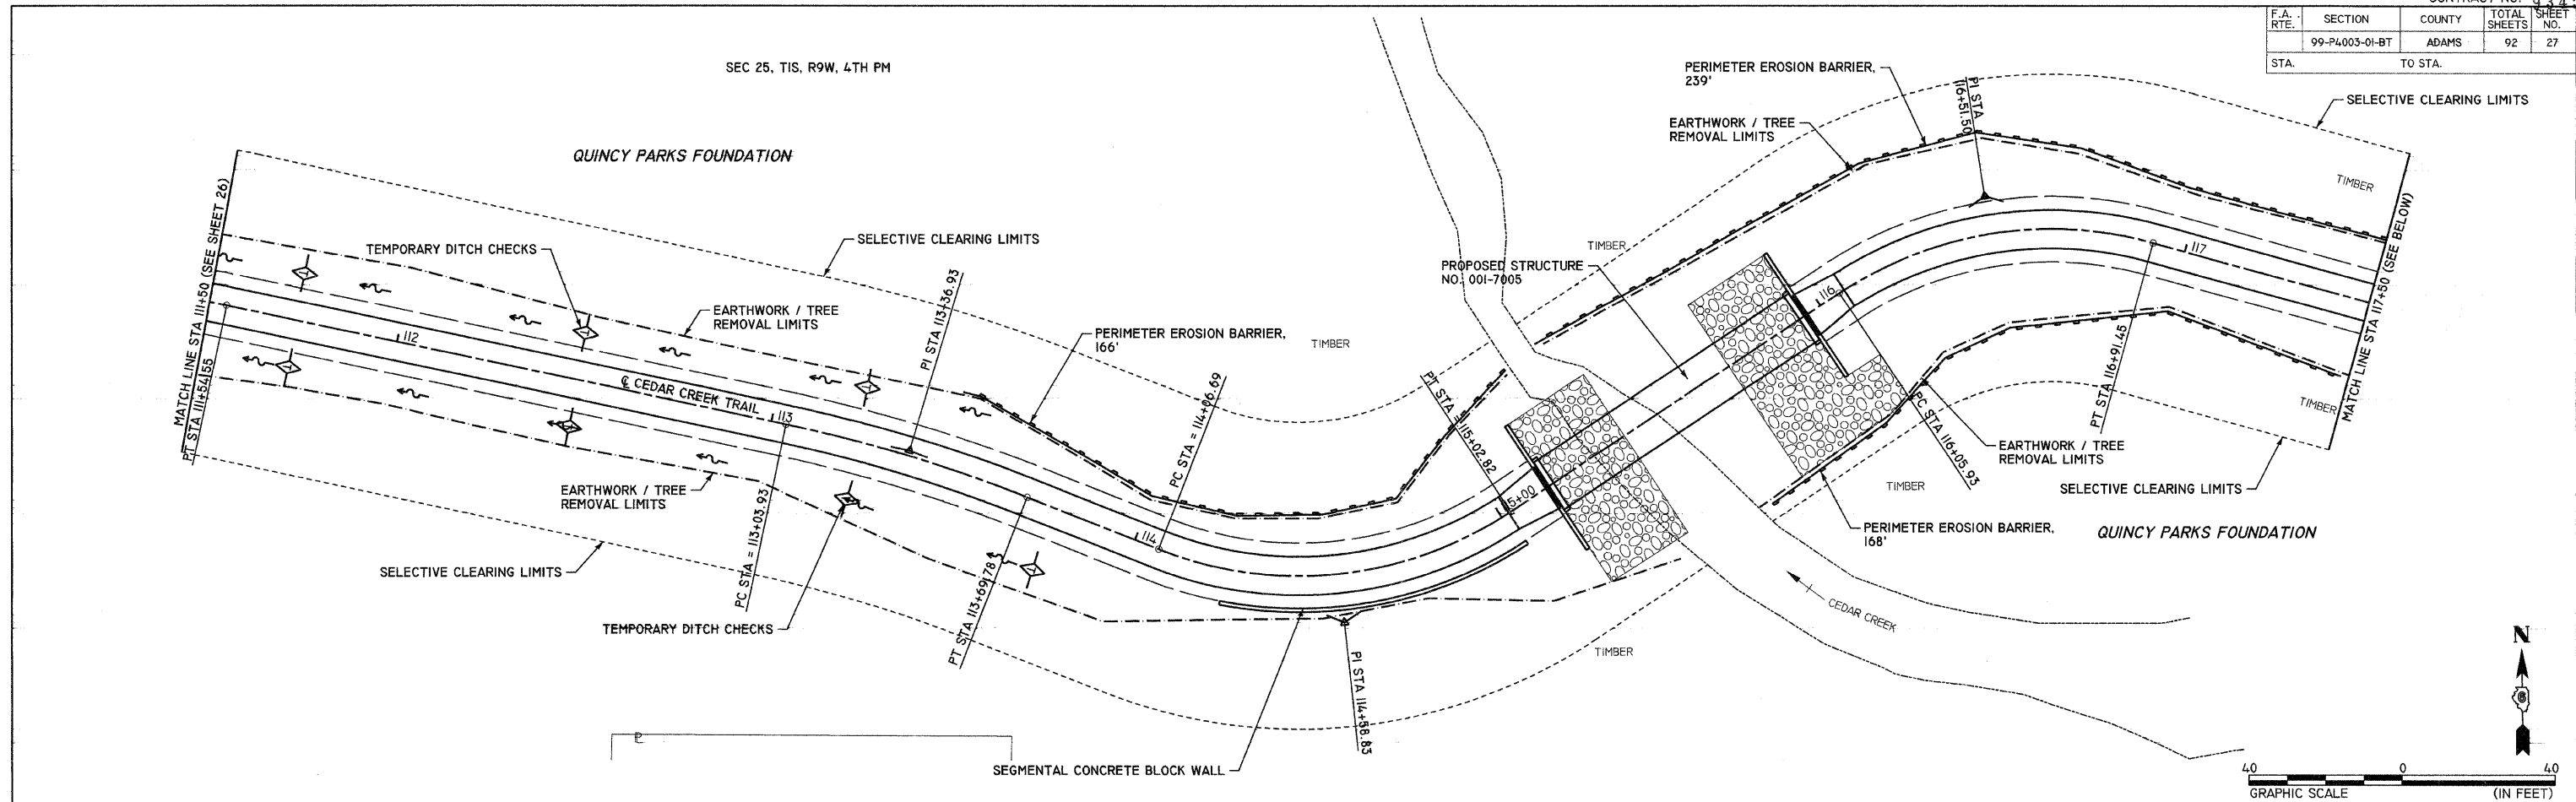

REVISIONS	
NAME	DATE

STORM WATER POLLUTION PREVENTION PLAN
CEDAR CREEK TRAIL
STA III+50 TO STA I23+50
99-P4003-01-BT
QUINCY PARK DISTRICT, ADAMS COUNTY
 SCALE: VERT. 1"=20'
 HORIZ. 1"=20'
 DATE 2/1/2008
 DRAWN BY SEB
 CHECKED BY DCD

PLOT DATE = 2/1/2008
 FILE NAME = P:\99454\99454\99454\CONSTR\PLANS\027E03_04\2011.DWG
 PLOT SCALE = 20.0000 / IN.
 USER NAME = SEB