
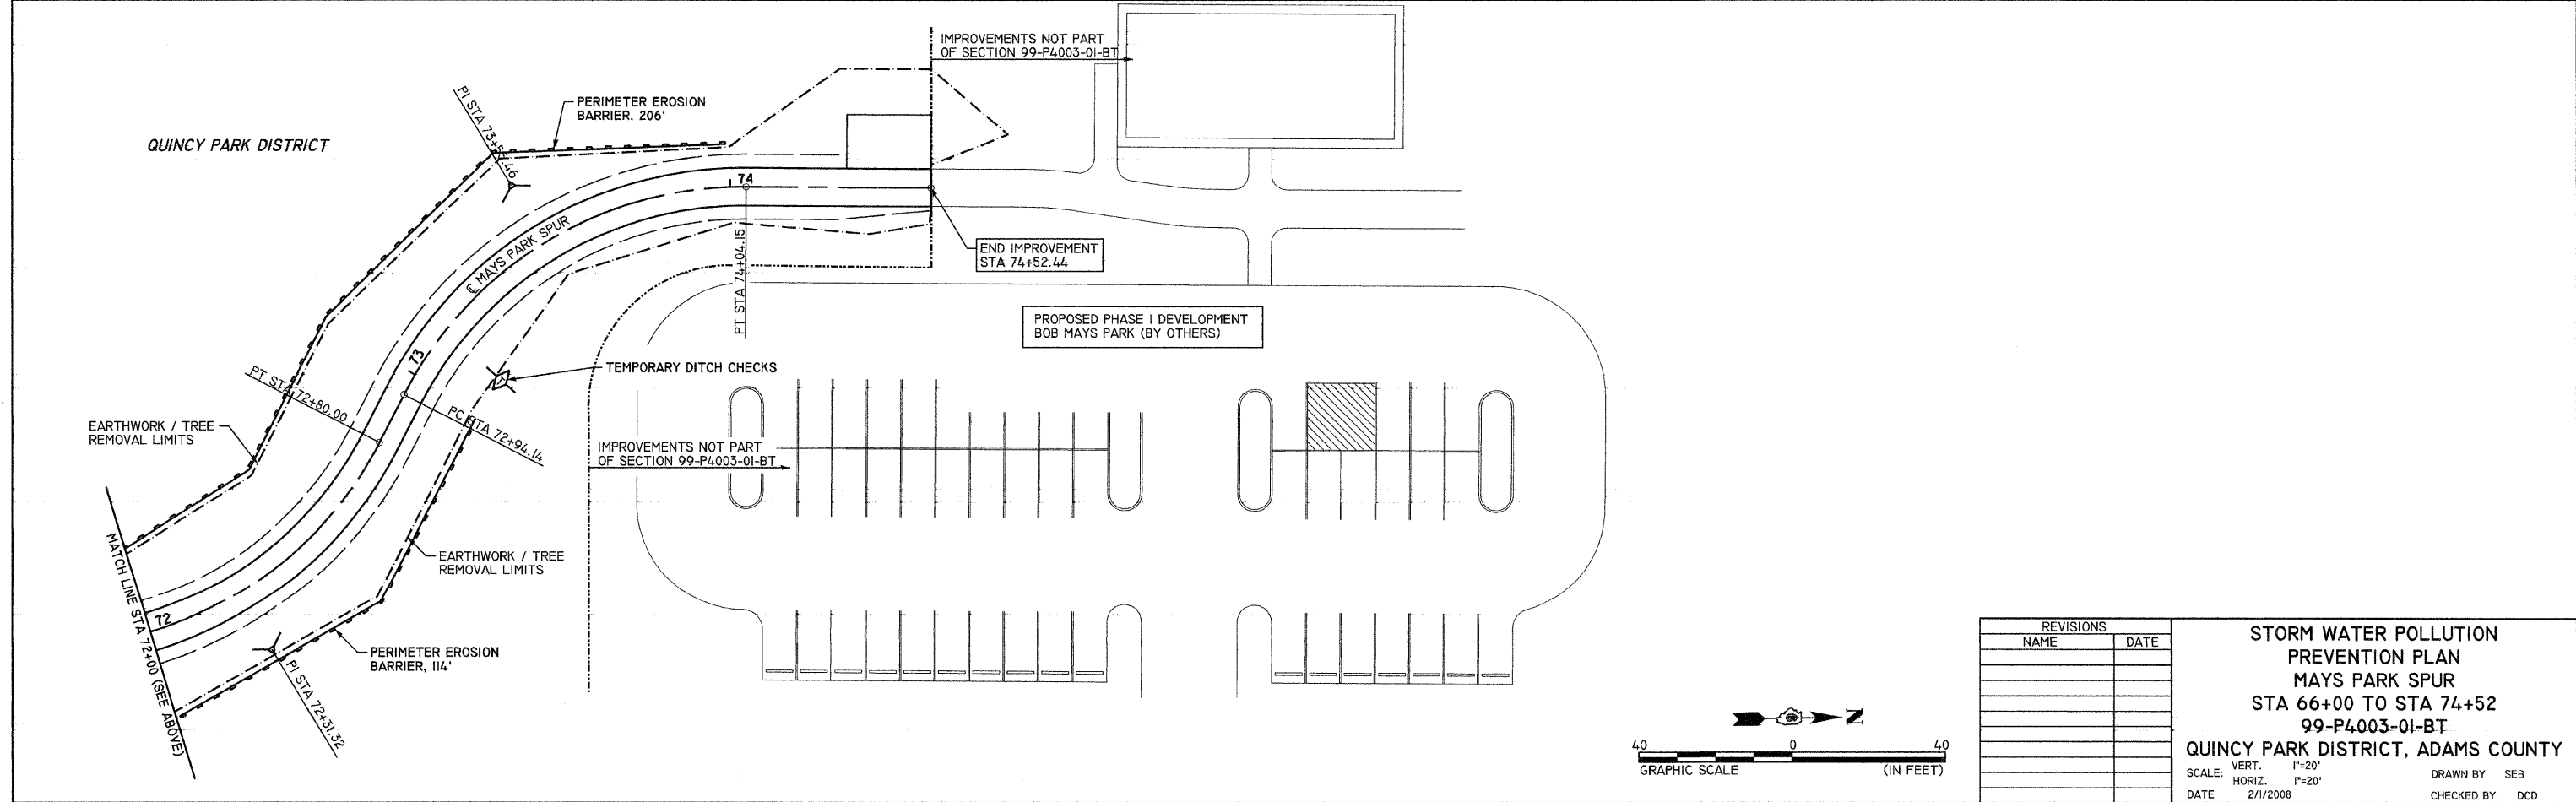


F.A. RTE.	SECTION	COUNTY	TOTAL SHEETS	SHEET NO.
	99-P4003-01-BT	ADAMS	92	29
STA.		TO STA.		

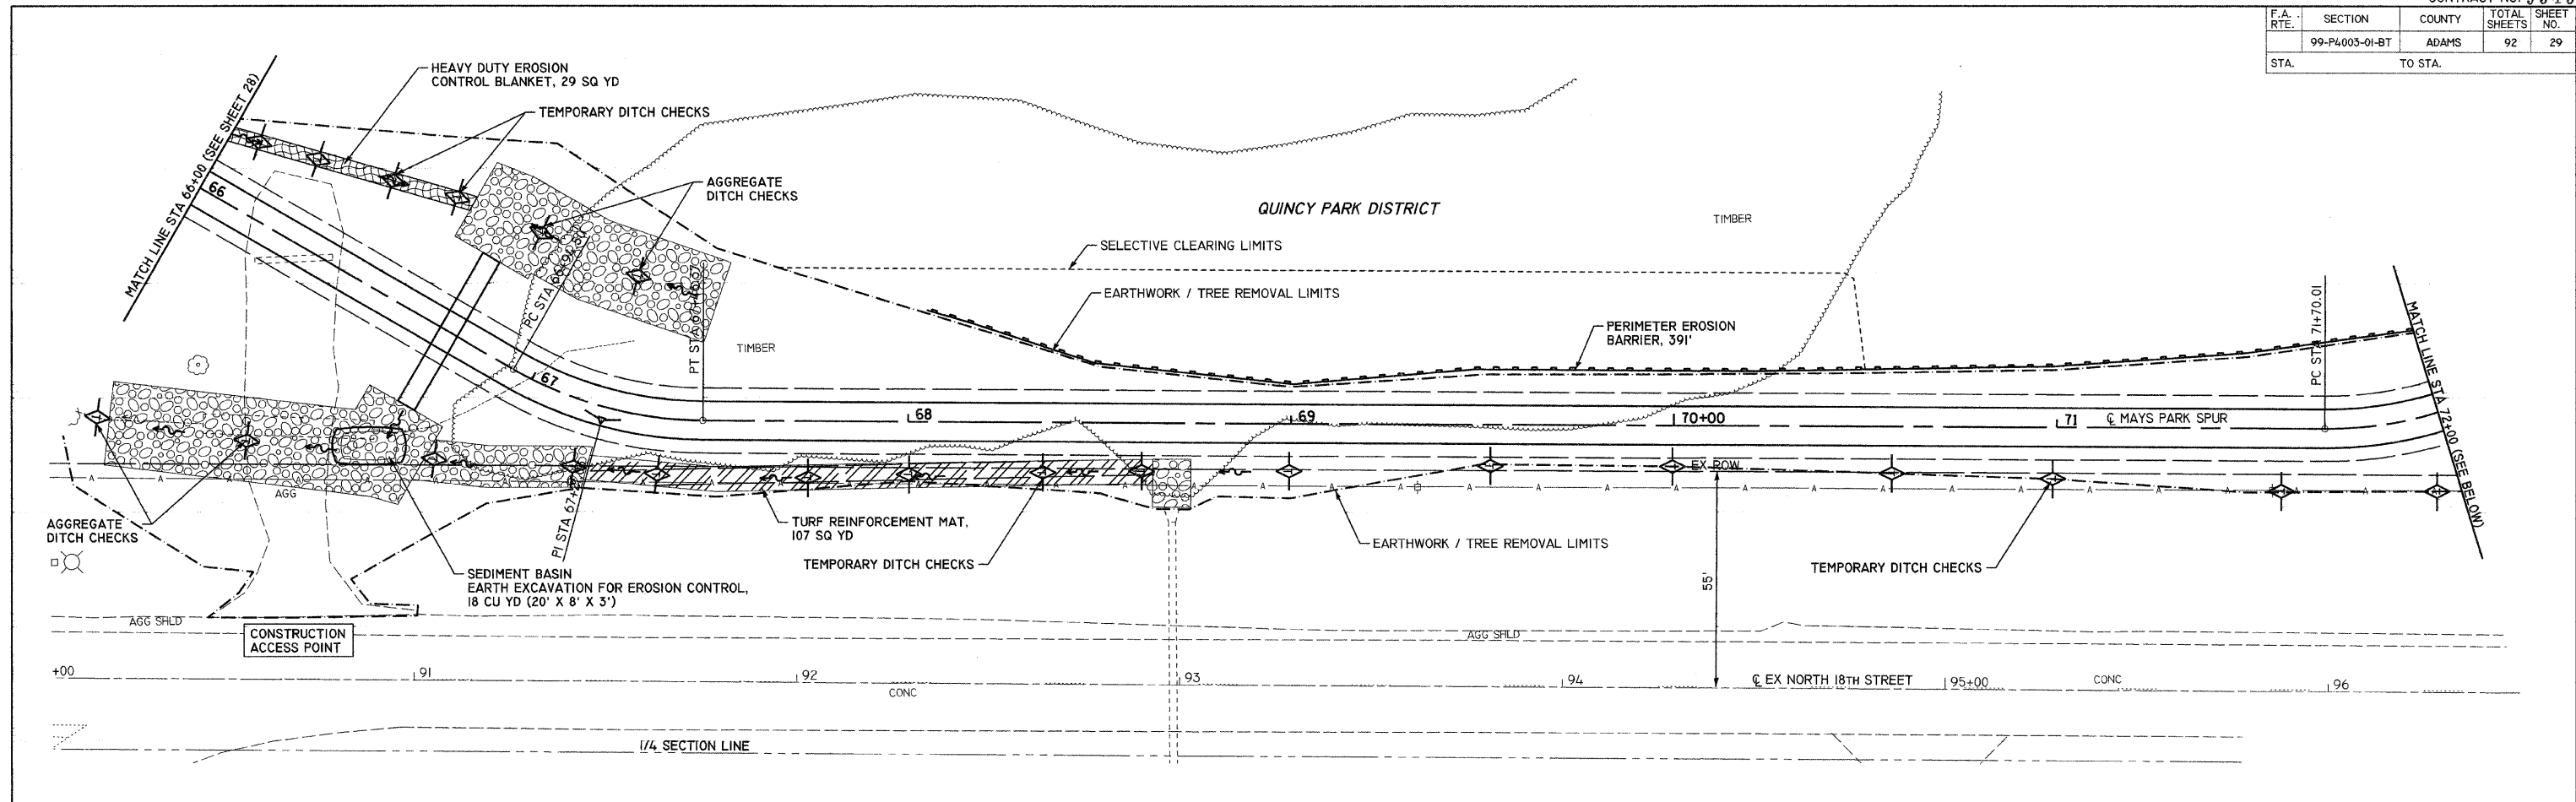


REVISIONS	
NAME	DATE

STORM WATER POLLUTION PREVENTION PLAN
MAYS PARK SPUR
STA 66+00 TO STA 74+52
99-P4003-01-BT
QUINCY PARK DISTRICT, ADAMS COUNTY

SCALE: VERT. 1"=20'
 HORIZ. 1"=20'

DATE: 2/1/2008

DRAWN BY: SEB
 CHECKED BY: DCD

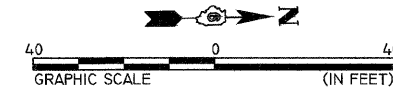

PLOT DATE = 2/1/2008
 FILE NAME = P:\94\PLANS\9403\9403\CONST\PLANS\WOPREC\140301.DWG
 PLOT SCALE = 20,0000' / IN.
 USER NAME =