
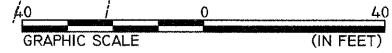
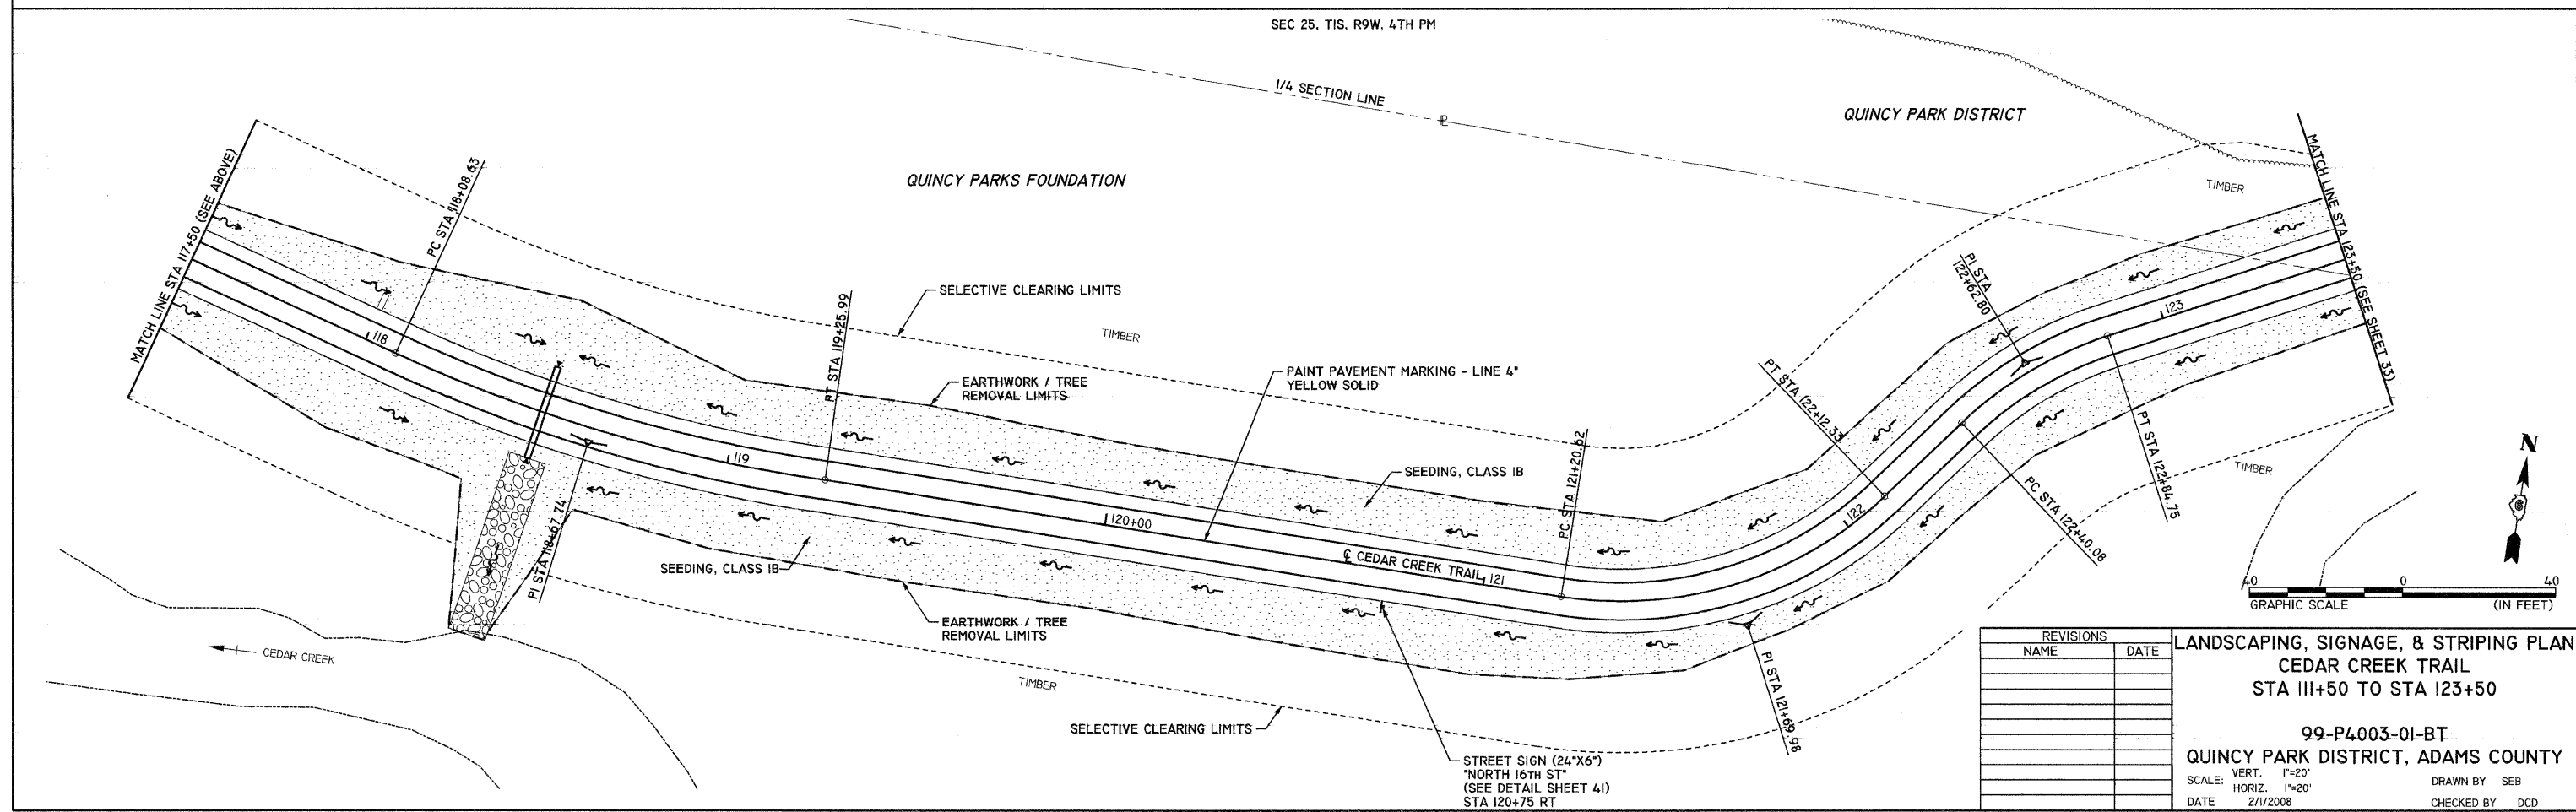
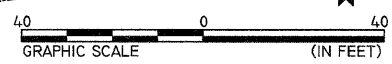


F.A. RTE.	SECTION	COUNTY	TOTAL SHEETS	SHEET NO.
	99-P4003-01-BT	ADAMS	92	32
STA.	TO STA.			

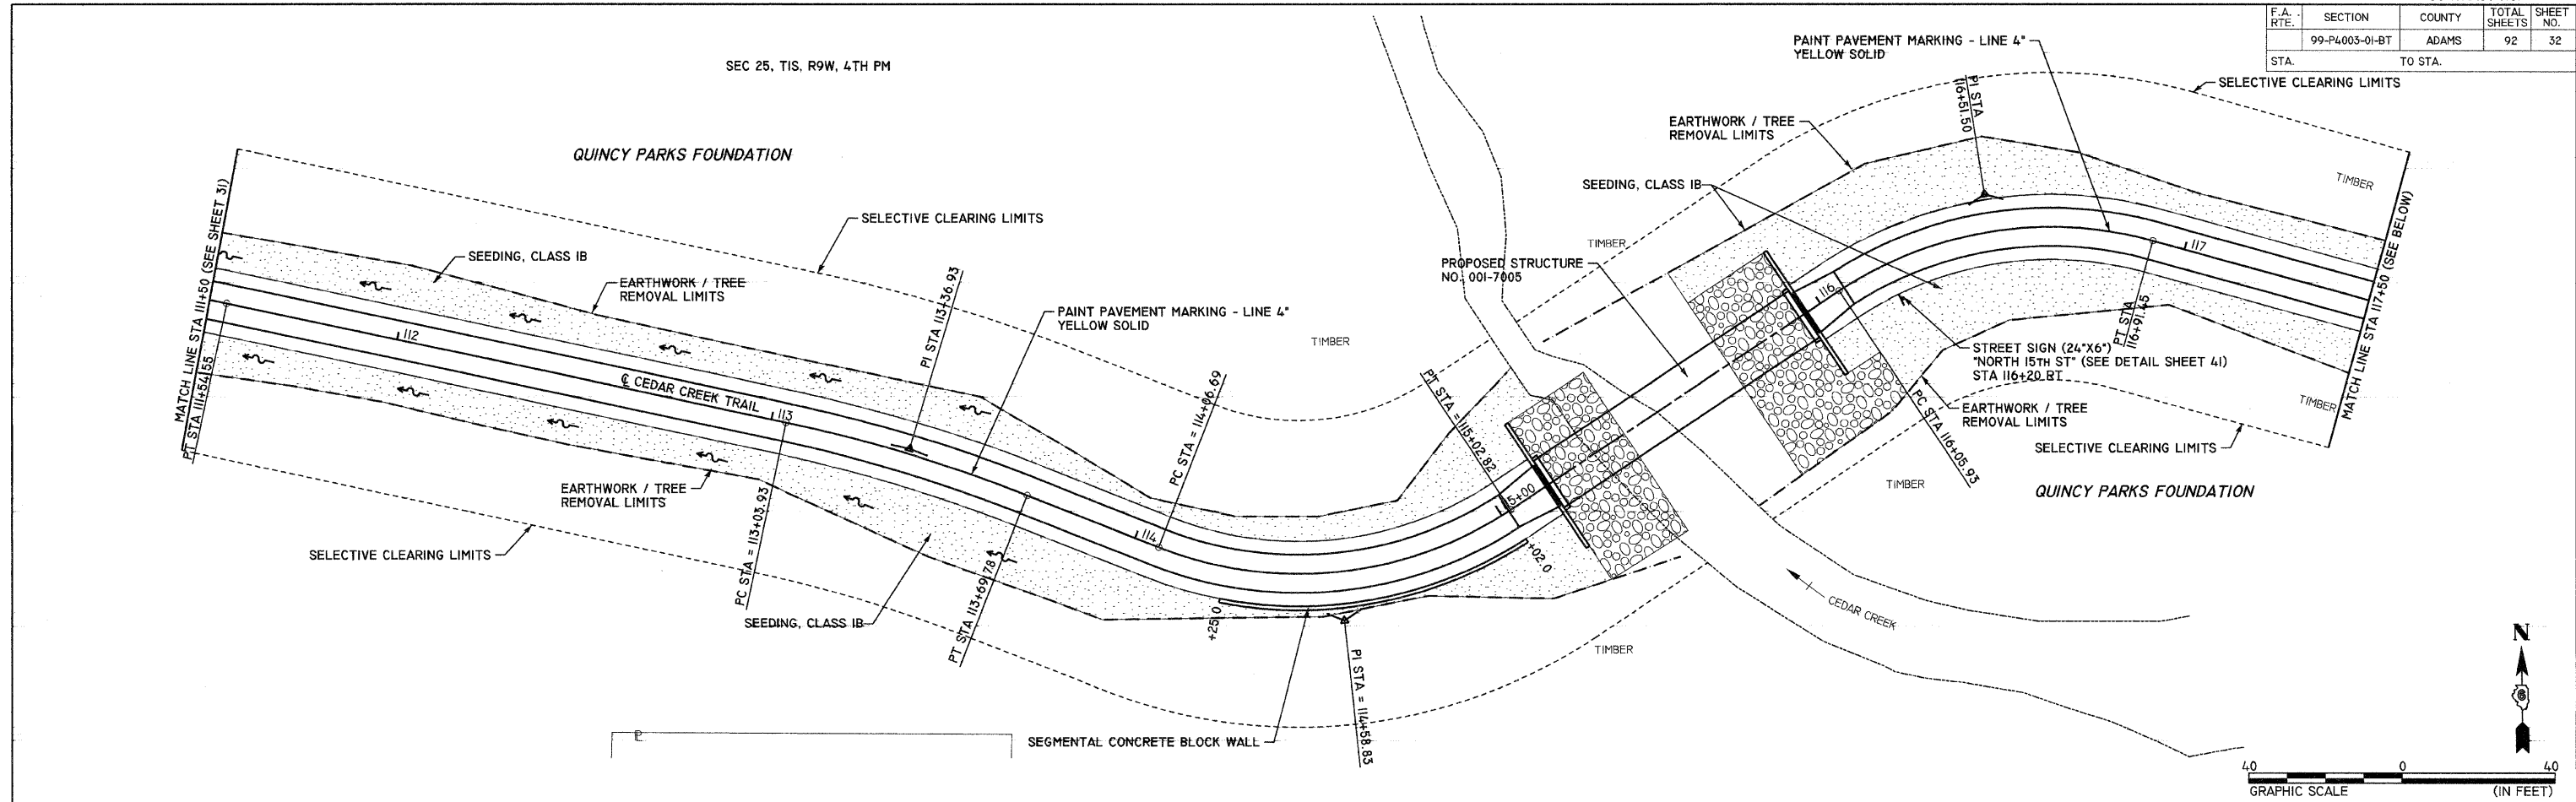

REVISIONS	
NAME	DATE

**LANDSCAPING, SIGNAGE, & STRIPING PLAN**  
**CEDAR CREEK TRAIL**  
**STA III+50 TO STA 123+50**

99-P4003-01-BT  
 QUINCY PARK DISTRICT, ADAMS COUNTY

SCALE: VERT. 1"=20'  
 HORIZ. 1"=40'

DATE 2/1/2008  
 DRAWN BY SEB  
 CHECKED BY DCD

PLOT DATE: 2/1/2008  
 FILE NAME: P:\P4003\99-P4003-01-BT\CONST\_PLANS\02LS03\_9440\_13.DWG  
 PLOT SCALE: 20,000.00 / IN.  
 USER NAME: SEB