


F.A. RTE.	SECTION	COUNTY	TOTAL SHEETS	SHEET NO.
	99-P4003-01-BT	ADAMS	92	50
STA.		TO STA.		

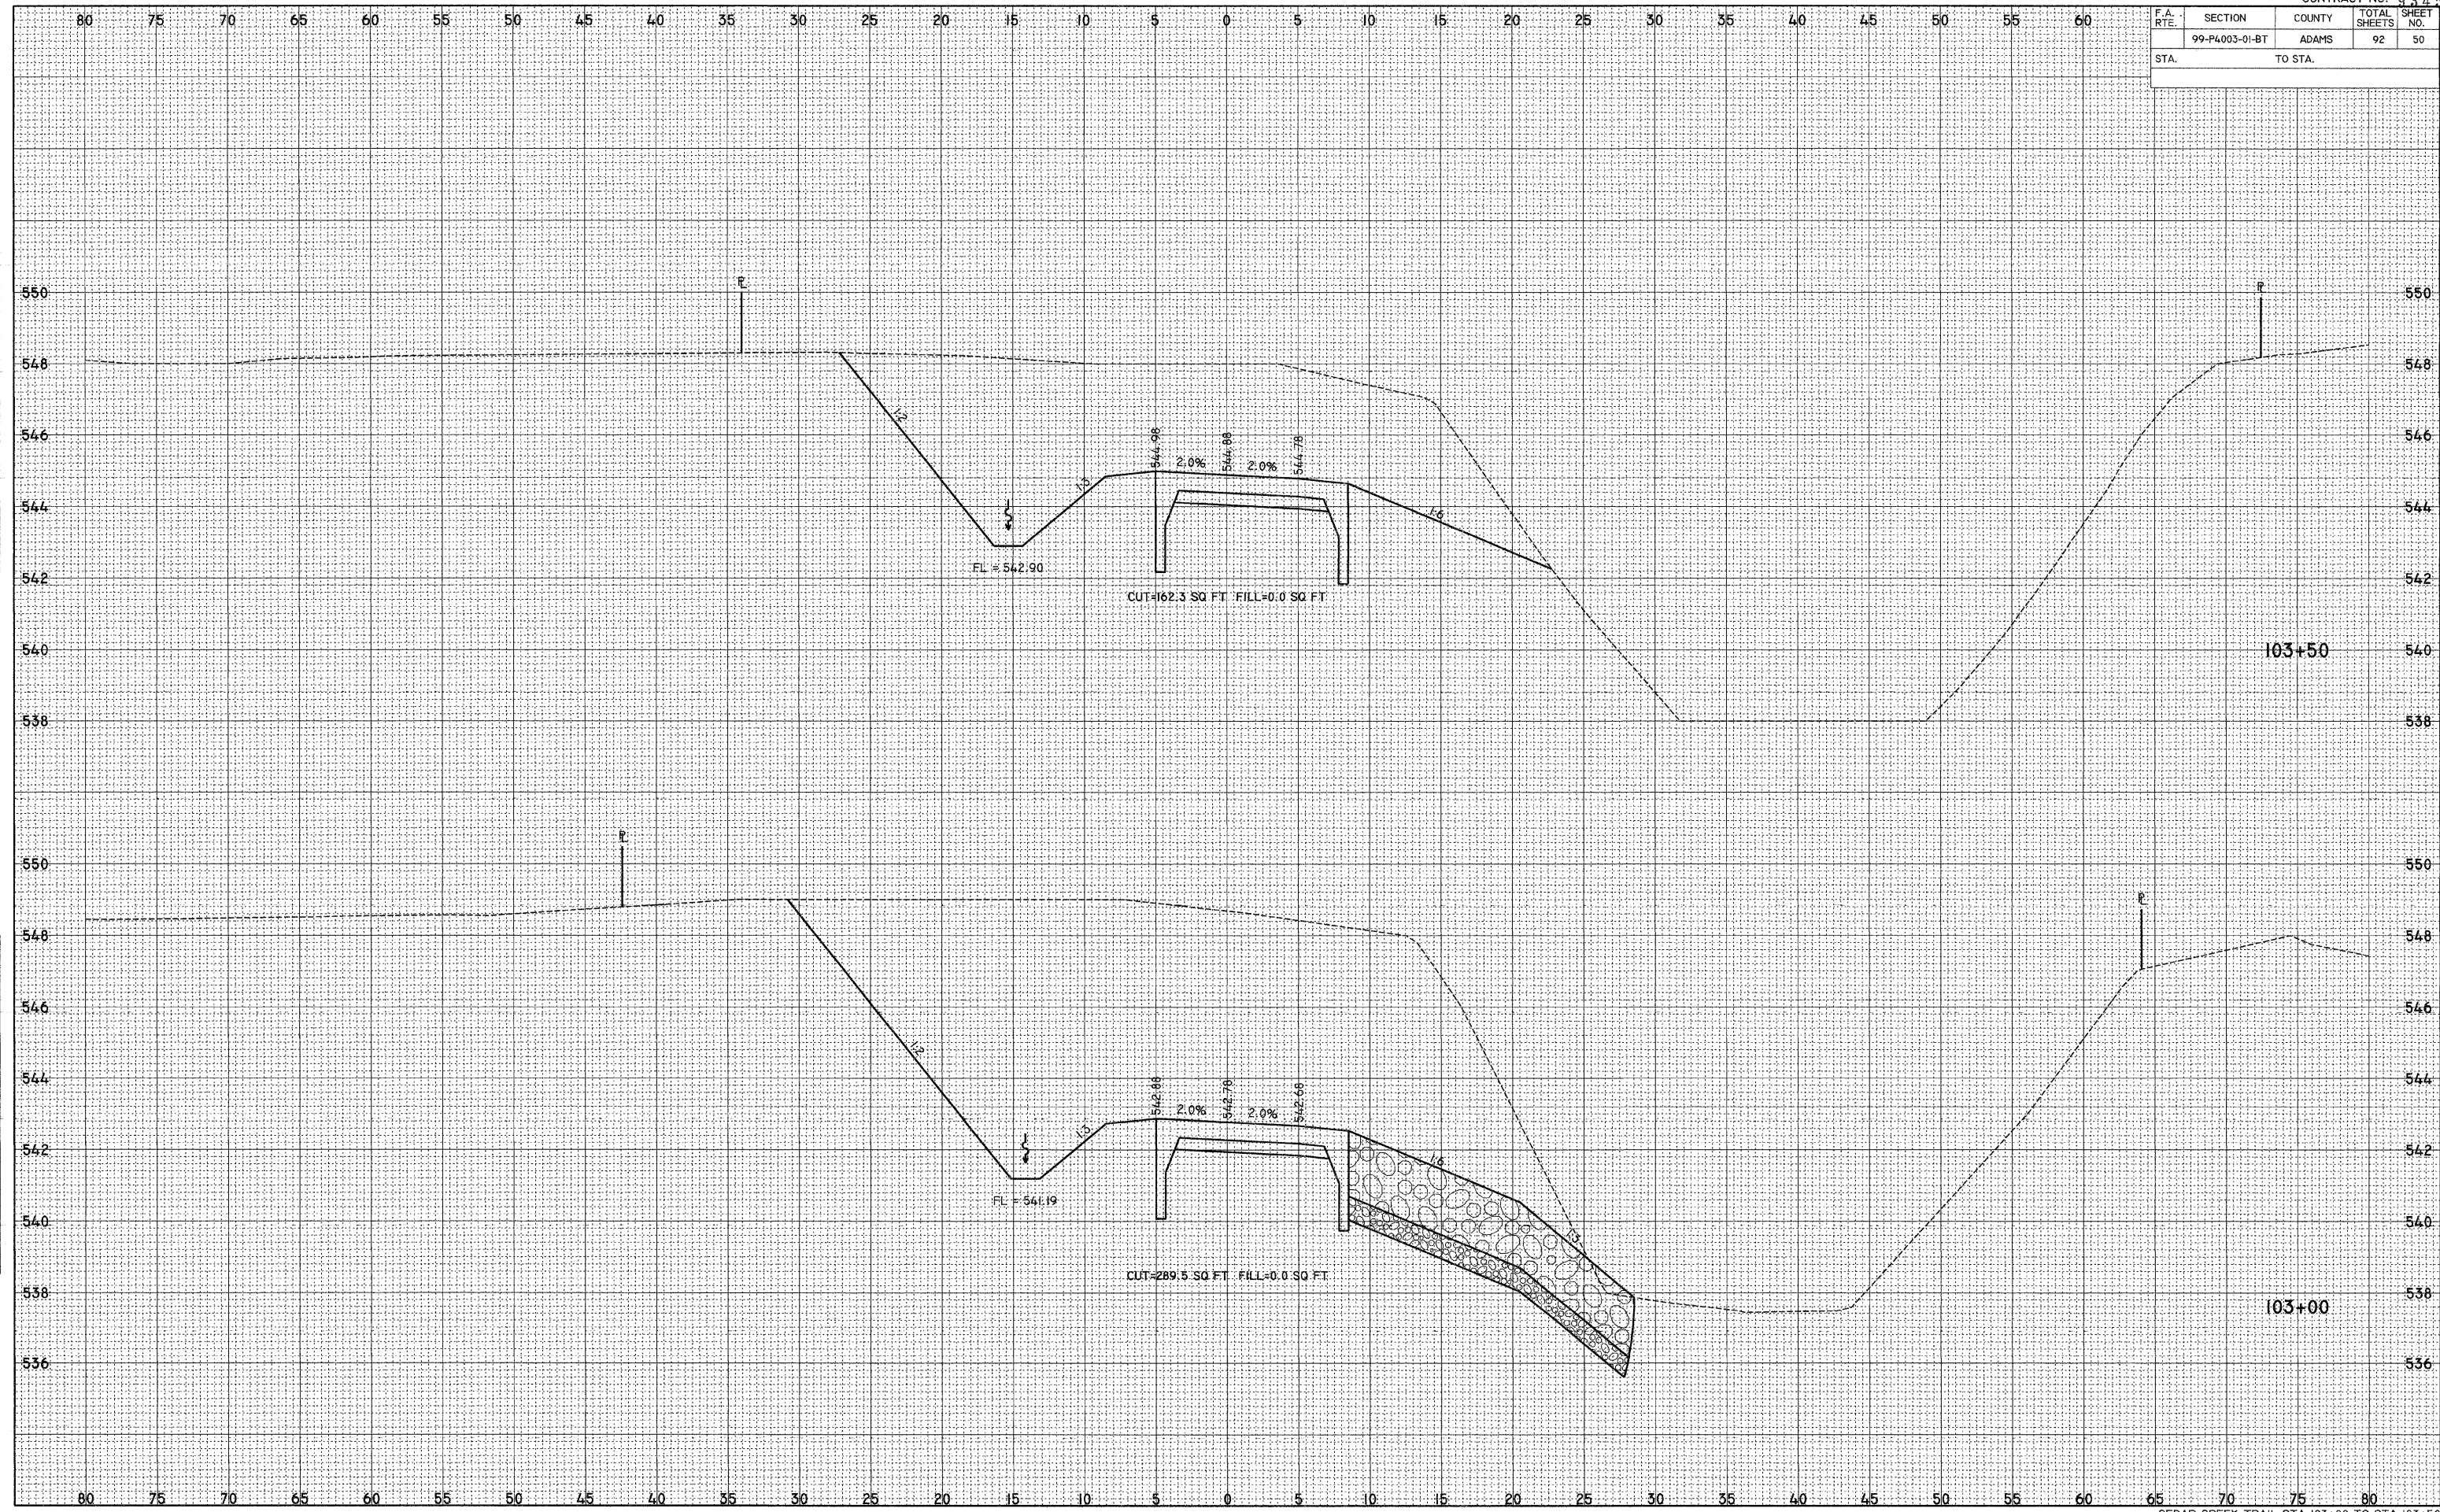

DATE	
BY	
FINAL SURVEY	
NOTED	
NOTE BOOK	
AREAS	
AREAS CHECKED	
NO.	

DATE	
BY	
ORIGINAL SURVEY	
NOTED	
NOTE BOOK	
AREAS	
AREAS CHECKED	
NO.	

PLOT DATE = 2/1/2008
 FILE NAME = P:\99-P4003-01-BT\CONSTR\PLANS\103+00.DWG
 PLOT SCALE = 5.0000 / IN.
 USER NAME = 589