


F.A. RTE.	SECTION	COUNTY	TOTAL SHEETS	SHEET NO.
	99-P4003-01-BT	ADAMS	92	52
STA.		TO STA.		

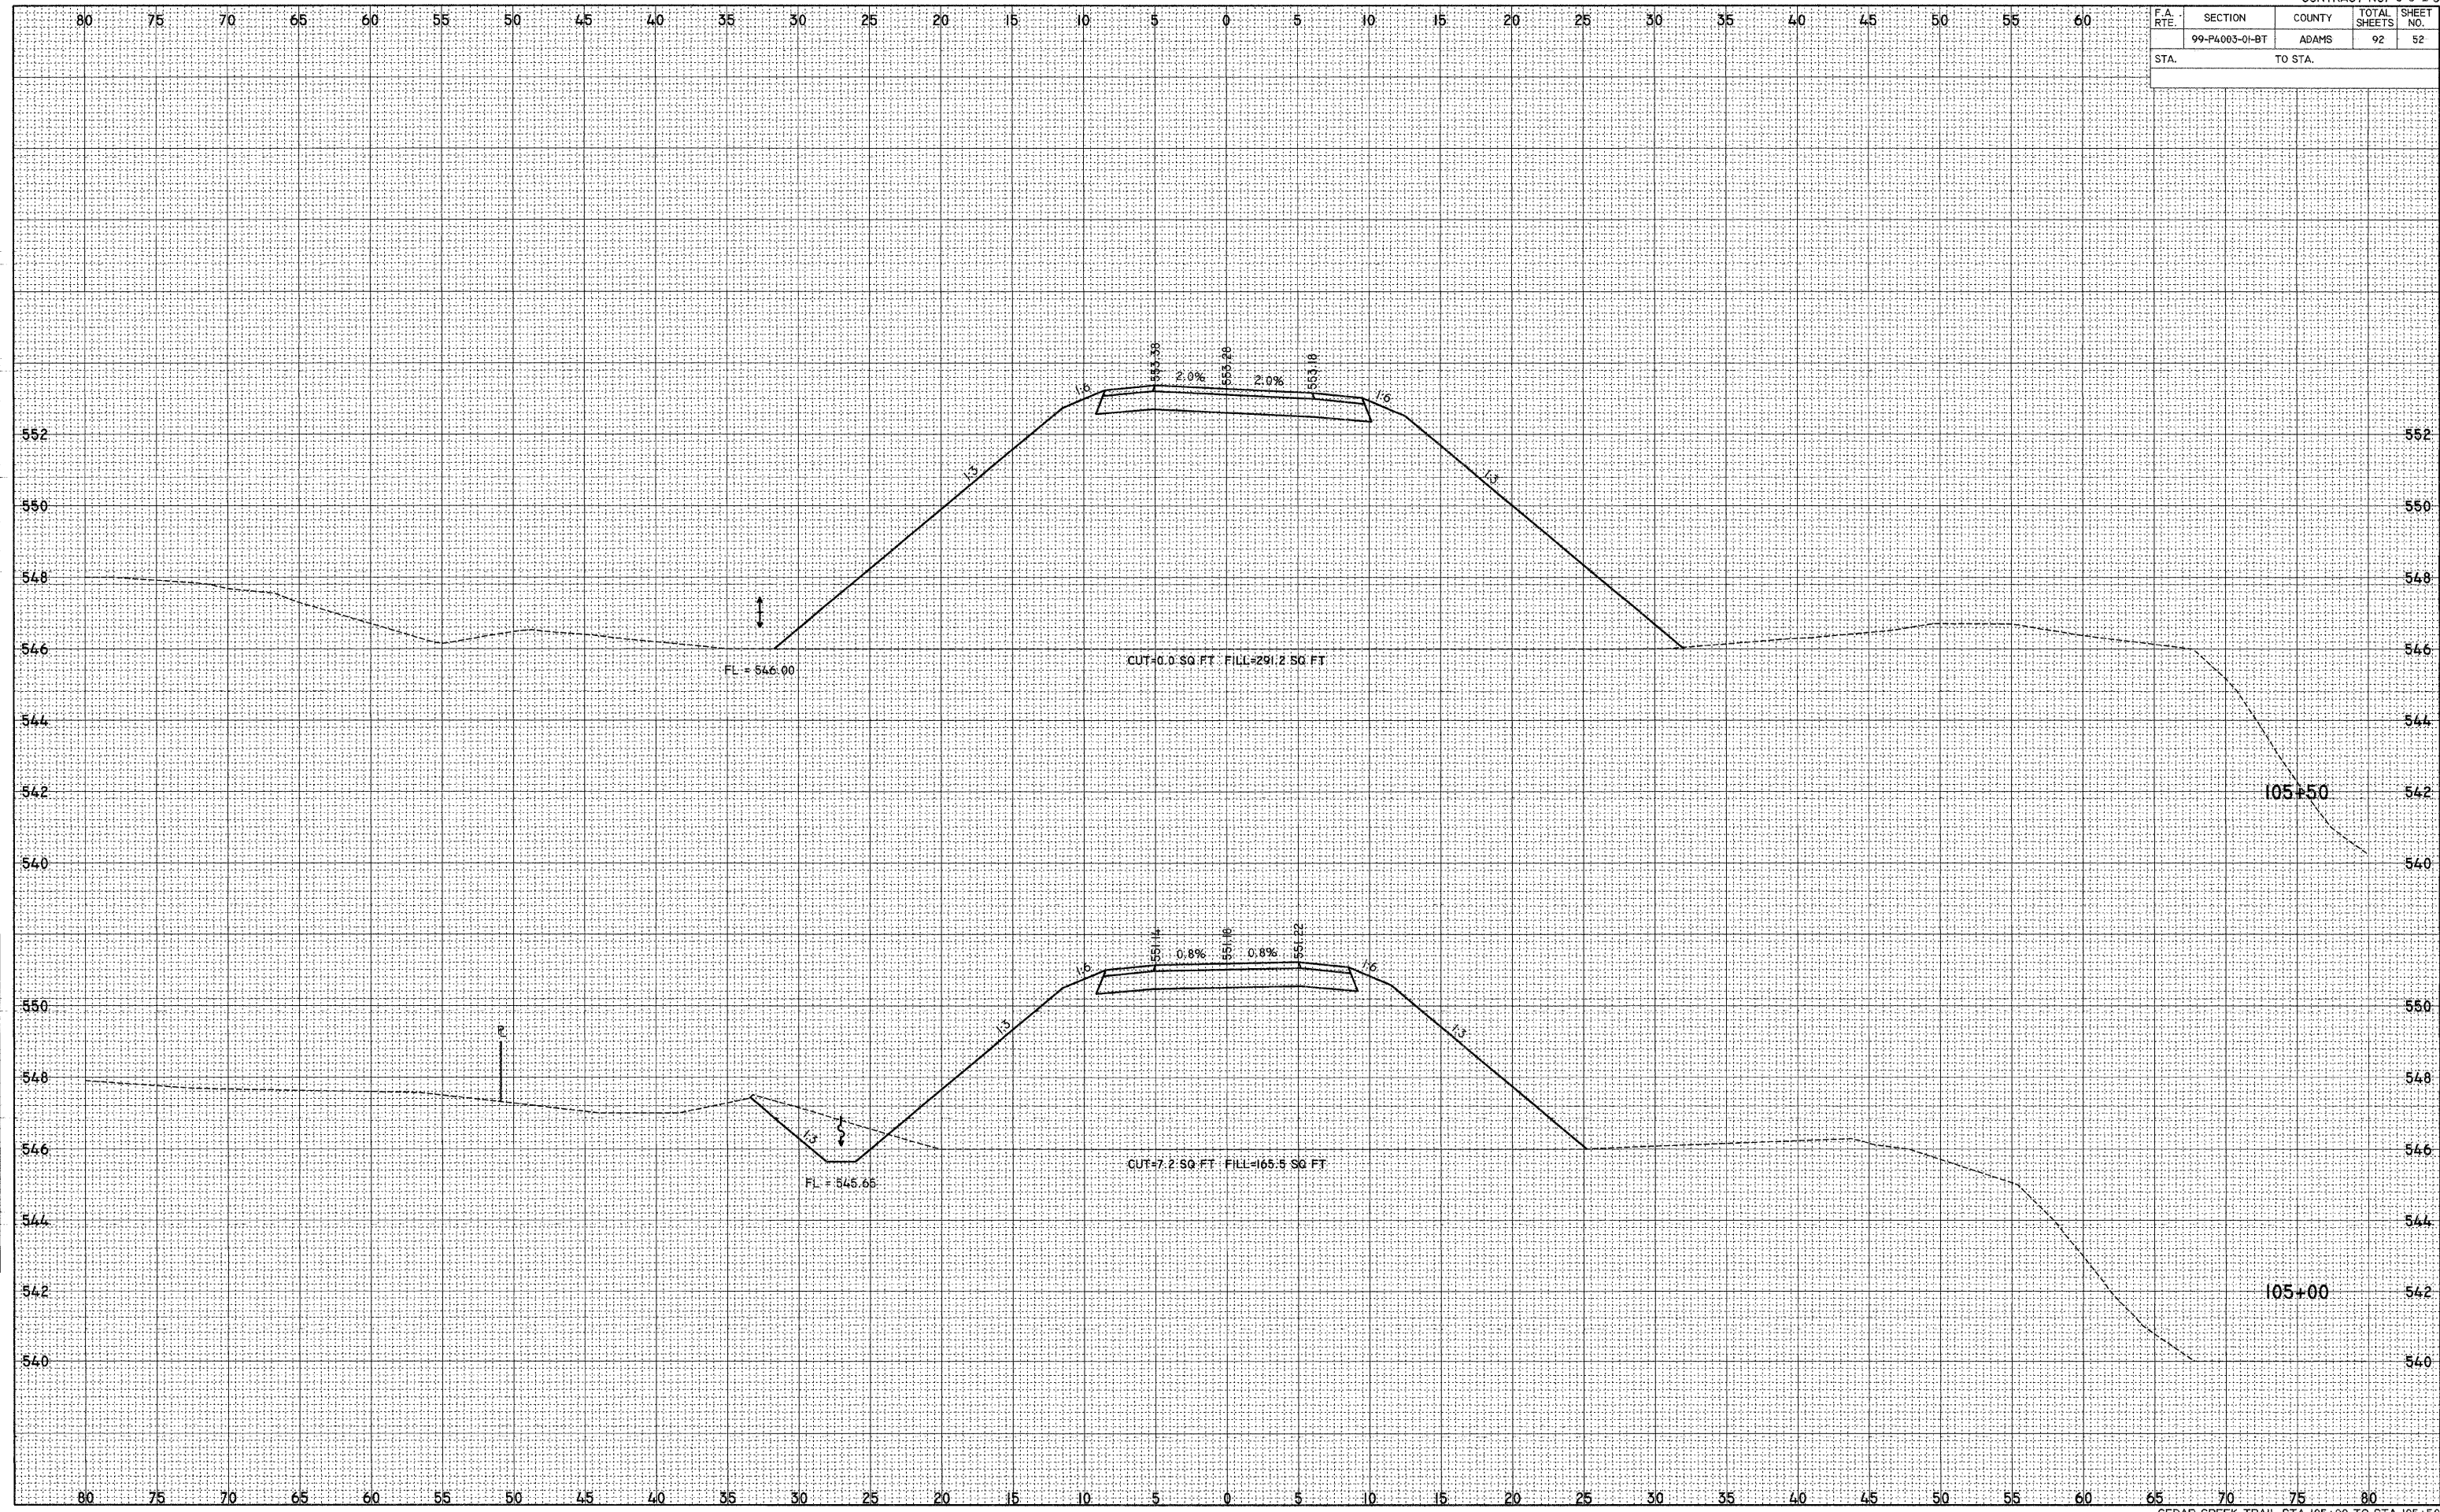

FINAL SURVEY

BY	DATE
SUPERVISOR	
TEMPLAR	
AREAS	
AREAS CHECKED	

ORIGINAL SURVEY

BY	DATE
SUPERVISOR	
TEMPLAR	
AREAS	
AREAS CHECKED	

PLOT DATE = 2/1/2008  
 FILE NAME = P:\GALILEY\GALILEY\CONST\PLAN\STATION\105+00.dwg  
 PLOT SCALE = 5,000 / IN.  
 USER NAME = SBI