


F.A. RTE.	SECTION	COUNTY	TOTAL SHEETS	SHEET NO.
	99-P4003-01-BT	ADAMS	92	53
STA.		TO STA.		

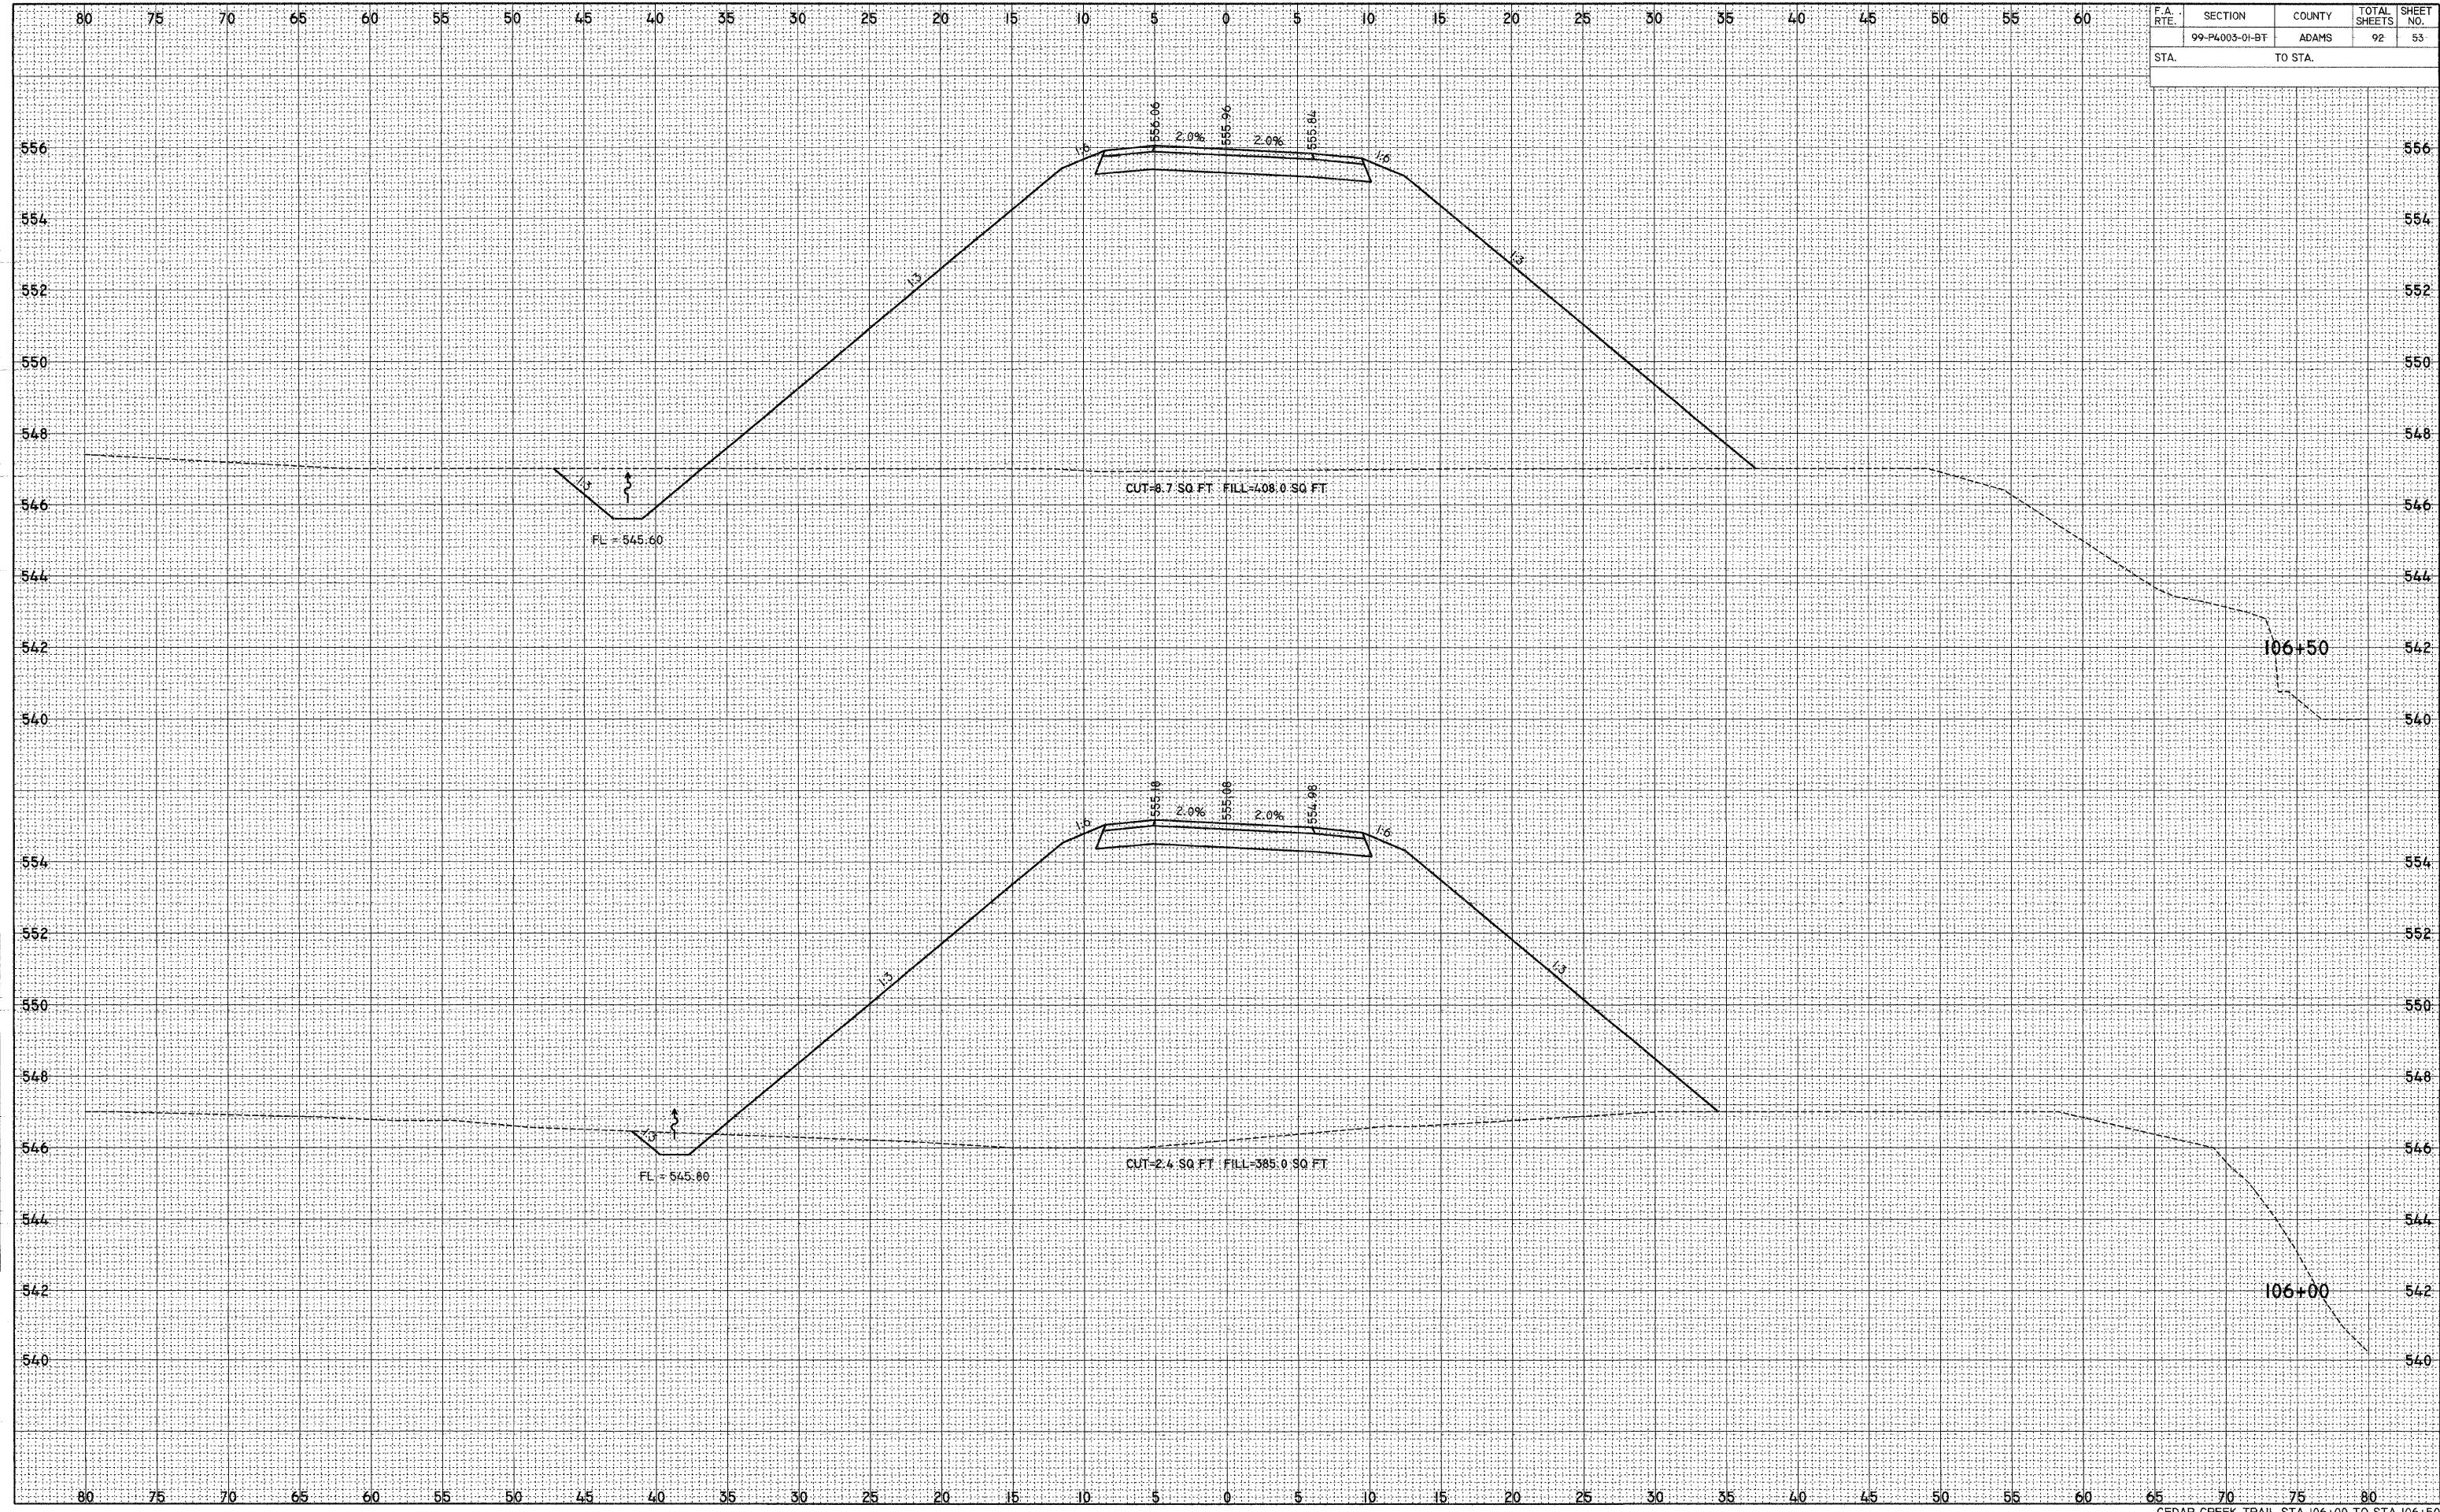

DATE
BY
FINAL SURVEY
SUPERVISOR
NO. _____
NOTE BOOK
AREAS CHECKED

DATE
BY
ORIGINAL SURVEY
SUPERVISOR
NO. _____
NOTE BOOK
AREAS CHECKED

PLOT DATE = 2/1/2008
 FILE NAME = P:\G:\FILES\2010\10\13\CONST\PLANS\106+00\106+00.dwg
 PLOT SCALE = 5.0000 / IN.
 USER NAME = jbb