

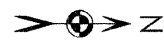


SECTION	COUNTY	TOTAL SHEETS	SHEET NO.
04-00111-01-FP	WAYNE	21	6
FAS ROUTE 2817			
ILLINOIS PROJECT SR-2817(101)			
CONTRACT NO. 95416			

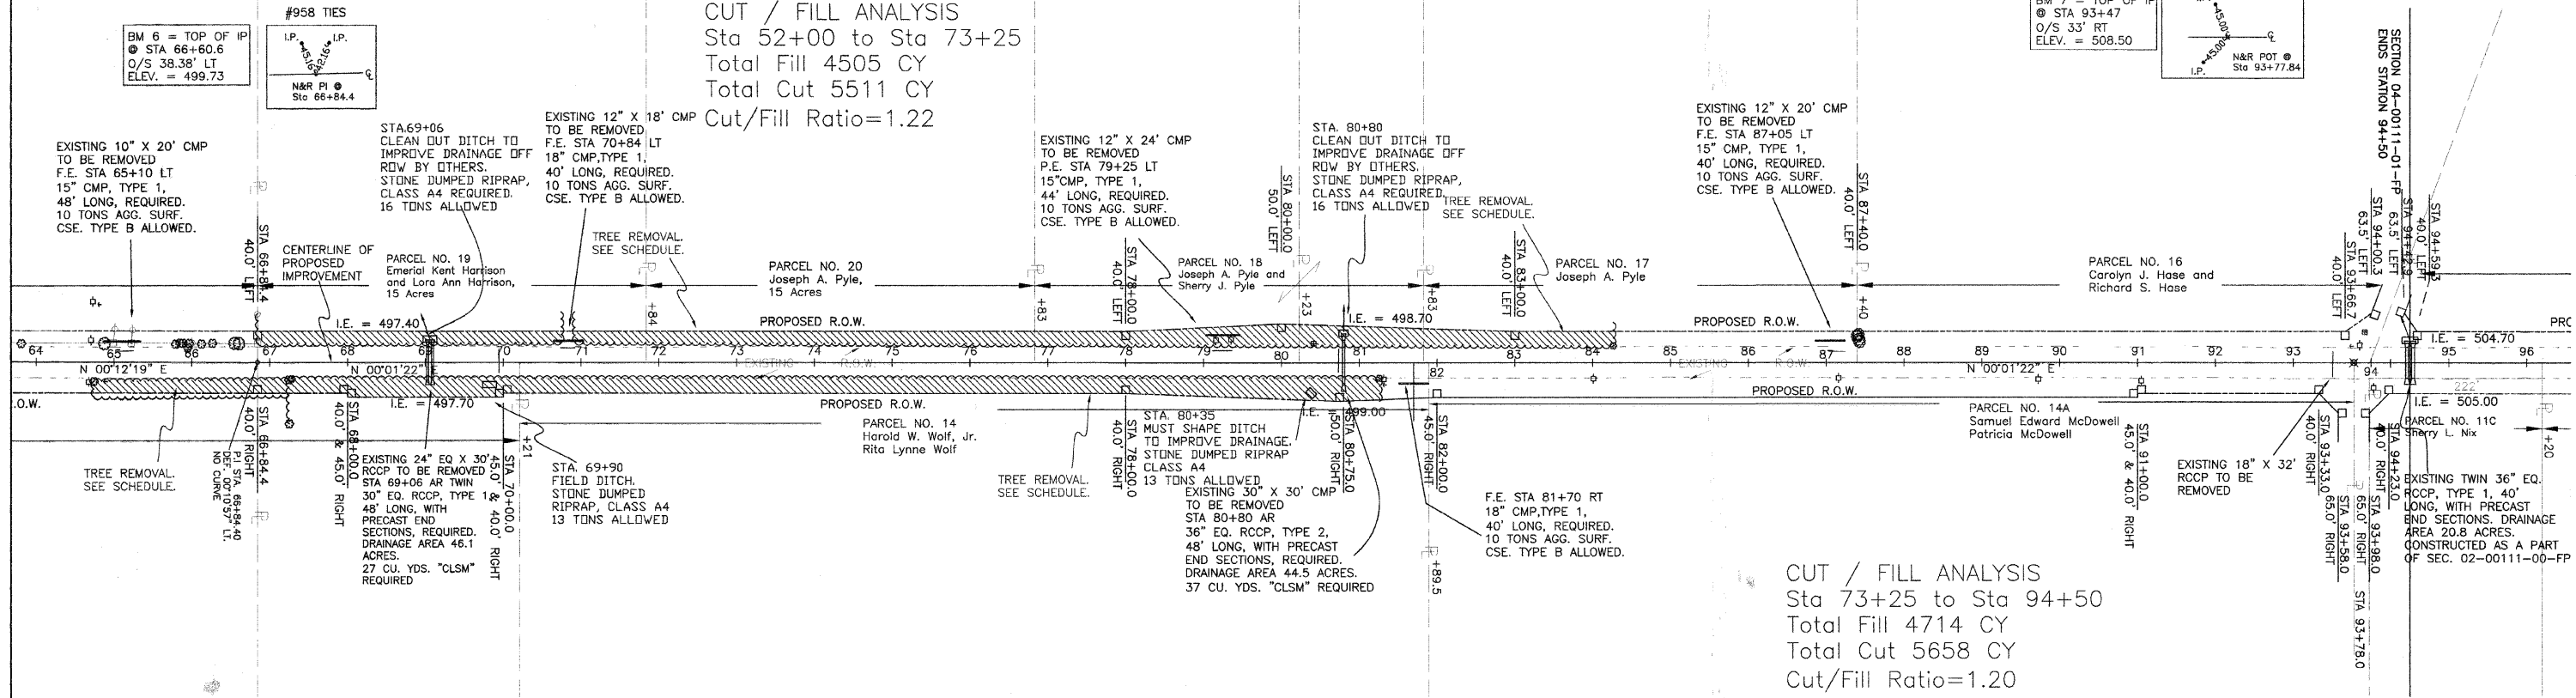

CUT / FILL ANALYSIS
 Sta 52+00 to Sta 73+25
 Total Fill 4505 CY
 Total Cut 5511 CY
 Cut/Fill Ratio=1.22

BM 7 = TOP OF IP
 @ STA 93+47
 O/S 33' RT
 ELEV. = 508.50

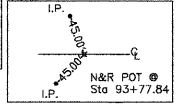

CUT / FILL ANALYSIS
 Sta 73+25 to Sta 94+50
 Total Fill 4714 CY
 Total Cut 5658 CY
 Cut/Fill Ratio=1.20

