

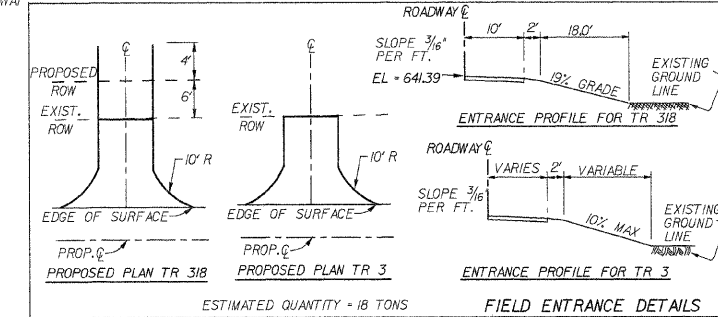
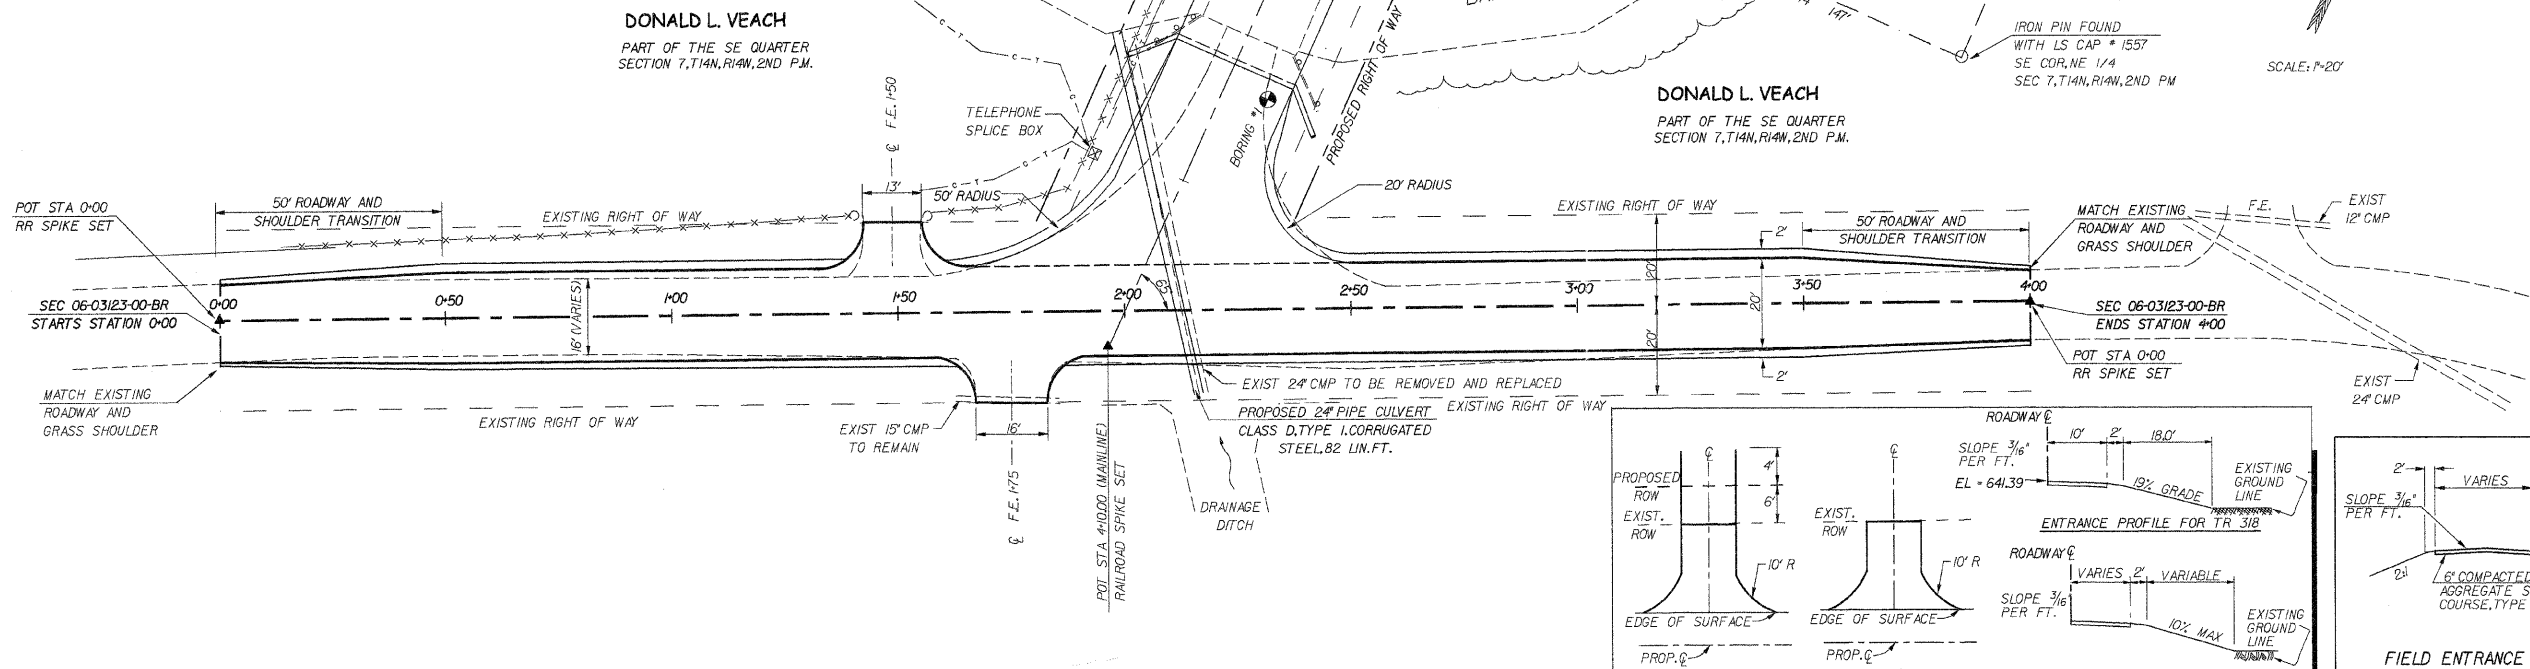
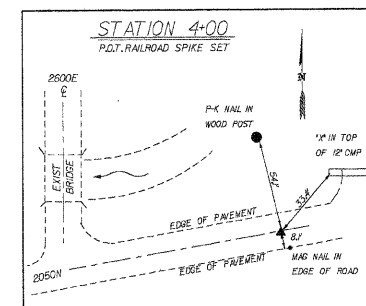
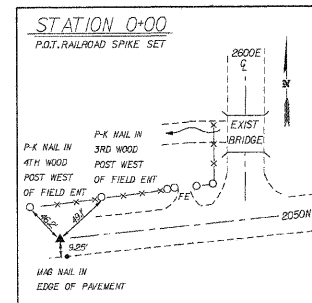


ROUTE #	SECTION	COUNTY	TOTAL	SHEET #
TR 3	06-03123-00-BR	COLES	13	3
JOB # 3137-729-06			EAST OAKLAND TWP.	

REVISED 1-24-08

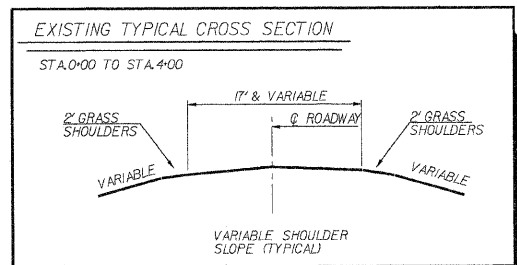

ROADWAY EMBANKMENT = 154 X 125 = 193 CY
(SHRINKAGE FACTOR 125)
ROADWAY EXCAVATION = 51 CY
TOTAL ROADWAY EMBANKMENT = 142 CY
TOTAL FURNISHED EXCAVATION = 142 CY

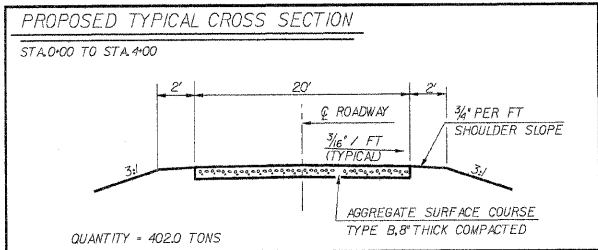