


SCALE: 1" = 3' VERT.
1" = 30' HORIZ.

EXISTING RIGHT OF WAY

EXISTING RIGHT OF WAY

PROPOSED RIGHT OF WAY

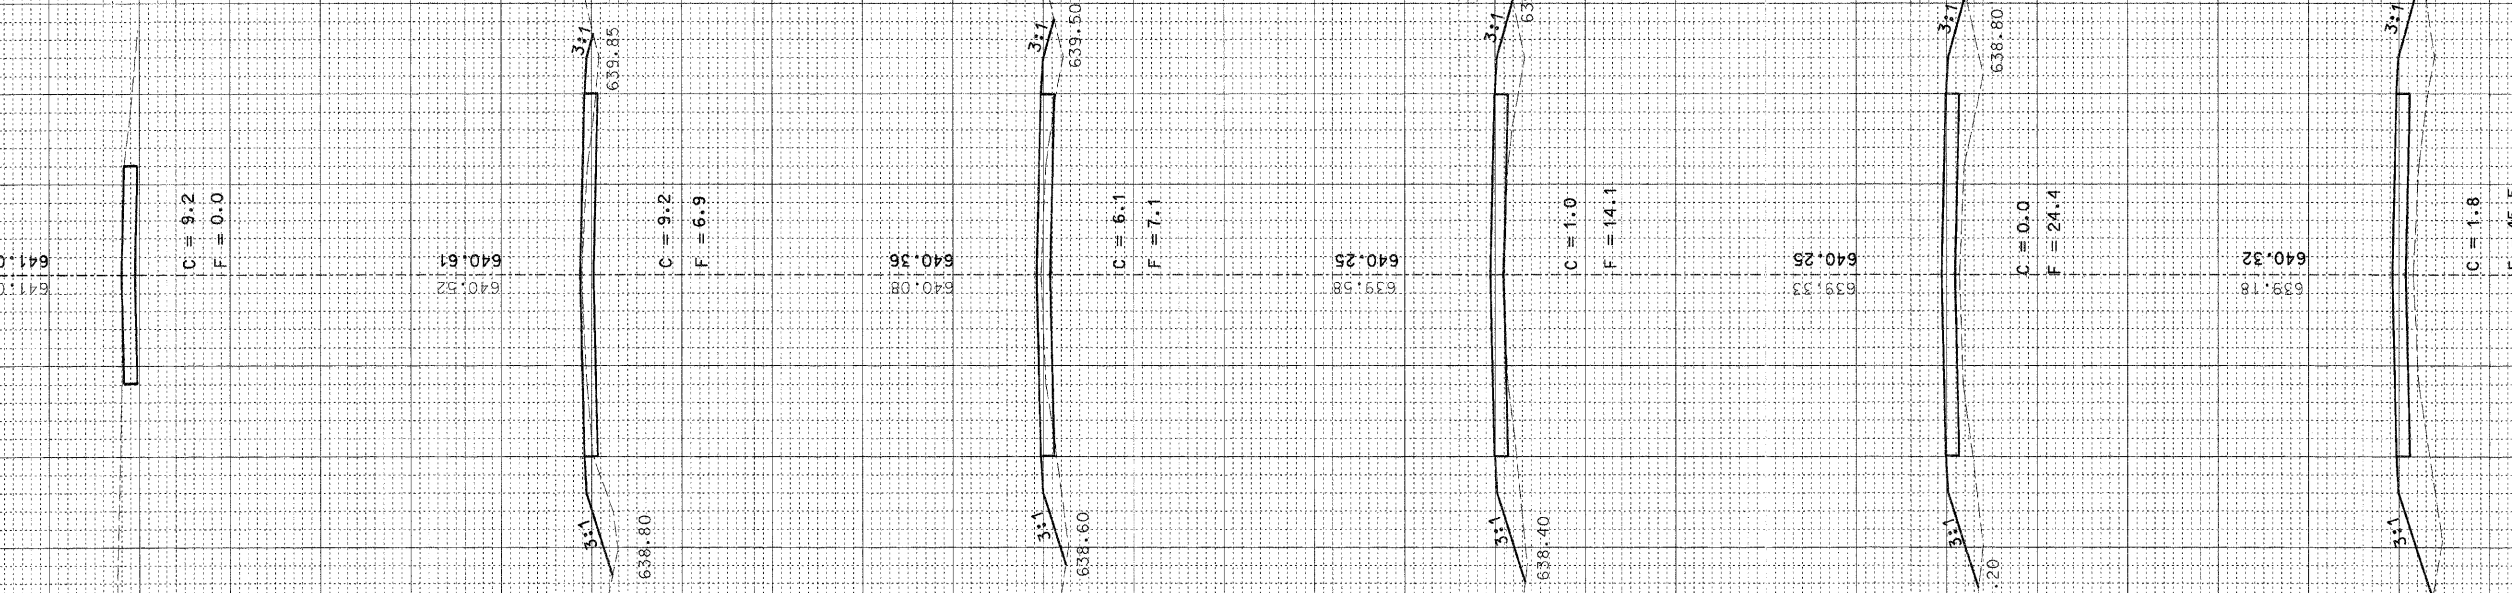

645.00
 STA 9+00 640.00
 635.00

645.00
 STA 8+50 640.00
 635.00

645.00
 STA 8+00 640.00
 635.00

645.00
 STA 7+50 640.00
 635.00

645.00
 STA 7+00 640.00
 635.00

645.00
 STA 6+50 640.00
 635.00