



ROUTE NO.	SECTION	COUNTY	TOTAL SHEETS	SHEET NO.
TR 23	*	MACON	22	5

STA.	TO STA.
FED. RD. DIST. NO. 7	ILLINOIS PROJECT

*05-04163-00-BR

CENTERLINE ALIGNMENT

Point D0001 N 1,207,081.8876 E 854,059.6564 Sta 5+00.00
 Course from D0001 to D0002 N 88° 30' 36" E Dist 420.0000
 Point D0002 N 1,207,092.8092 E 854,479.5144 Sta 9+20.00
 Course from D0002 to D0003 N 89° 23' 43" E Dist 80.0000
 Point D0003 N 1,207,093.6536 E 854,559.5099 Sta 10+00.00
 Course from D0003 to D0004 N 89° 23' 43" E Dist 200.0000
 Point D0004 N 1,207,095.7647 E 854,759.4988 Sta 12+00.00

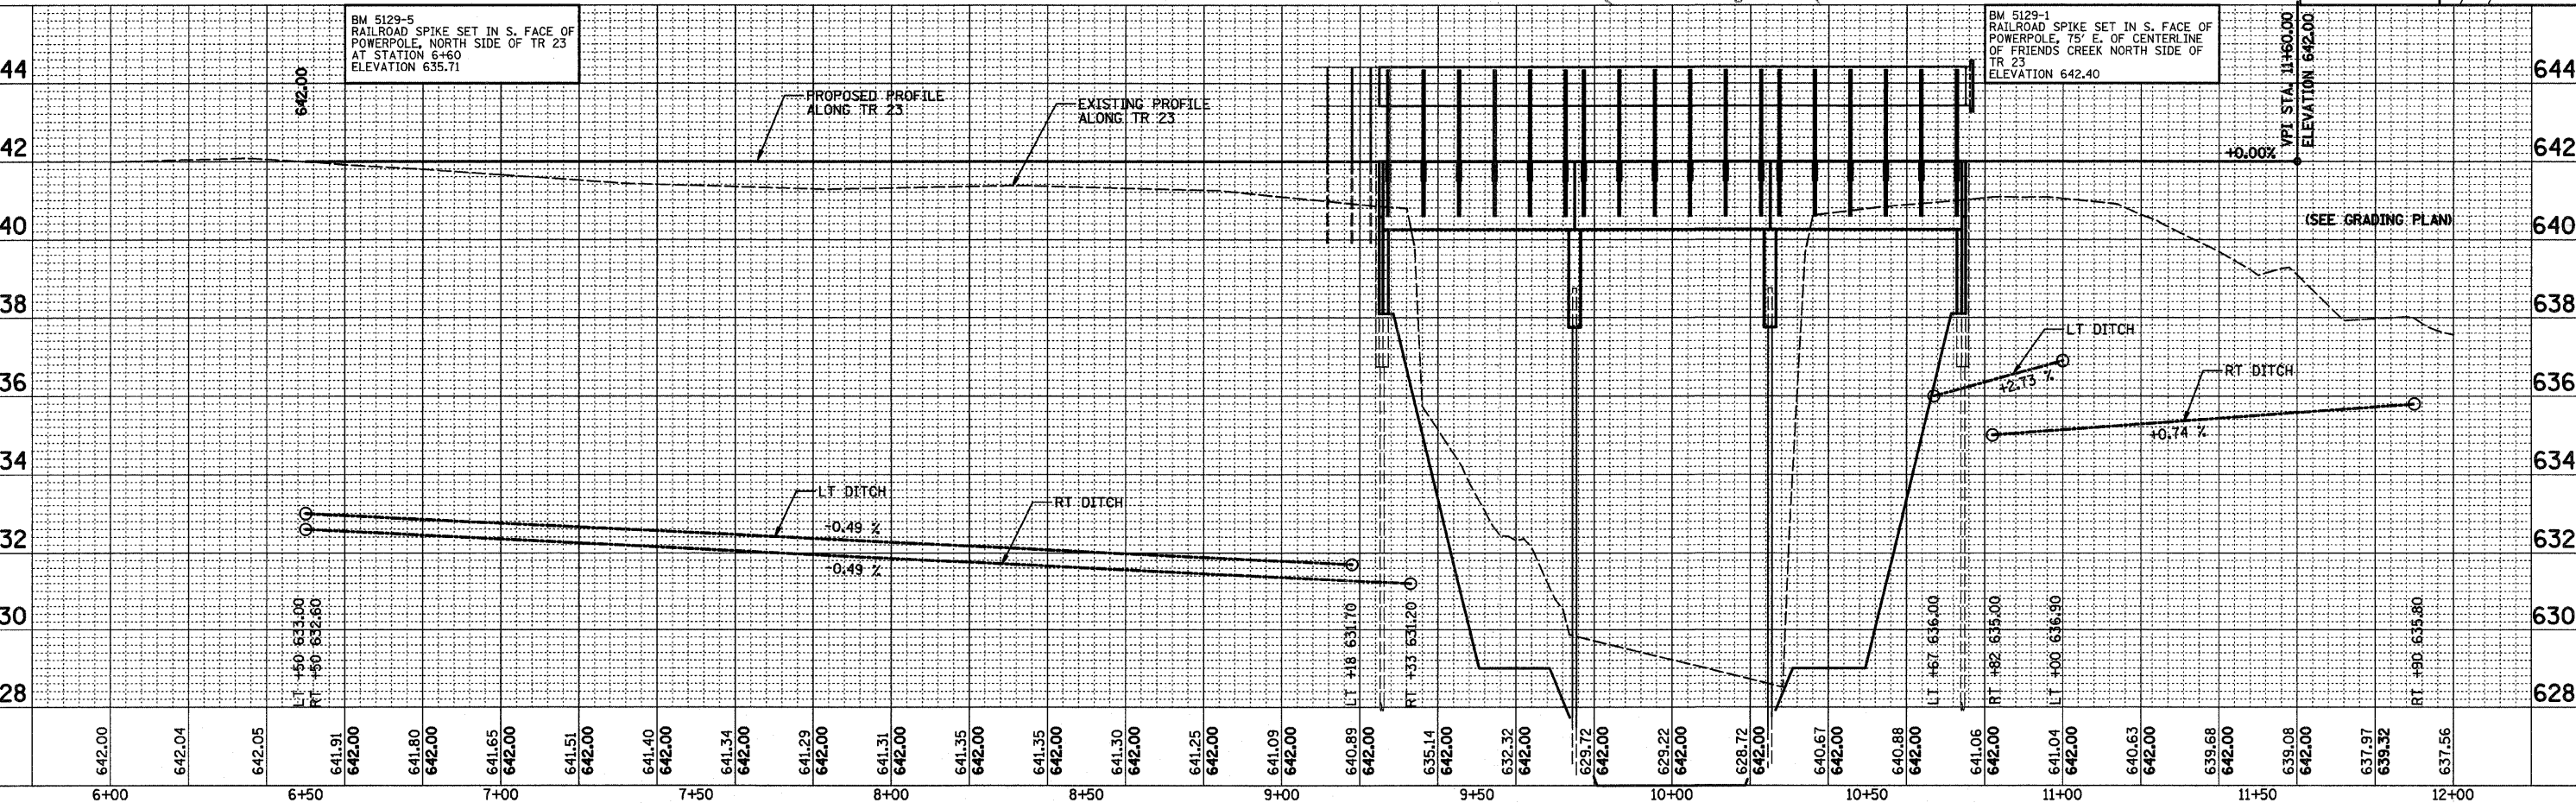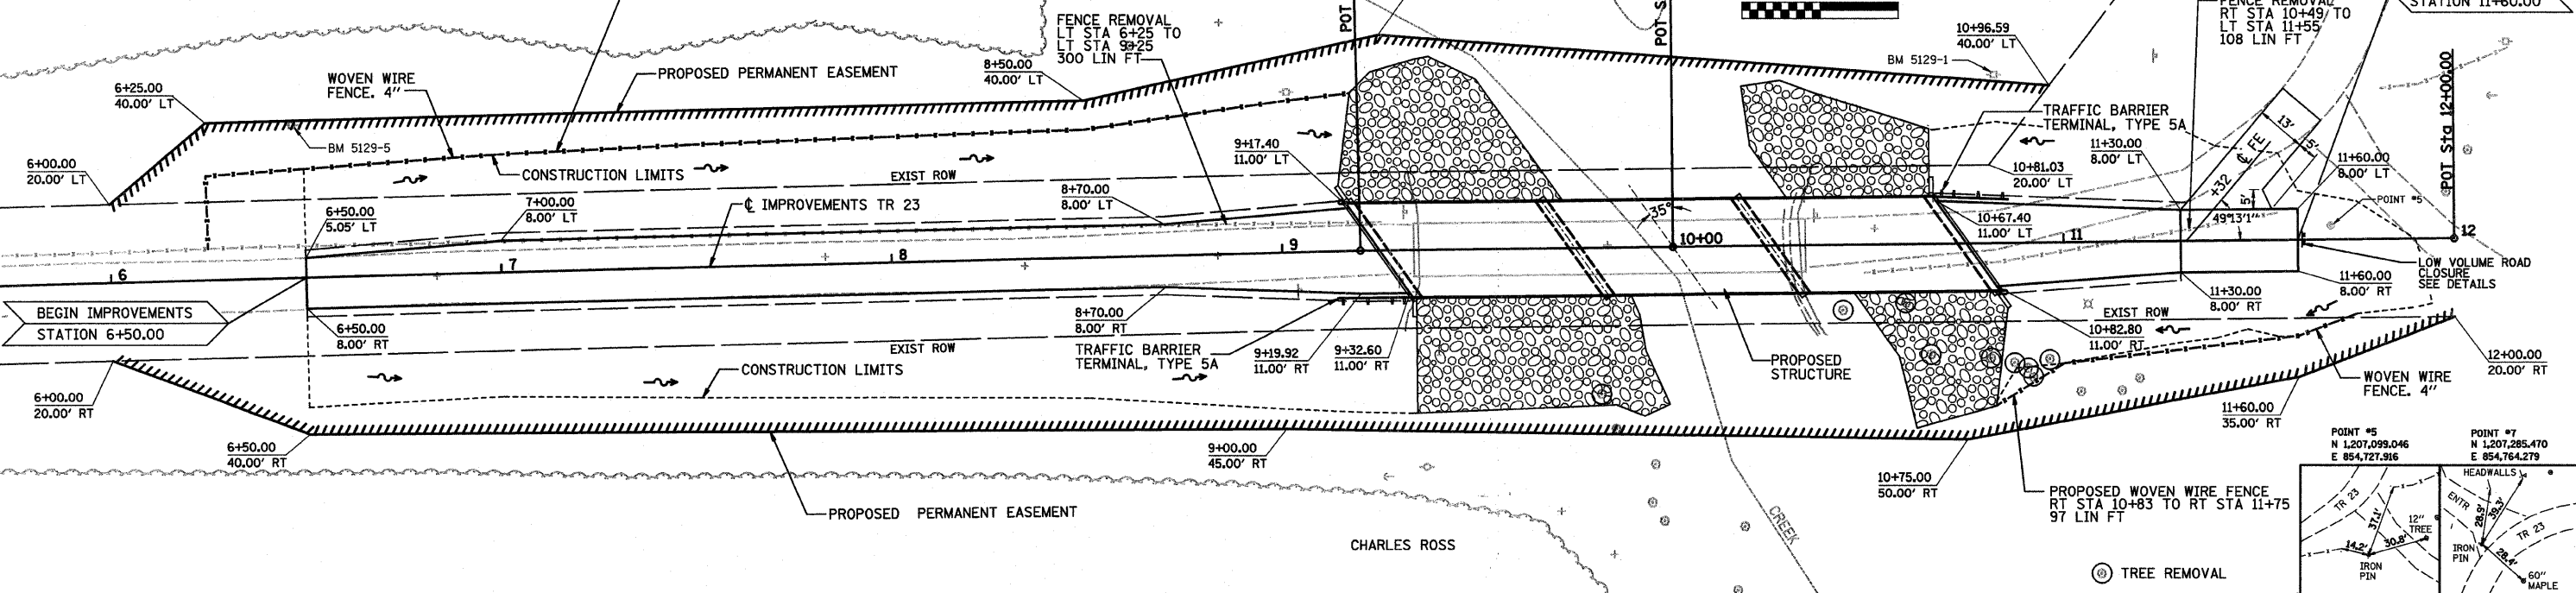

DATE: _____ BY: _____
 SURVEYED: _____
 ALIGNED: _____
 CHECKED: _____
 RT. OF WAY CHECKED: _____
 NO. _____

CHASTAIN & ASSOCIATES LLP
 REGISTERED PROFESSIONAL ENGINEERS
 1000 N. W. 10th St., Suite 100
 Ft. Lauderdale, FL 33304
 (954) 571-0000
 FAX: (954) 571-0000

DATE: _____ BY: _____
 SURVEYED: _____
 GRADES CHECKED: _____
 BMS NOTED: _____
 STRUCTURE NOTATIONS CHD: _____
 NO. _____