


F.A. RTE.	SECTION	COUNTY	TOTAL SHEETS	SHEET NO.
	**	MACON	106	8
STA.		TO STA.		
FED. ROAD DIST. NO.	ILLINOIS	FED. AID PROJECT		

** 05-00525-005W

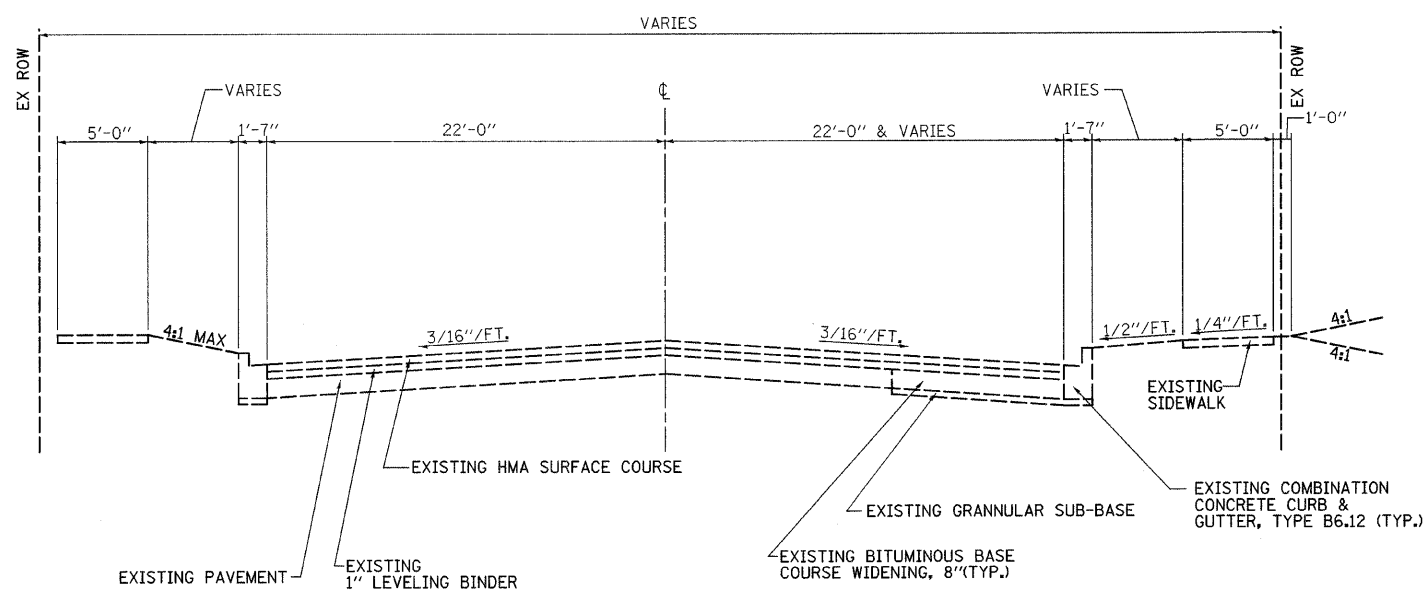

FAIRVIEW AVENUE (IL.RT.48)
STA 28+50 TO STA 34+80 RT.

PLOT DATE = 2/26/2008
FILE NAME = P:\05095545\Drawings\Tj\p001a.dgn
PLOT SCALE = 50000 : 1 IN.
USER NAME = Pcook

REVISIONS	
NAME	DATE

ILLINOIS DEPARTMENT OF TRANSPORTATION

EXISTING TYPICAL
CROSS SECTION

SCALE: VERT. 1"=5'
HORIZ. 1"=2.5'
DATE 10/15/07

DRAWN BY TJH
CHECKED BY