



F.A. RTE.	SECTION	COUNTY	TOTAL SHEETS	SHEET NO.
..	..	MACON	106	64
STA.		TO STA.		
FED. ROAD DIST. NO.		ILLINOIS	FED. AID PROJECT	
.. 05-00525-00SW				

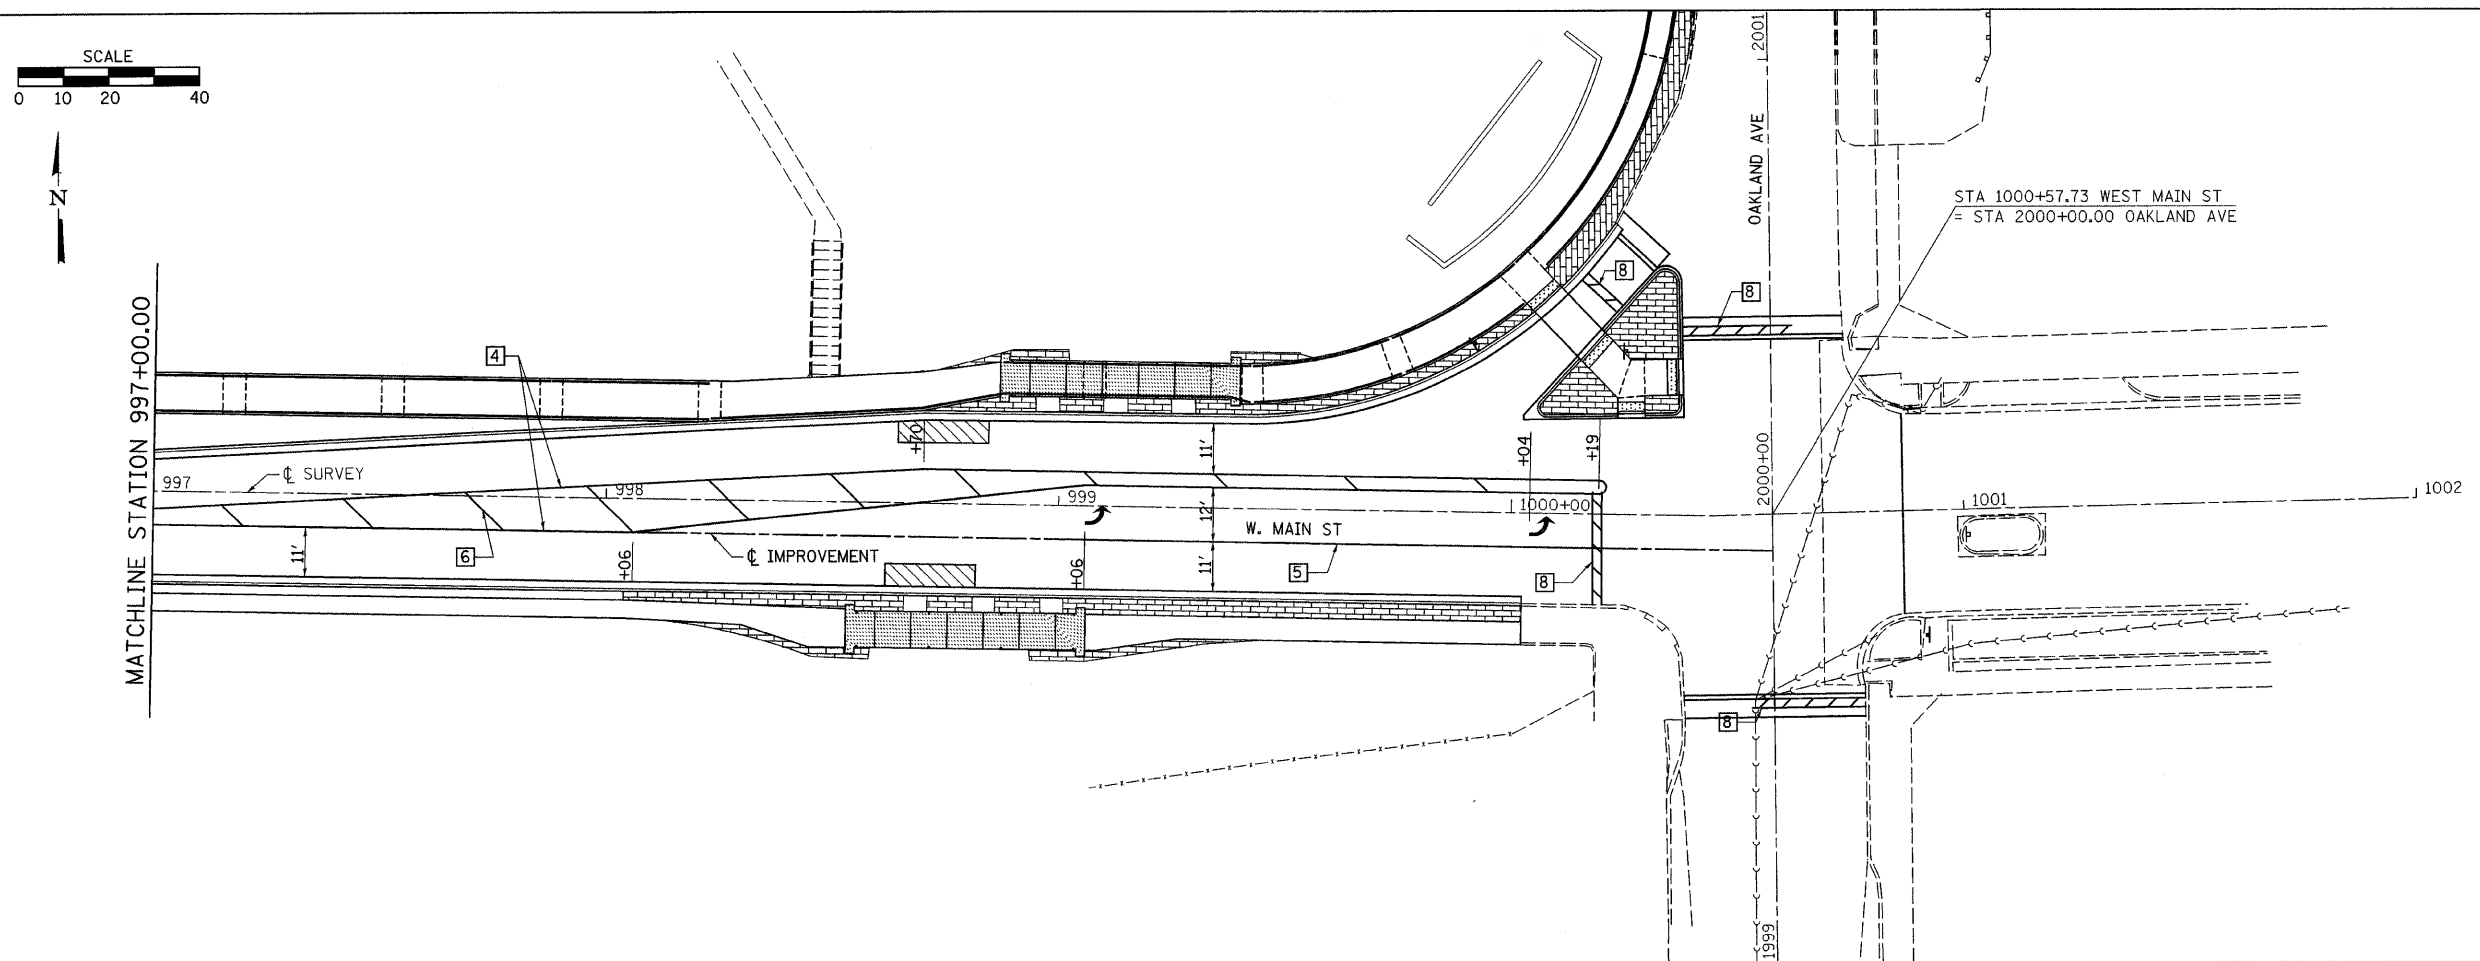

TYPICAL PAVEMENT MARKING LEGEND

- 1 4" SKIP-DASH YELLOW
- 2 4" SKIP-DASH WHITE
- 3 4" SOLID WHITE
- 4 4" DOUBLE YELLOW (NARROW)
- 5 6" SOLID WHITE
- 6 12" SOLID YELLOW
- 7 12" SOLID WHITE
- 8 24" STOP BAR WHITE

LEGEND

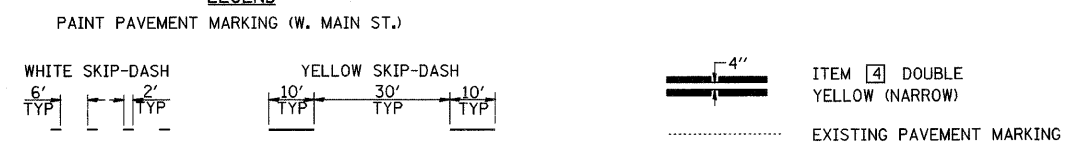

PLOT DATE = 2/26/2008
 FILE NAME = P:\050525\Drawings\1050525\main pvmarking.dgn
 USER NAME = COOK