


DATE	
BY	
SURVEYED	
PLOTTED	
TEMPLATE	
NOTE BOOK	
AREAS CHECKED	

DATE	
BY	
SURVEYED	
PLOTTED	
TEMPLATE	
NOTE BOOK	
AREAS CHECKED	

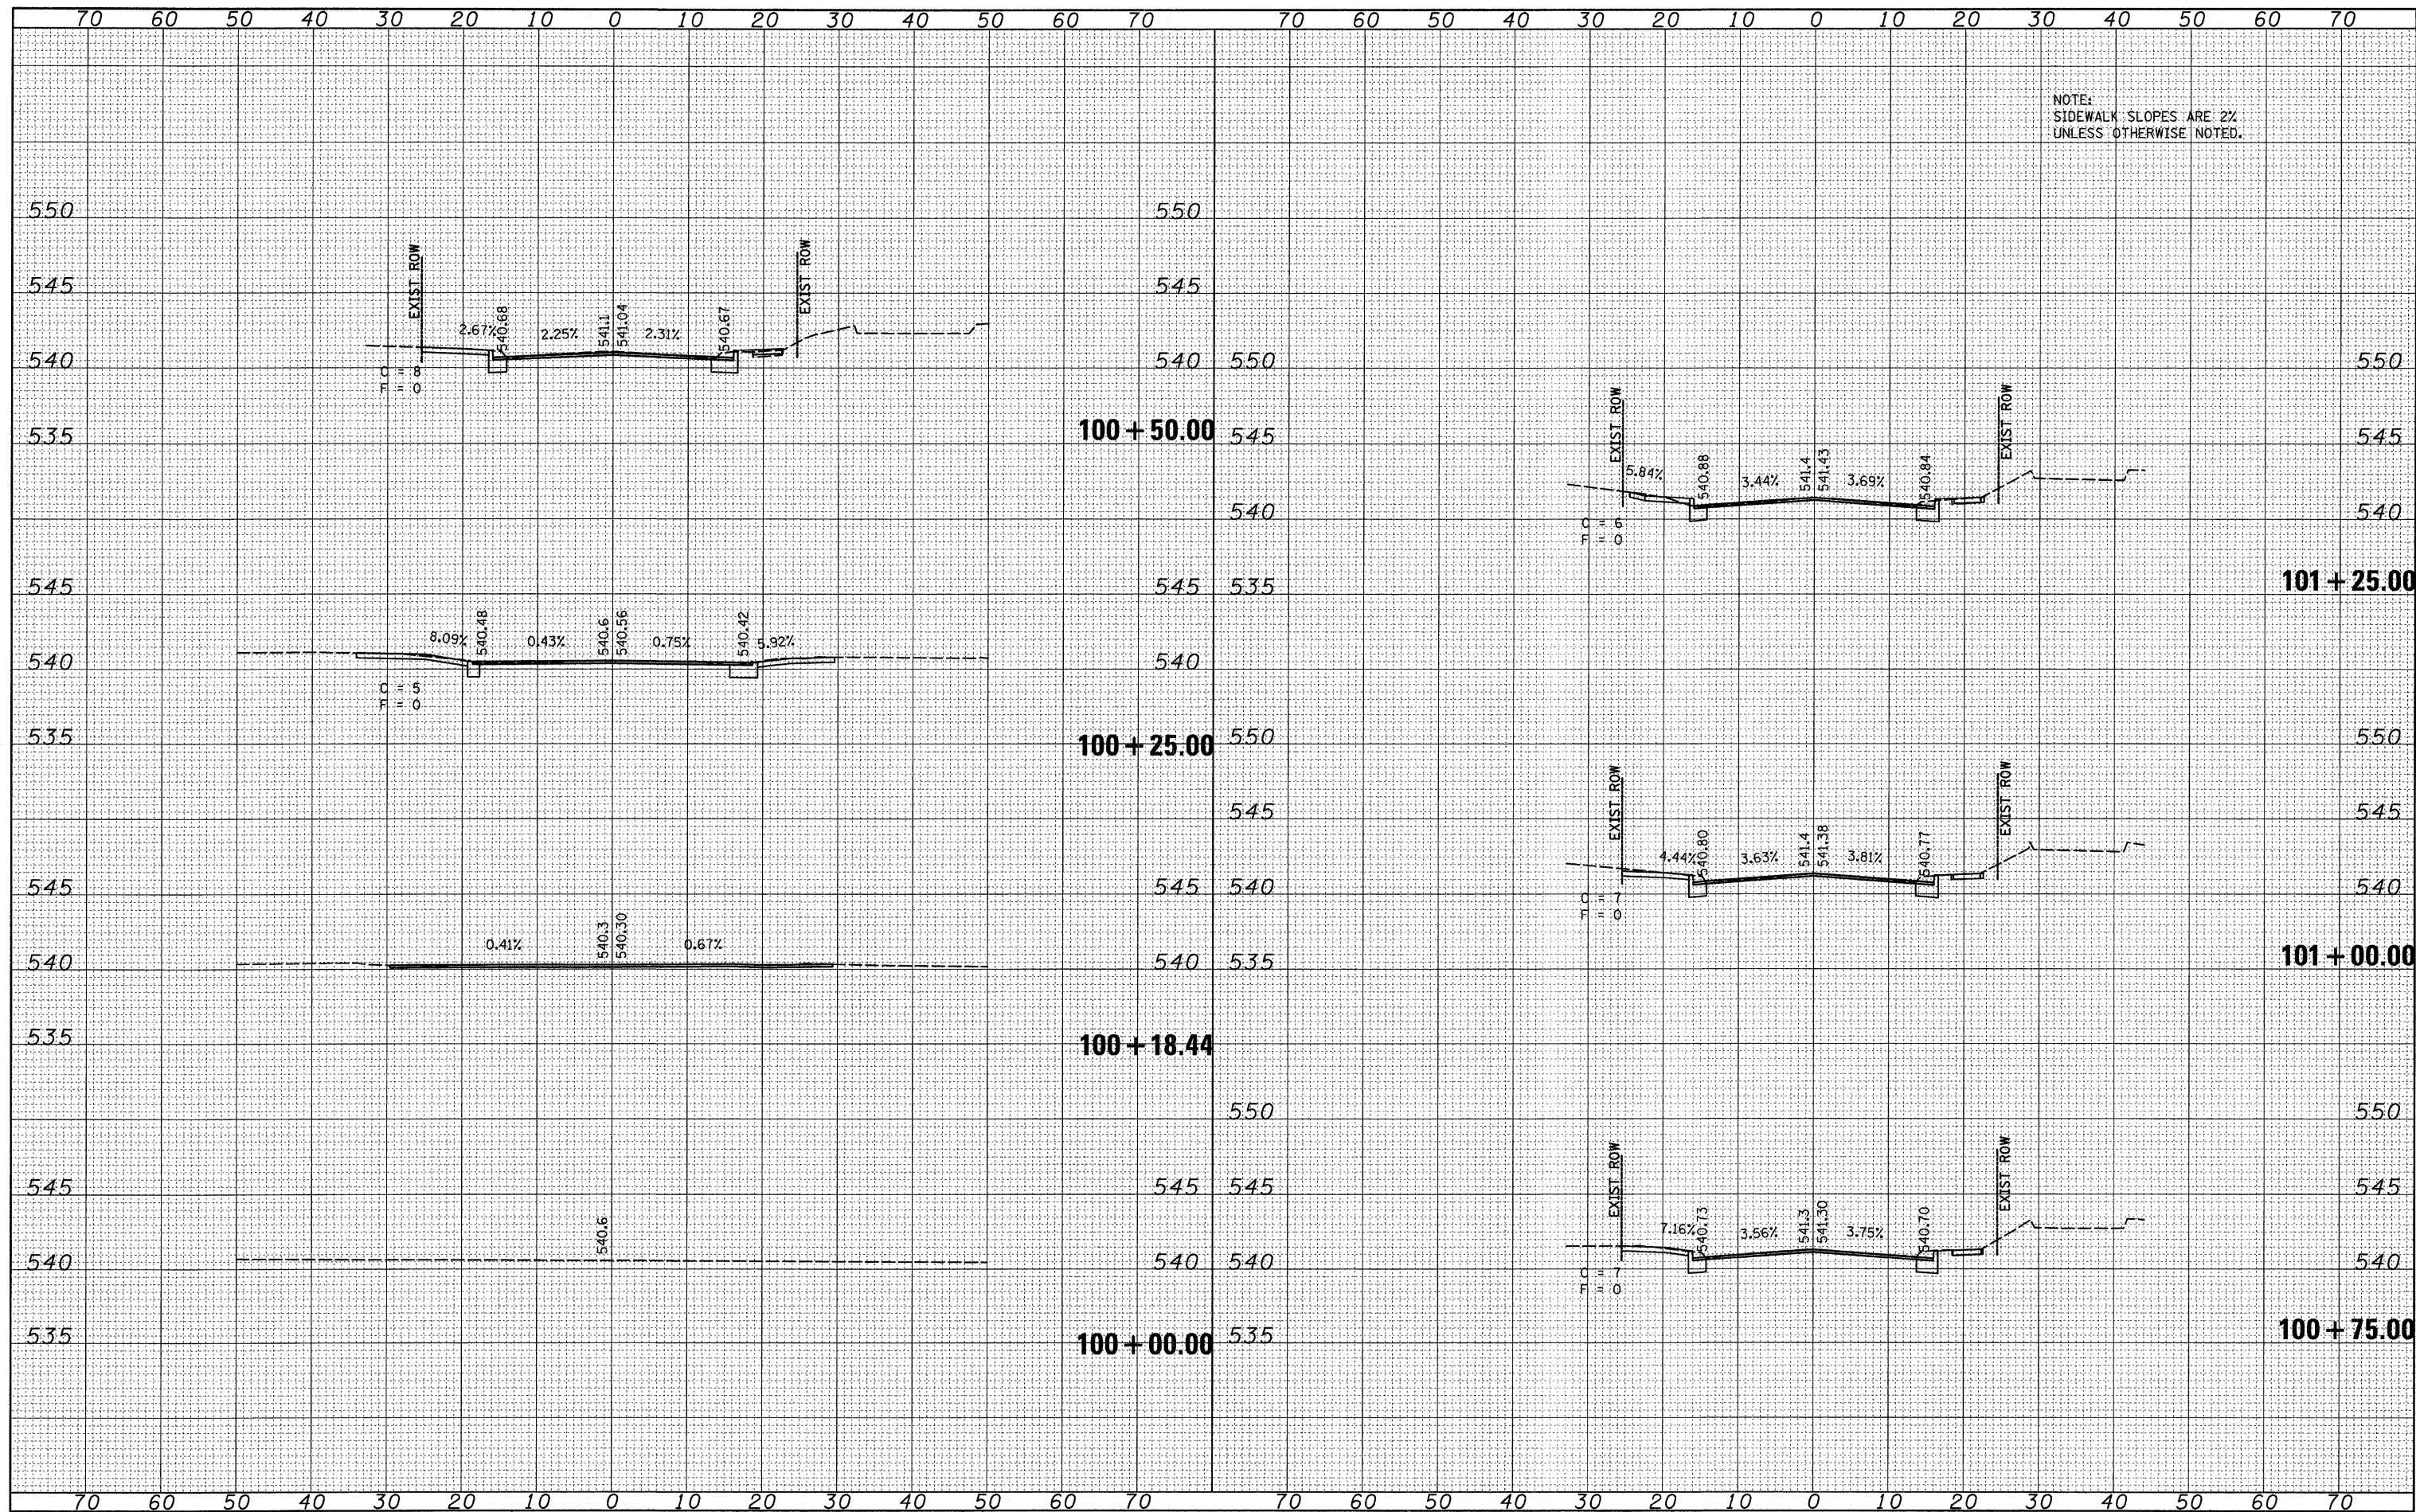

NOTE:
SIDEWALK SLOPES ARE 2%
UNLESS OTHERWISE NOTED.

FILE NAME = H:\P\26858\Microstation V8\658\ssheets\0A2.dgn

USER NAME = *USER*
DESIGNED - TLC
DRAWN - TGV
CHECKED - AJG
DATE - 12/20/07

REVISED - ---
REVISED - ---
REVISED - ---
REVISED - ---

STATE OF ILLINOIS
DEPARTMENT OF TRANSPORTATION

CROSS SECTIONS

SCALE: 1"=10'
SHEET NO. 1 OF 2 SHEETS
STA. 100+00 TO STA. 101+25

F.A.U. RTE.	SECTION	COUNTY	TOTAL SHEETS	SHEET NO.
8878	06-00097-00-PV	MADISON	16	15
E. SCHWARZ ST. INT. IMPROVEMENTS			CONTRACT NO. 97333	
CITY OF EDWARDSVILLE ILLINOIS			FED. AID PROJECT CMM-5011 (228)	