


DATE	
BY	
FINAL SURVEY	
PLOTTED	
TEMPLATE	
NOTE BOOK	
AREAS CHECKED	
NO.	

DATE	
BY	
ORIGINAL SURVEY	
PLOTTED	
TEMPLATE	
NOTE BOOK	
AREAS CHECKED	
NO.	

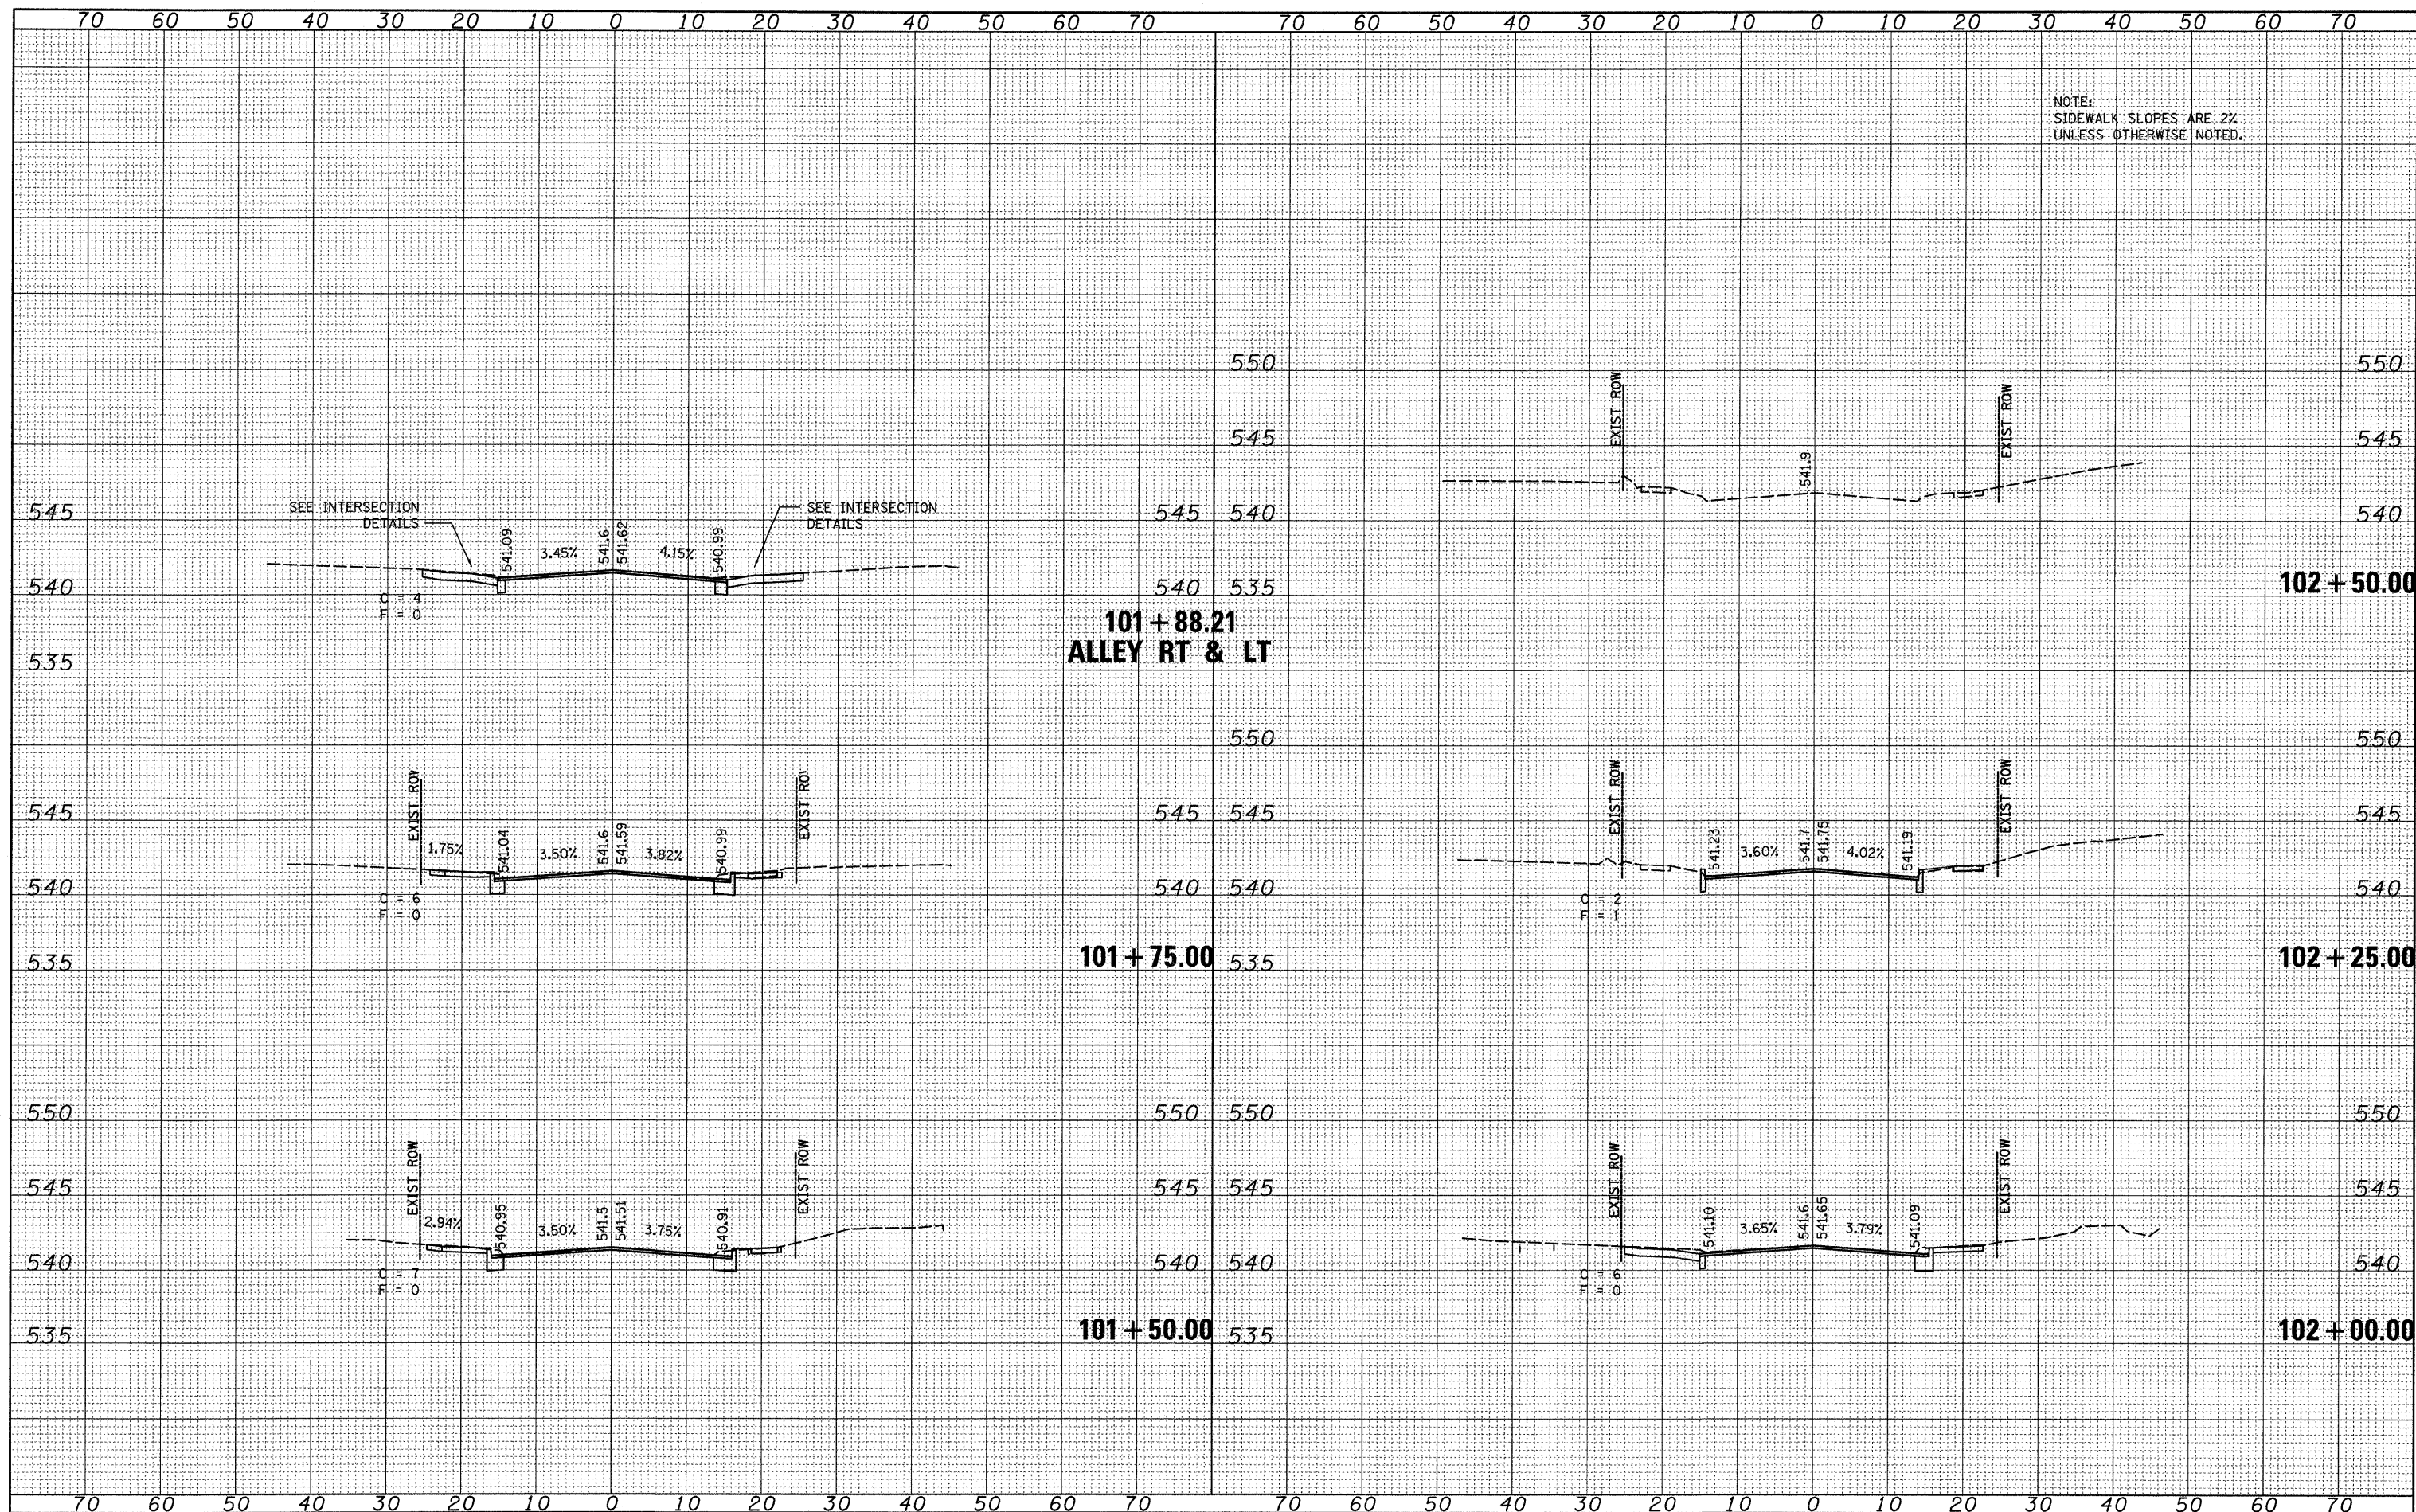

FILE NAME = H:\P\26050\Microstation V8\650\sheet02.dgn

USER NAME = *USER*

DESIGNED - TLC

DRAWN - TGV

CHECKED - AJG

DATE -

REVISIED -

REVISIED -

REVISIED -

REVISIED -

STATE OF ILLINOIS
DEPARTMENT OF TRANSPORTATION

CROSS SECTIONS

SCALE: 1"=10'

SHEET NO. 2 OF 2 SHEETS

STA. 101+50 TO STA. 102+50

F.A.U. RTE.	SECTION	COUNTY	TOTAL SHEETS	SHEET NO.
8878	06-00097-00-PV	MADISON	16	16
E. SCHWARZ ST. INT. IMPROVEMENTS			CONTRACT NO. 97333	
CITY OF EDWARDSVILLE ILLINOIS			FED. AID PROJECT CMM-5011 (228)	