


F.A.P. RTE.	SECTION	COUNTY	TOTAL SHEETS	SHEET NO.
*	**	ALEXANDER	65	26
STA.		TO STA.		
FED. ROAD DIST. NO.		ILLINOIS	FED. AID PROJECT	

- * FAP 14 (US51/60/62)
- ** 138(N,TS-2,RS-2)

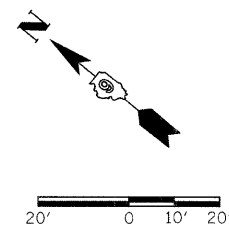

NOTES:


THE FLAGMEN ON THIS DETAIL ARE SHOWN AT SUGGESTED LOCATIONS. THE ACTUAL NUMBER AND LOCATION SHALL BE AS DIRECTED BY THE ENGINEER.

ADDITIONAL TRAFFIC CONTROL DEVICES MAY BE NECESSARY AS DIRECTED BY THE ENGINEER.

TRAFFIC CONTROL FOR THIS WORK SHALL BE PAID FOR AS TRAFFIC CONTROL AND PROTECTION, SPECIAL

STAGE 3:

1. TRAFFIC CONTROL FOR THE EAST LEG OF THE INTERSECTION SHALL CONFORM TO THE REQUIREMENTS OF STANDARD 701606
2. REMOVE EXISTING PAVEMENT AS SHOWN, CONSTRUCT PCC PAVEMENT.
3. FOR EACH PARTIAL OR FULL DAY UNDER THIS SET UP A LANE RENTAL WILL BE CHARGED AS FOLLOWS:
1 DAY US 51 WESTBOUND INSIDE LANE
1 DAY US 51 EASTBOUND INSIDE LANE

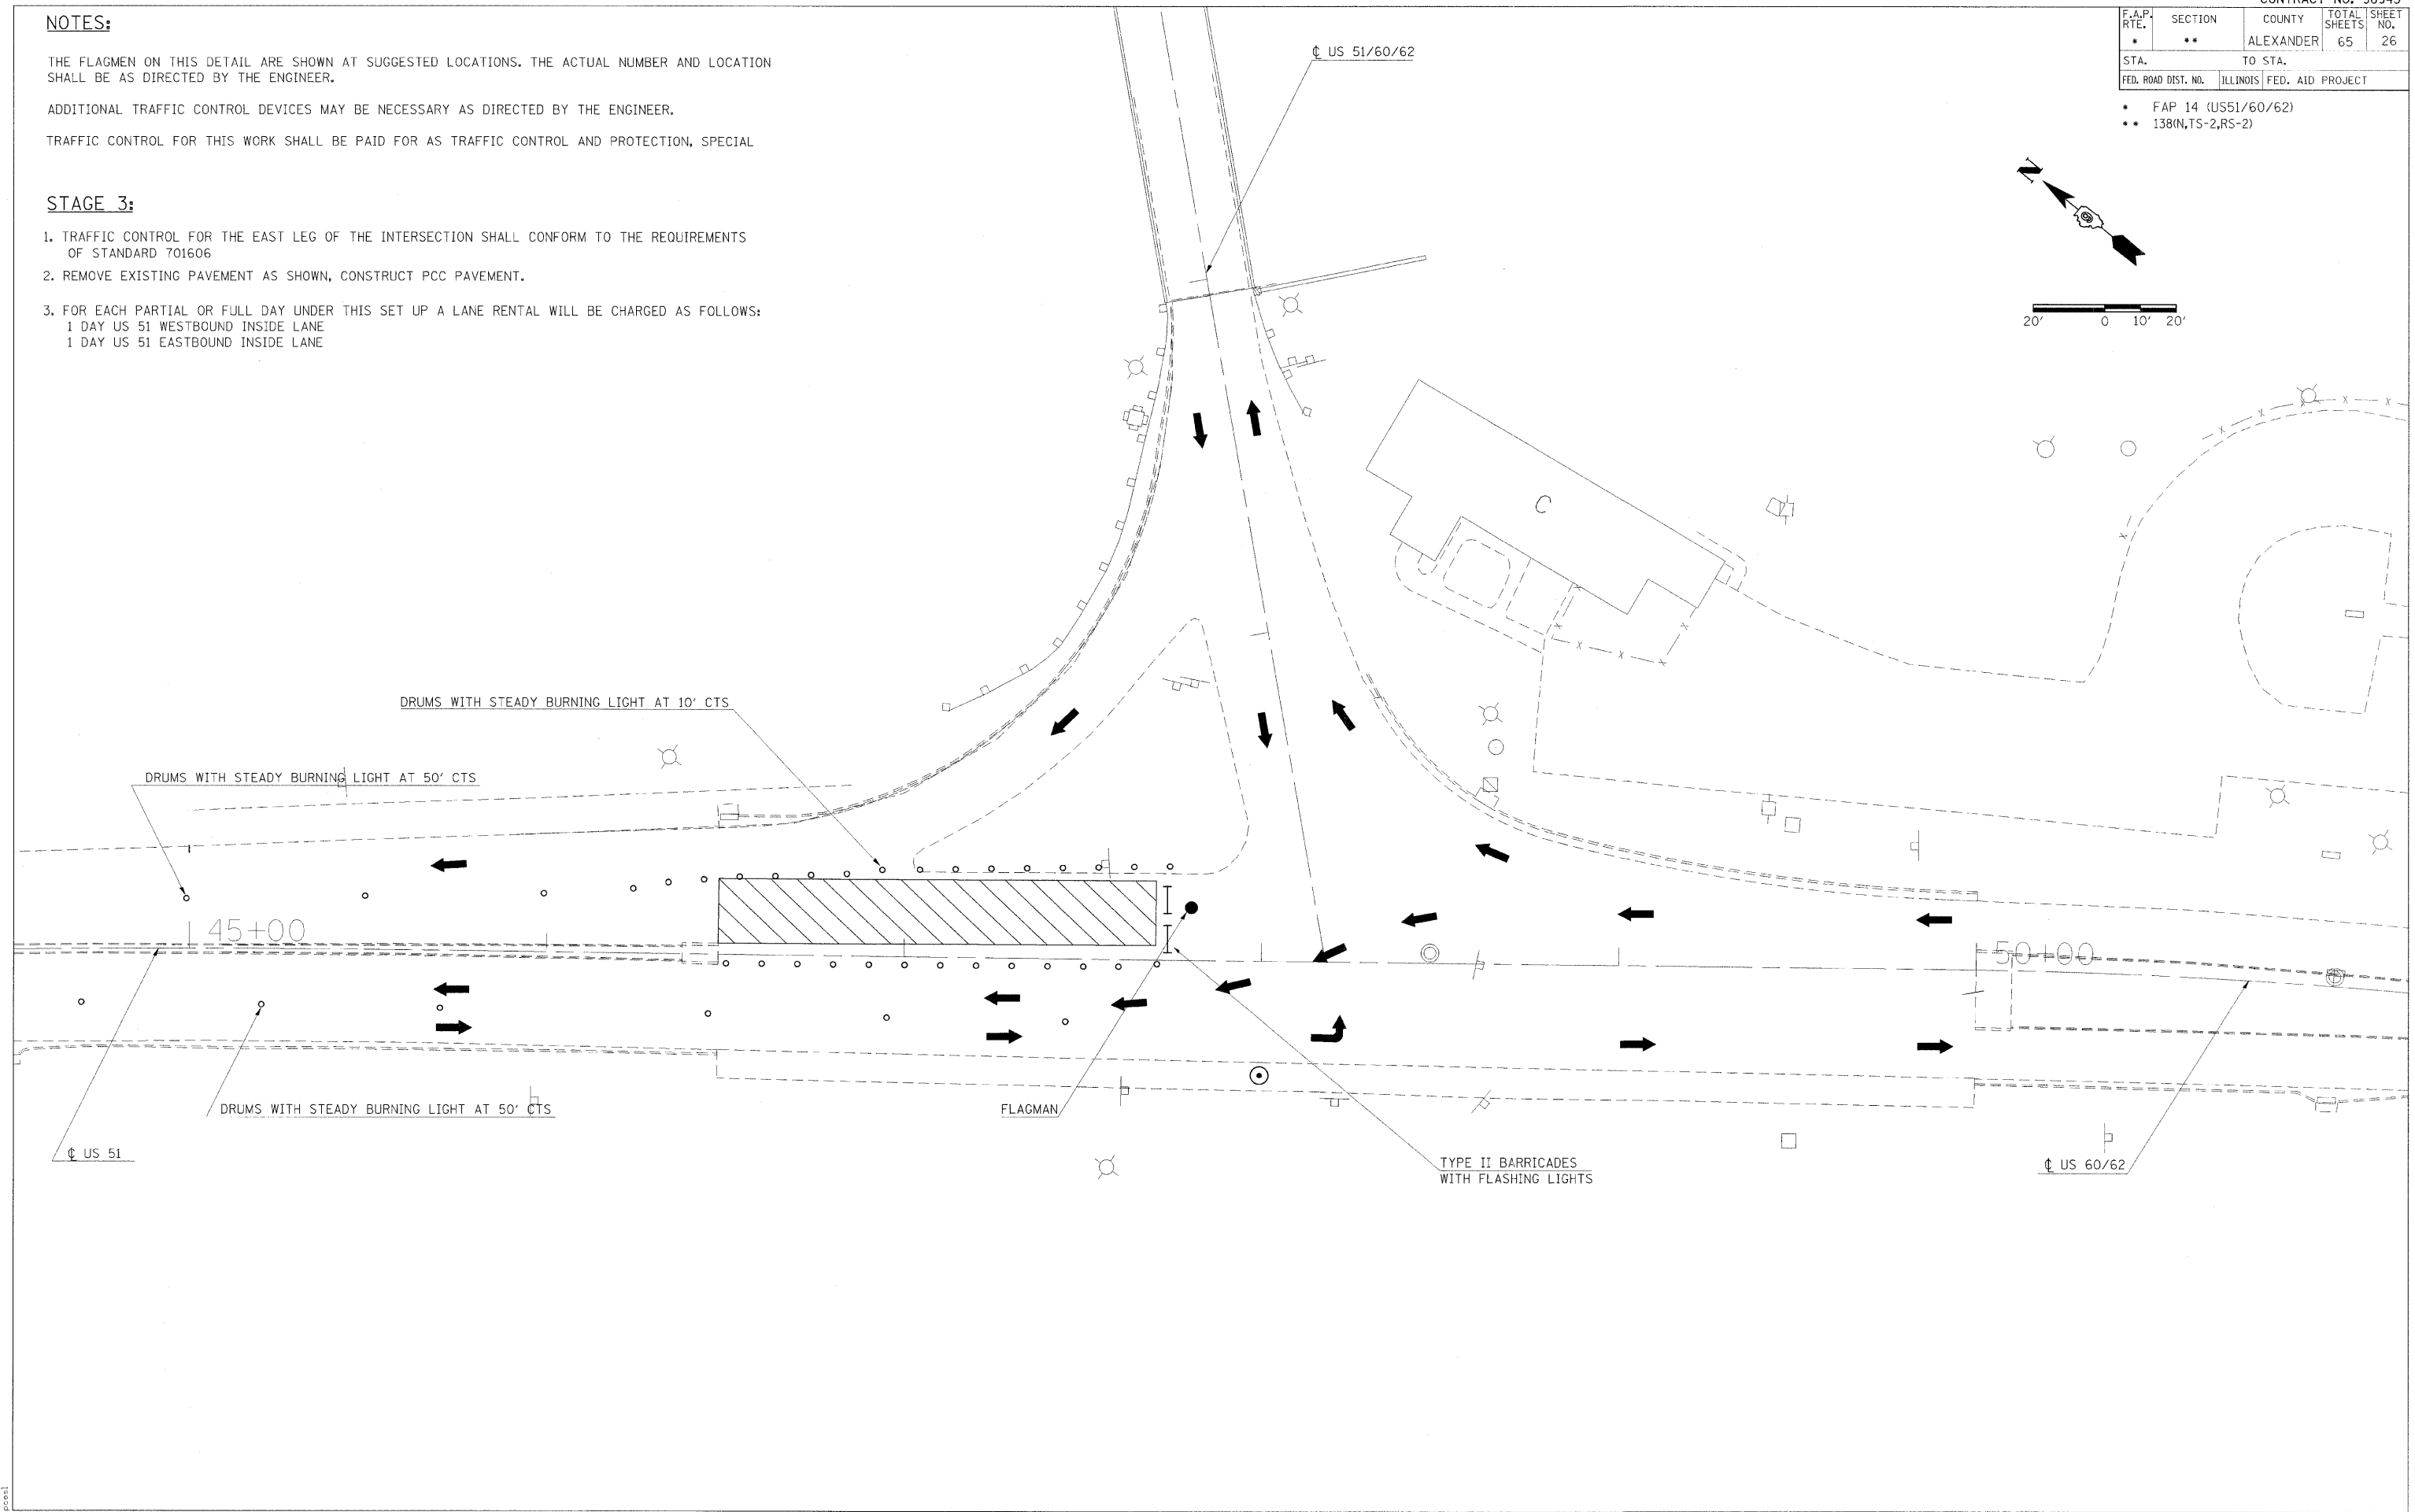

11/29/2007
c:\p\projects\3002285\4902285.dgn
26.0000 / IN.
pcsl