



- ① STREET AND ALLEY CROSSINGS SHALL BE BORED FOR CONDUIT PLACEMENT. REMAINDER OF INSTALLATION BELOW PAVED SURFACE SHALL BE BORED OR TRENCHED.
- ② PRECAST POLYMER CONCRETE SUBGRADE PULL BOX, 12"X12"X12" DEEP WITH OPEN BOTTOM AND ANSI TIER 15 DESIGN AND TEST LOADS - QUAZITE #PC1212BA12 WITH COVER #PC1212HA00. COVER LOGO SHALL READ "ELECTRIC". FINAL ELEVATION SHALL BE FLUSH WITH SURROUNDING SIDEWALK. BOX SHALL BE FOR PULLING PURPOSES ONLY. NO SPLICES ALLOWED WITHIN BOX.
- ③ INSTALL SERVICE RISER UP POLE TO HEIGHT REQUIRED BY AMEREN AND TERMINATE WITH A WEATHERHEAD.
- ④ SEE SERVICE DETAIL, SHEET 8.
- ①②③ SEE WIRE AND CONDUIT SCHEDULE, SHEET 8.

ROUTE	SECTION	COUNTY	TOTAL SHEETS	SHEET NO.
	06-00054-00-SW	FRANKLIN	8	5
WEST FRANKFORT		MAIN STREET		

CONTRACT NO. 99302
PROJECT NO. TE-00D9(93)

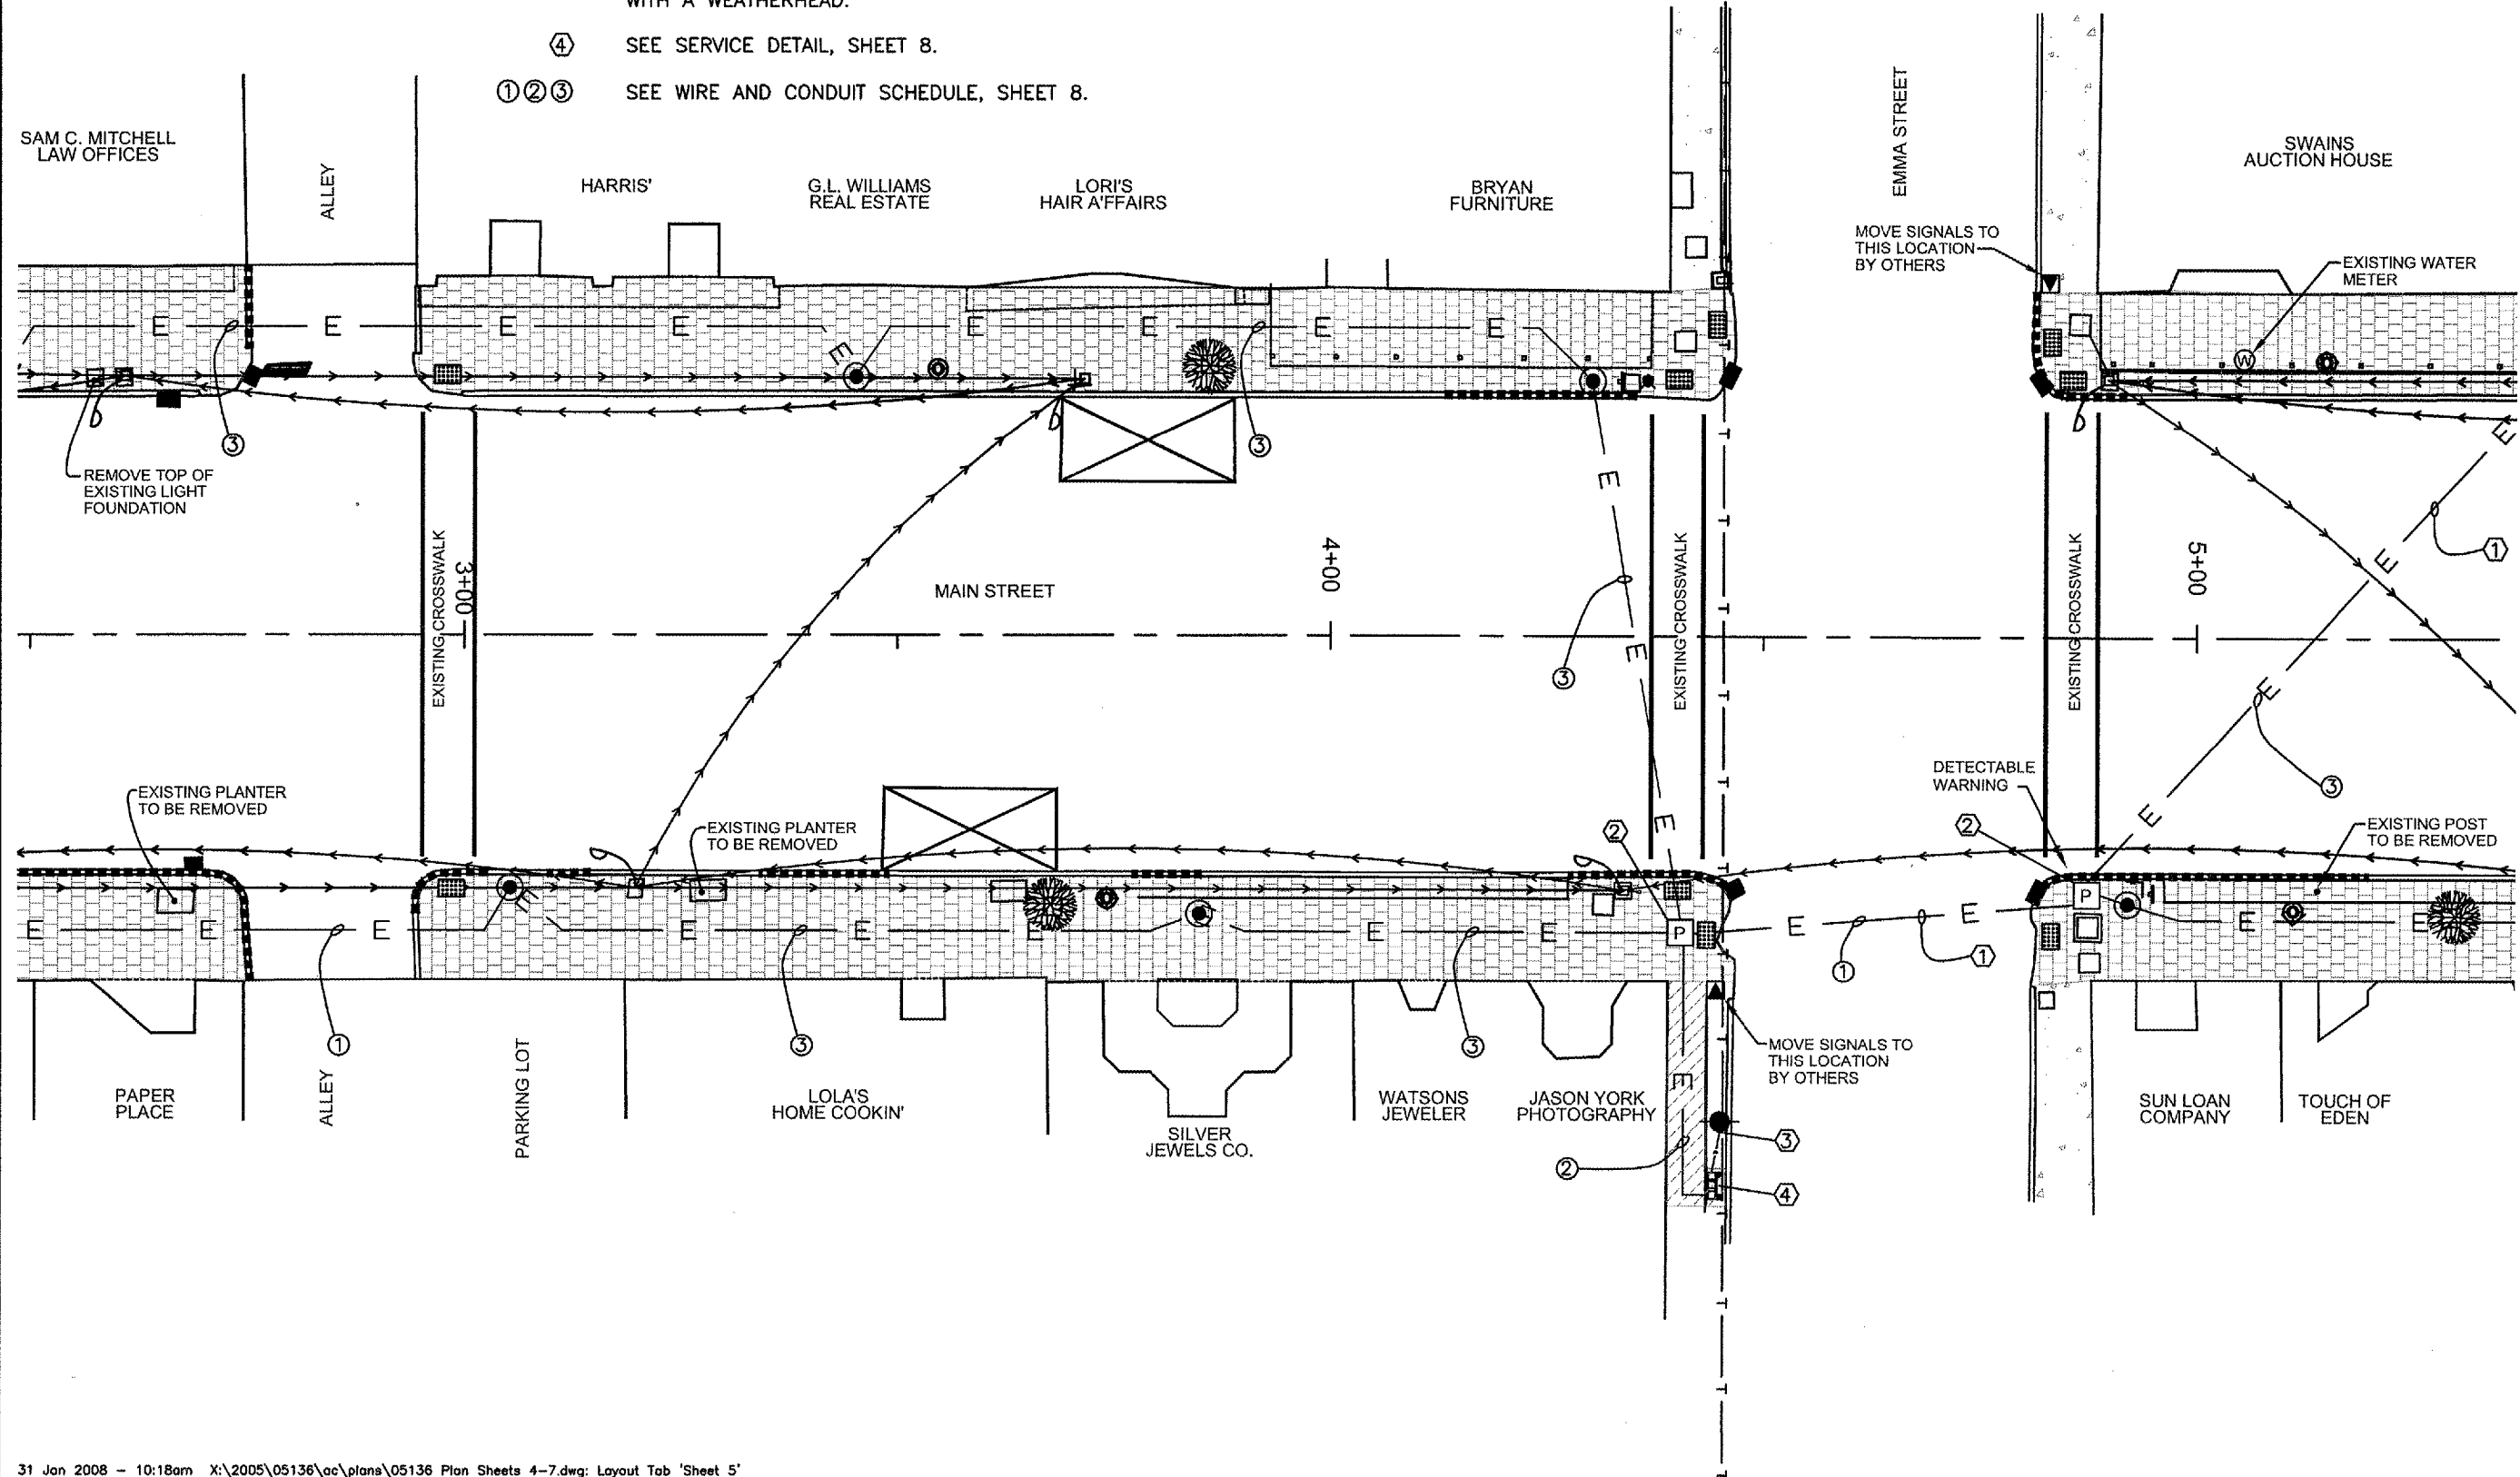

BROWN AND ROBERTS, INC.
CONSULTING ENGINEERS & LAND SURVEYORS
1 WEST RIDGE ROAD HARRISBURG, IL 62946 (618) 252-8111

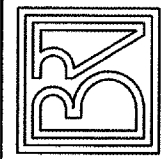

CITY OF WEST FRANKFORT
STREETSCAPE IMPROVEMENTS
TYPICAL DETAILS

Drawn By: ECB
Checked By: MWR

Revisions		
Item	Date	By

Scale: AS SHOWN
Field Bk:
Job Number: 05-136
Date: 03/2007

Sheet
5
of 8