



| | | | | |
|----------------|----------------|-------------|--------------|-----------|
| ROUTE | SECTION | COUNTY | TOTAL SHEETS | SHEET NO. |
| | 06-00054-00-SW | FRANKLIN | 8 | 7 |
| WEST FRANKFORT | | MAIN STREET | | |

CONTRACT NO. 99302
PROJECT NO. TE-00D9(93)

- ① STREET AND ALLEY CROSSINGS SHALL BE BORED FOR CONDUIT PLACEMENT. REMAINDER OF INSTALLATION BELOW PAVED SURFACE SHALL BE BORED OR TRENCHED.
- ③ SEE WIRE AND CONDUIT SCHEDULE, SHEET 8.

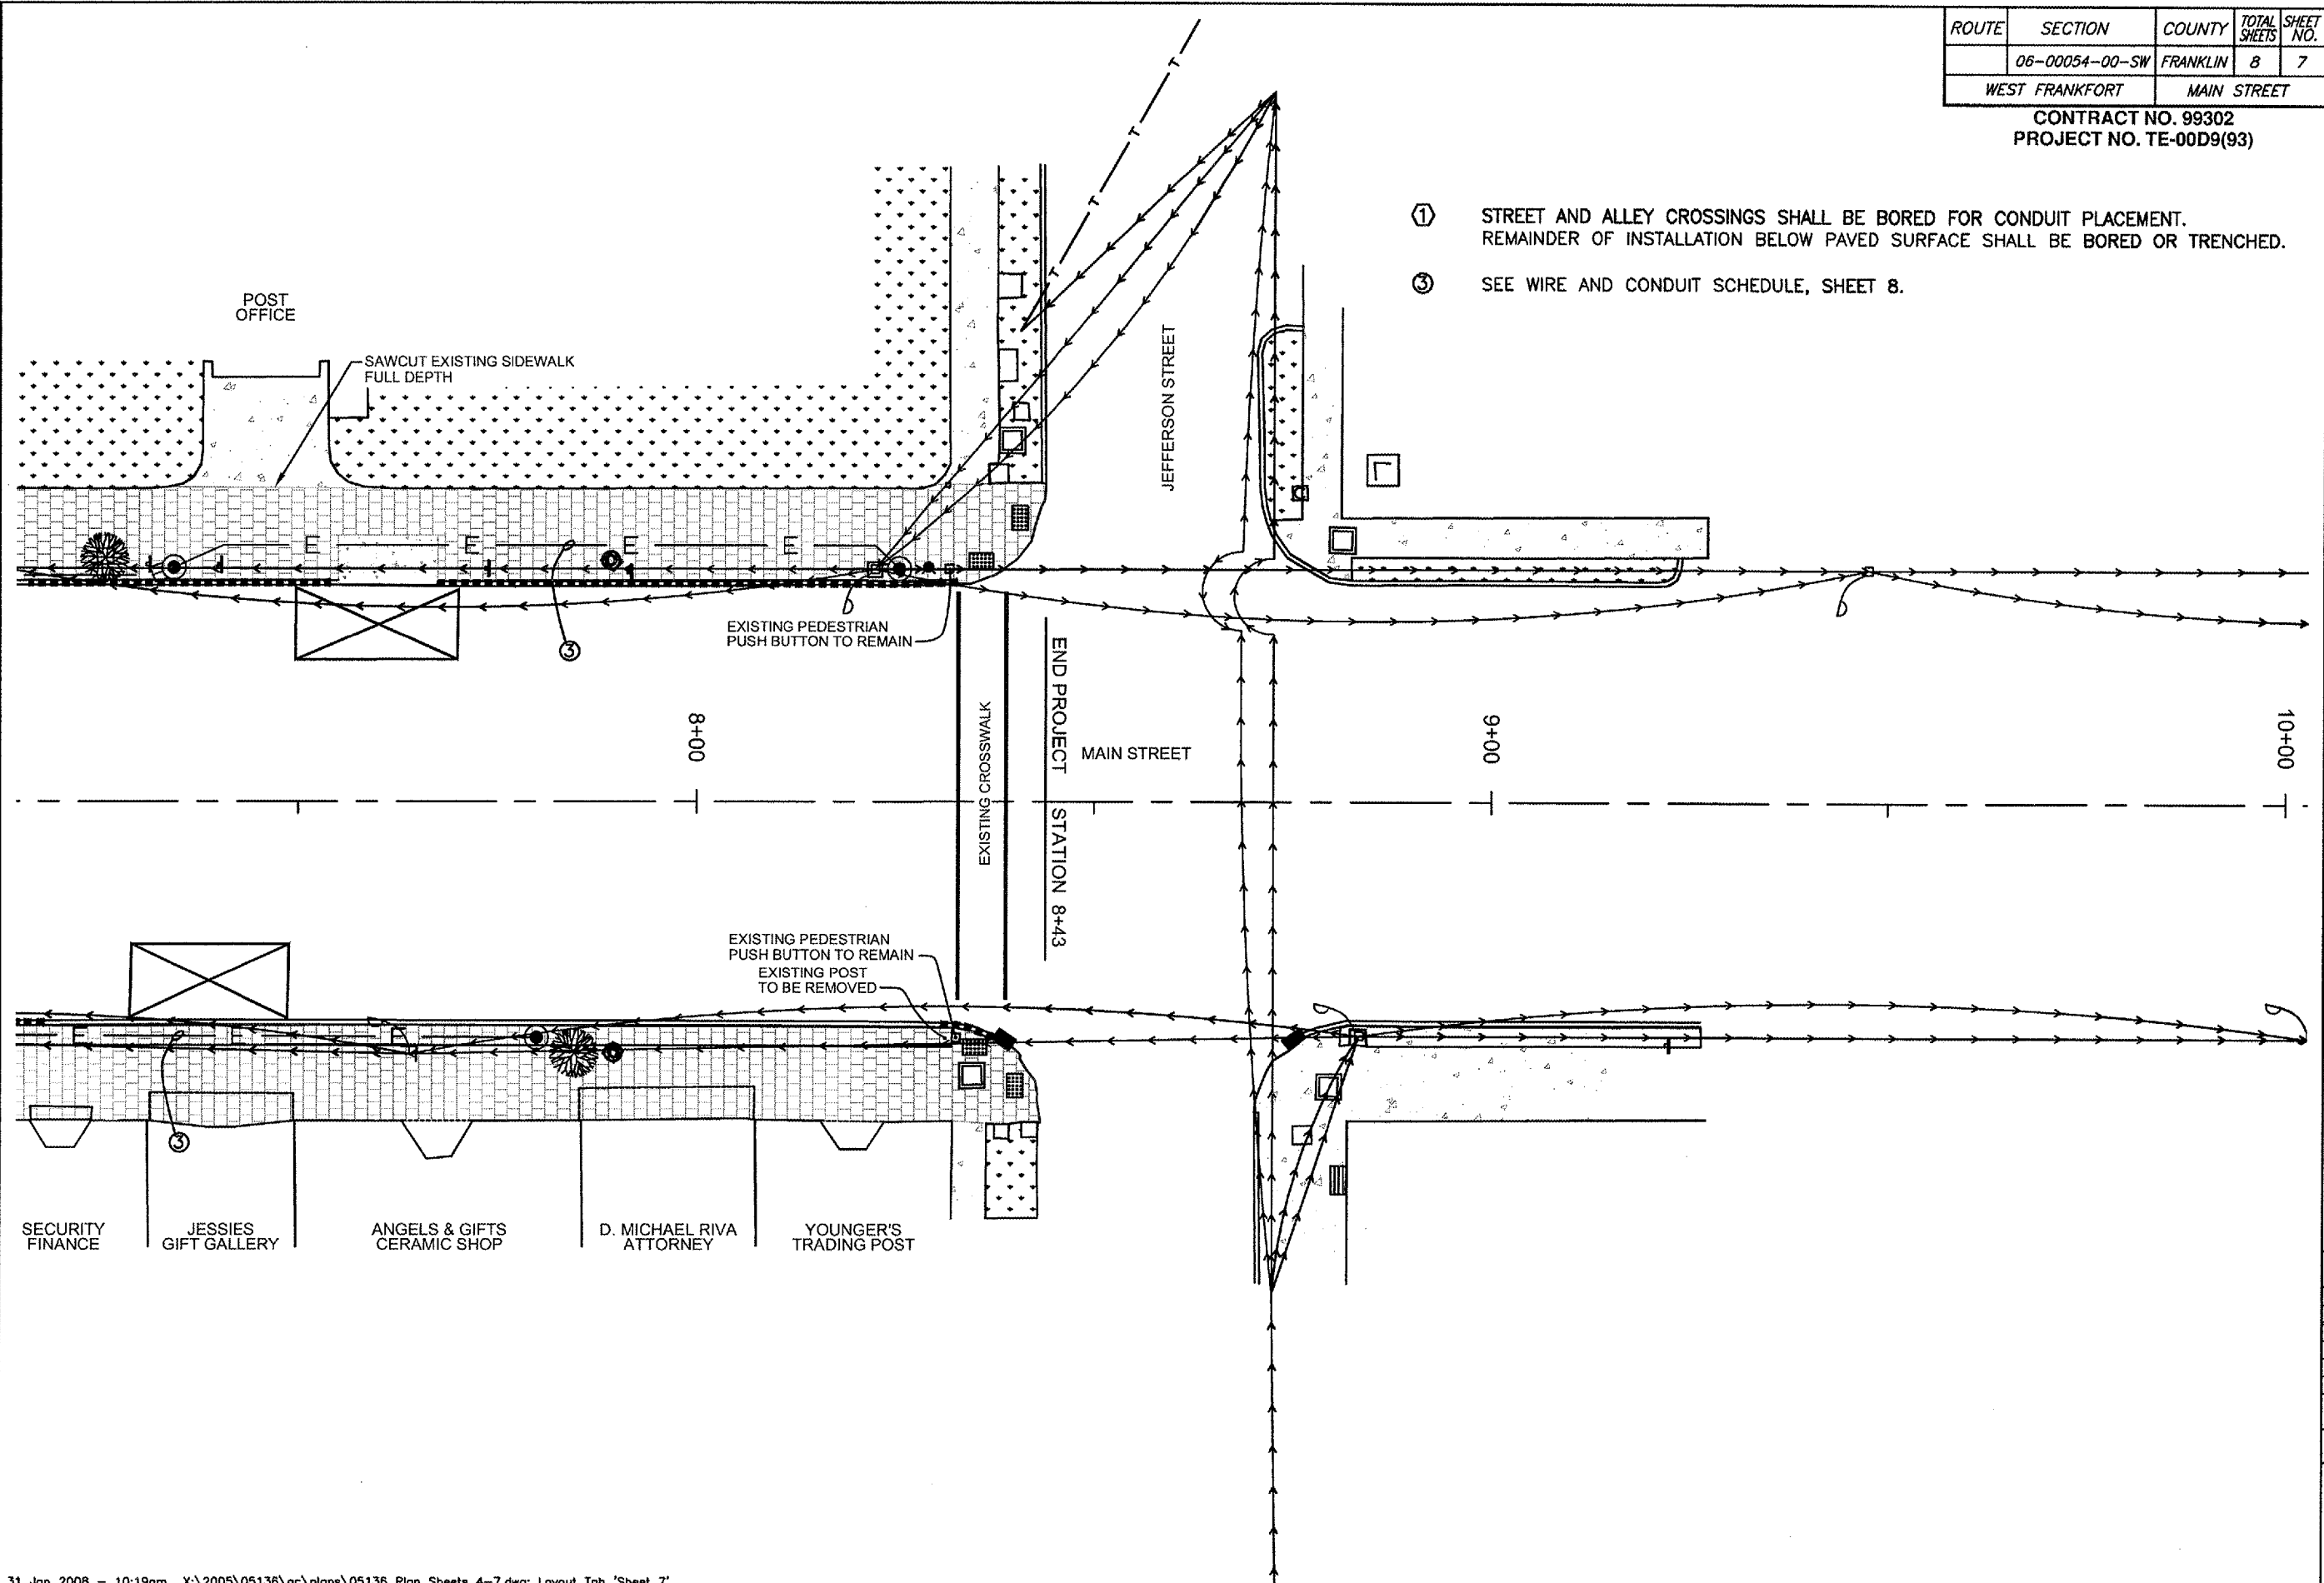

BROWN AND ROBERTS, INC.
CONSULTING ENGINEERS & LAND SURVEYORS
1 WEST RIDGE ROAD HARRISBURG, IL 62946 (618) 252-8111

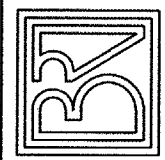

CITY OF WEST FRANKFORT
STREETSCAPE IMPROVEMENTS
TYPICAL DETAILS

Drawn By: ECB
Checked By: MWR

| Revisions | | |
|-----------|------|----|
| Item | Date | By |
| | | |

Scale: AS SHOWN
Field Bk:

Job Number: 05-136
Date: 03/2007

Sheet

7

of 8