
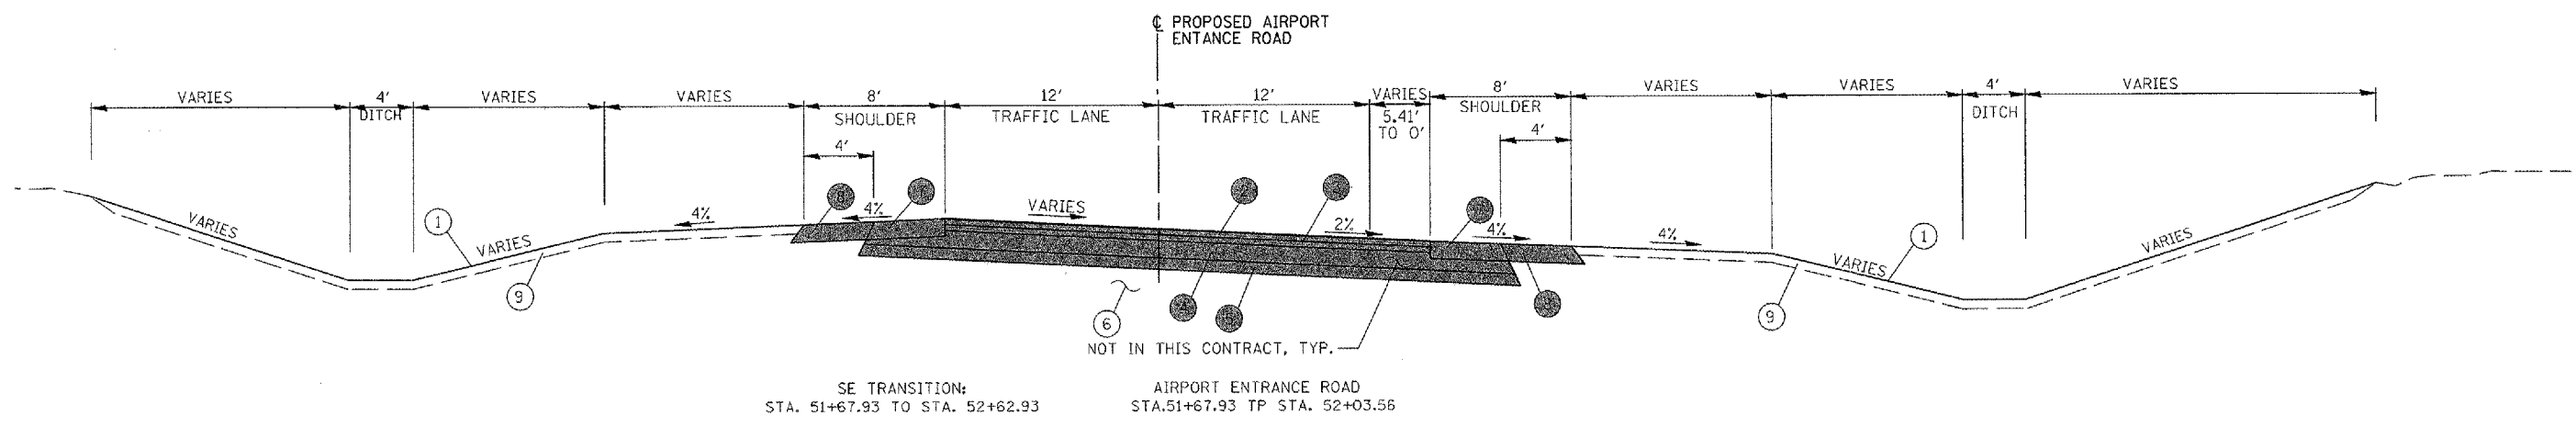


Hanson Professional Services Inc.
 Suite 200, 815 Commerce Drive
 Oak Brook, Illinois 60523
 © Copyright Hanson Professional Services Inc. 2008

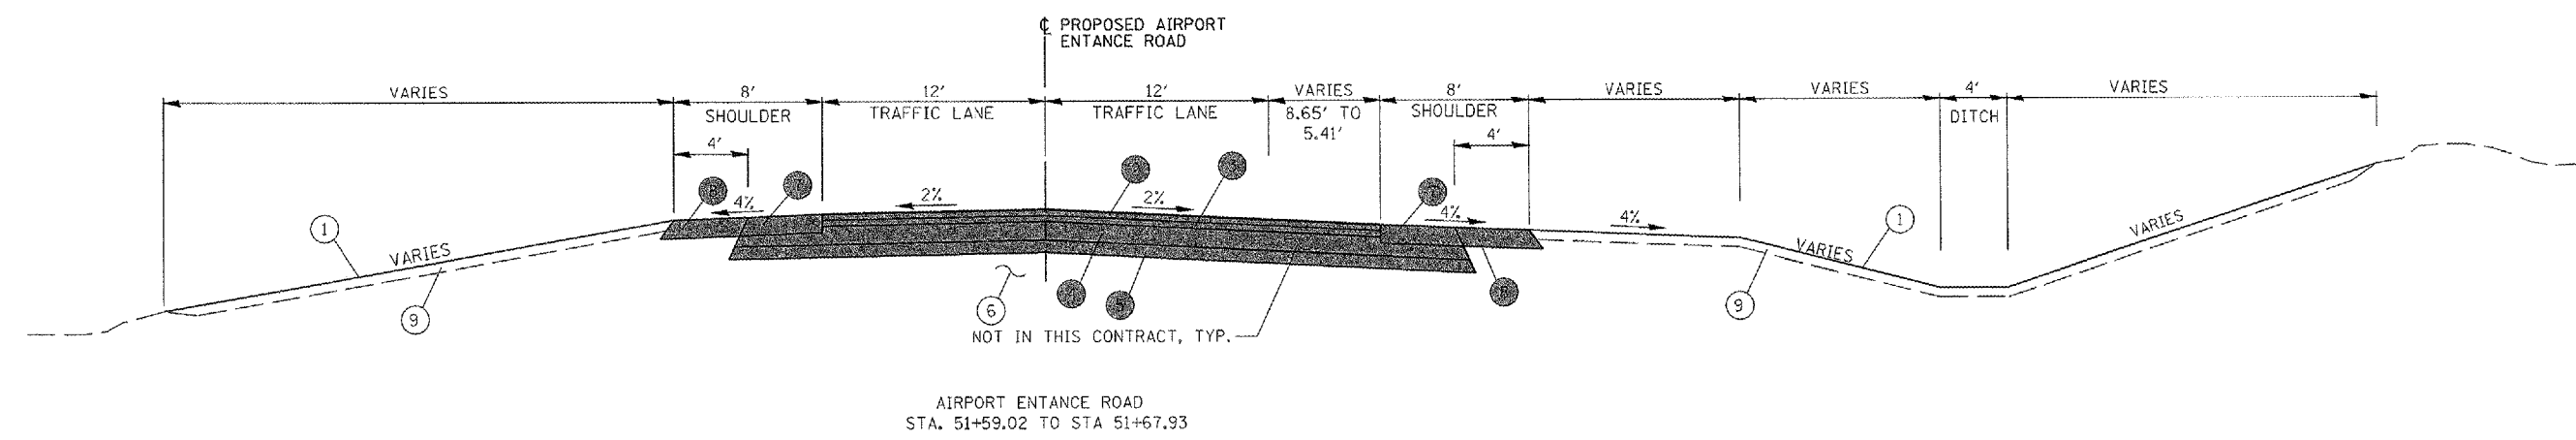

PROPOSED LEGEND

- ① PROPOSED GROUND
- ② HOT-MIX ASPHALT SURFACE COURSE, MIX "D", NTO, 1.5", FOR INFORMATION ONLY
- ③ HOT MIX ASPHALT BINDER COURSE, 2.25" FOR INFORMATION ONLY
- ④ HOT-MIX ASPHALT BASE COURSE, 8" FOR INFORMATION ONLY
- ⑤ SUB-BASE GRANULAR MATERIAL, TYPE B, 4" FOR INFORMATION ONLY
- ⑥ SUBGRADE, COMPACTED & PROOF ROLLED
- ⑦ HOT-MIX ASPHALT SHOULDERS, 8" FOR INFORMATION ONLY
- ⑧ AGGREGATE SHOULDER, TYPE B, 8" FOR INFORMATION ONLY
- ⑨ TOPSOIL AND SEEDING

FILE NAME =	USER NAME = Blain01219	DESIGNED - LDH	REVISED -	VILLAGE OF LAKE IN THE HILLS, ILLINOIS	PROPOSED TYPICAL SECTIONS AIRPORT ROAD		COUNTY	TOTAL SHEETS	SHEET NO.
I:\05Jobs\00841\0580021\Civil Part A\Sheets\05C-502TYP6.SHT		DRAWN - LDH	REVISED -				MCHENRY	120	11
PLOT SCALE = 2.0000 "/td> <td></td> <td>CHECKED - BLB</td> <td>REVISED -</td> <td></td> <td></td> <td></td> <td></td>		CHECKED - BLB	REVISED -						
PLOT DATE = 02/27/2009, 08:42 AM		DATE - 02/29/08	REVISED -						
						SCALE:	FEDERAL AIP NO. 3-17-0112-BB ILLINOIS IDA NO. 30X-3671		