


Hanson Professional Services Inc.
 Suite 200, 815 Commerce Drive
 Oak Brook, Illinois 60521
 © Copyright Hanson Professional Services Inc. 2008

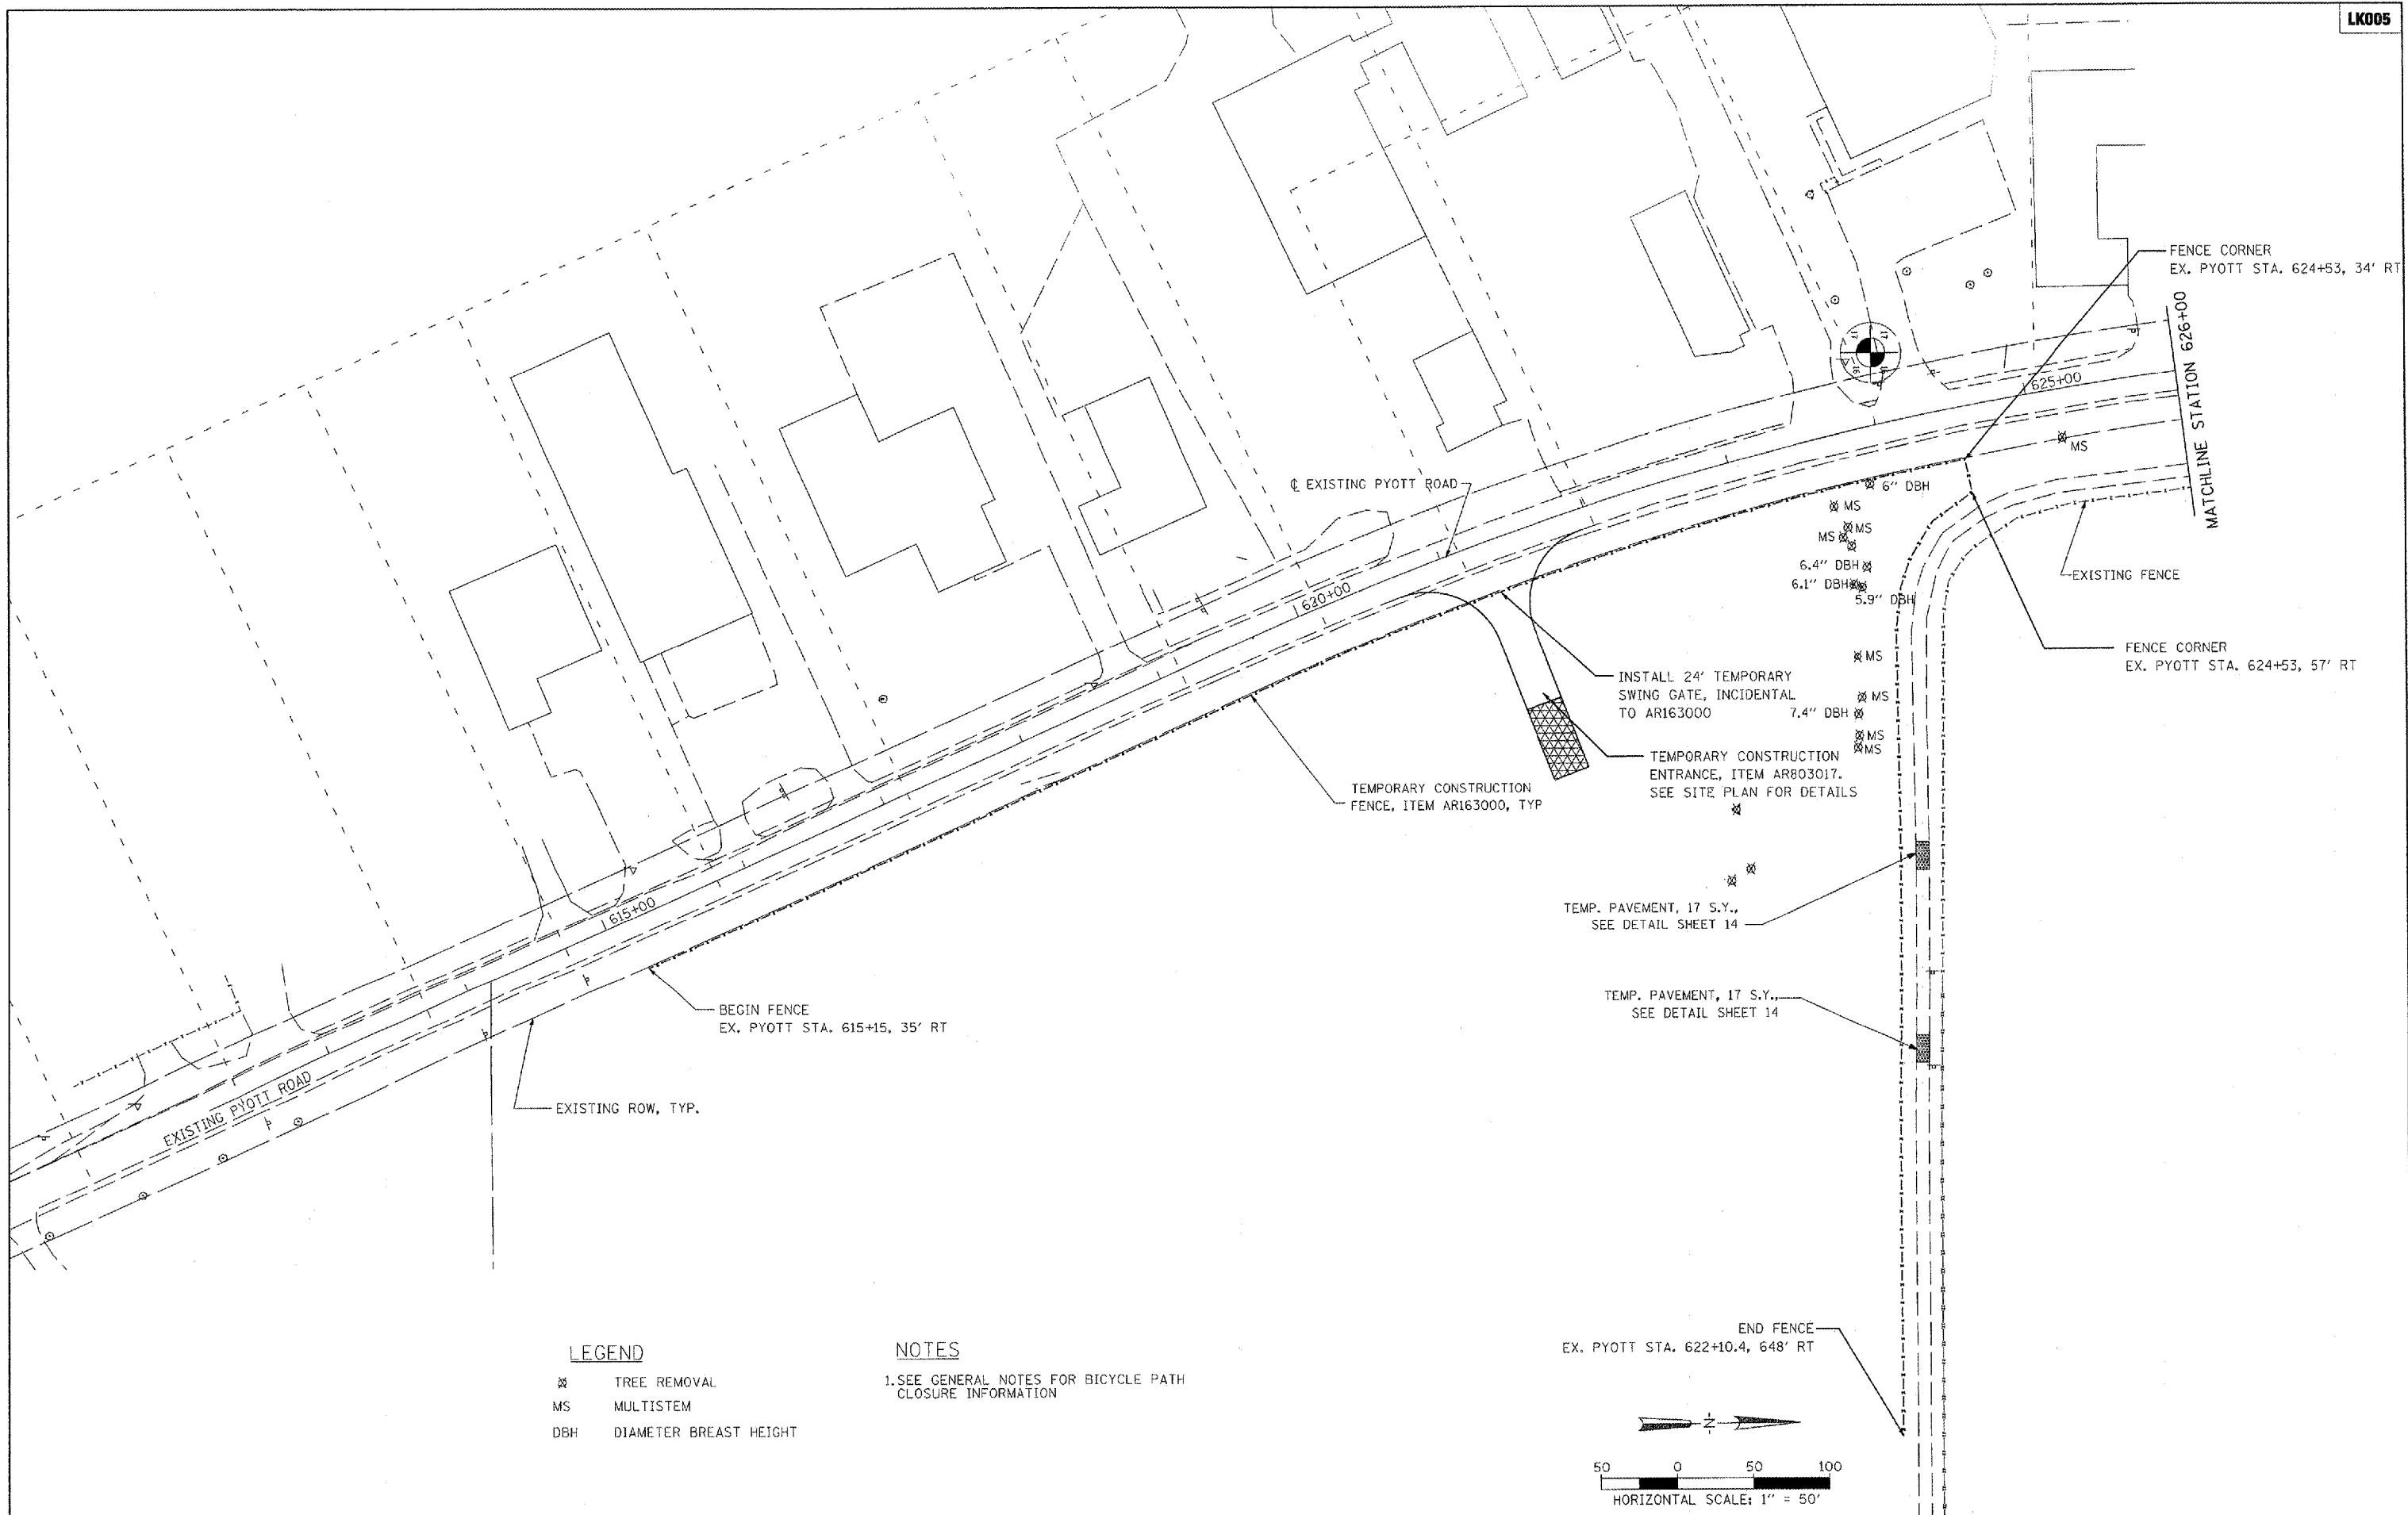


LEGEND

- X TREE REMOVAL
- MS MULTISTEM
- DBH DIAMETER BREAST HEIGHT

NOTES

1. SEE GENERAL NOTES FOR BICYCLE PATH CLOSURE INFORMATION

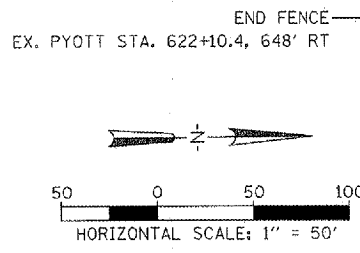

FILE NAME =	USER NAME = McLau01058	DESIGNED - CBP	REVISED -	VILLAGE OF LAKE IN THE HILLS, ILLINOIS	REMOVAL AND TEMPORARY WORK PLAN	COUNTY	TOTAL SHEETS	SHEET NO.
I:\25Jobs\00841\0568021\Civil Part A\Sheet\VC-REML.sht	DRAWN - CBP	REVISED -	MCHENRY			120	13	
PLOT SCALE = 100.0000' / IN.	CHECKED - BLB	REVISED -	FEDERAL AIP NO. 3-17-0112-08 ILLINOIS IDA NO. 3CK-3571					
PLOT DATE = 02/29/2008, 08:32 AM	DATE - 02/29/08	REVISED -						